


F.A.I. RTE.	SECTION	COUNTY	TOTAL SHEETS	SHEET NO.
55	99(1&2) I-10	WILL	52	15
STA.		TO STA.		
FED. ROAD DIST. NO.		ILLINOIS	FED. AID PROJECT	

MATCH LINE 307+00.00

MATCH LINE 322+00.00

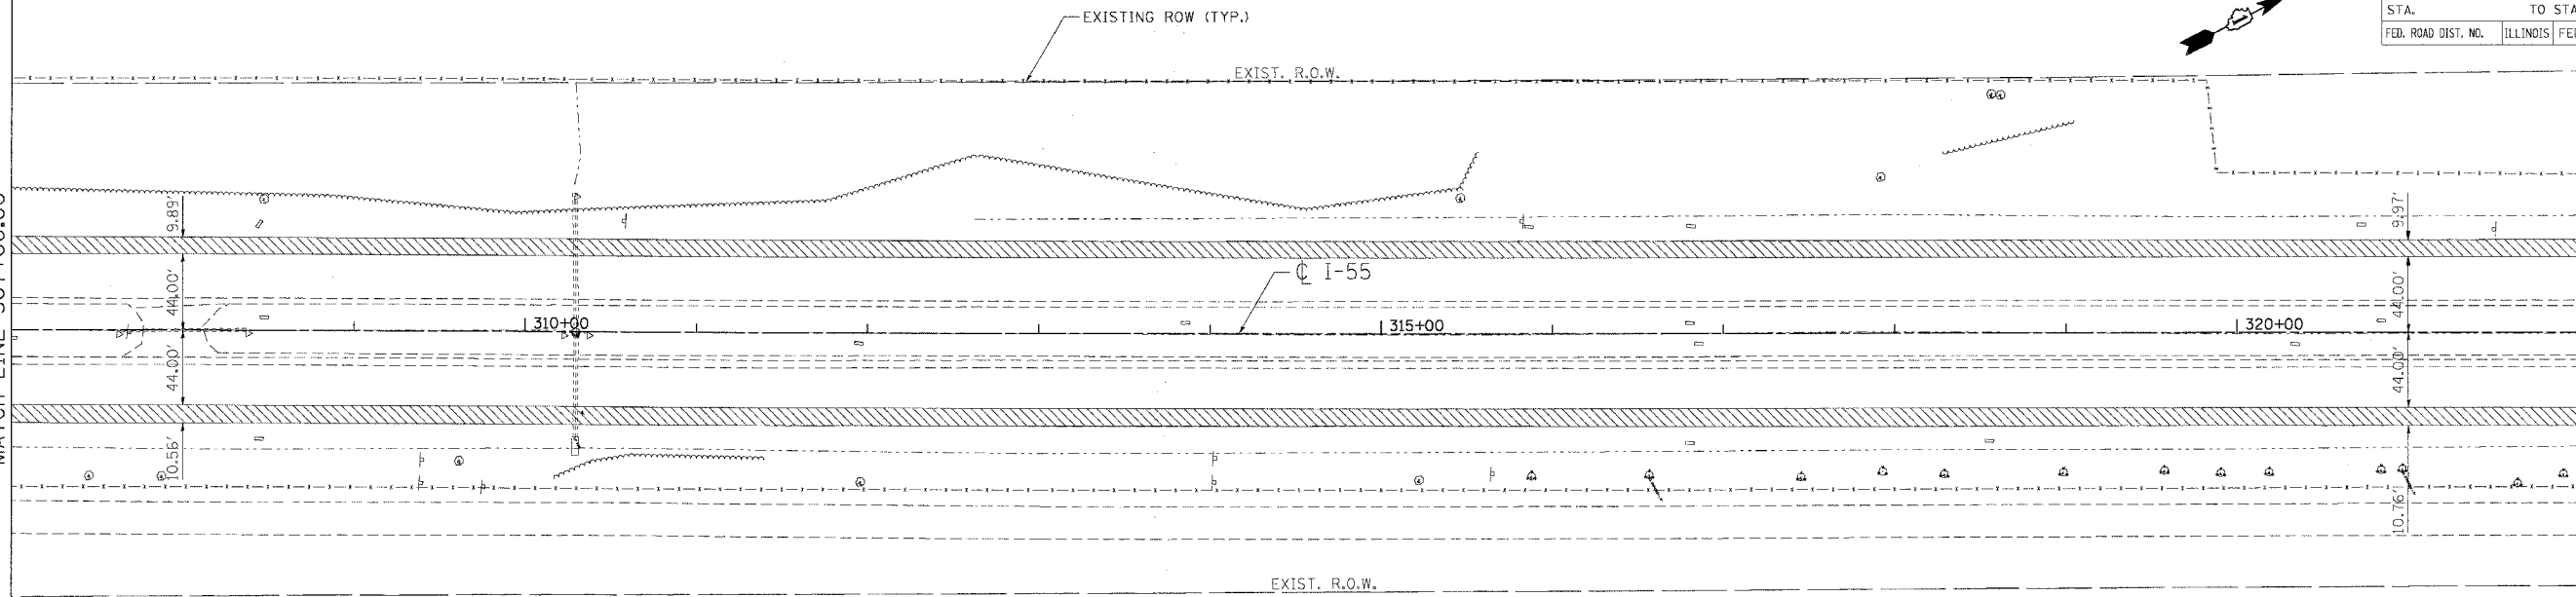


EXISTING PLAN

LEGEND

BITUMINOUS SURFACE REMOVAL (VARIBALE DEPTH)

MATCH LINE 307+00.00

MATCH LINE 322+00.00

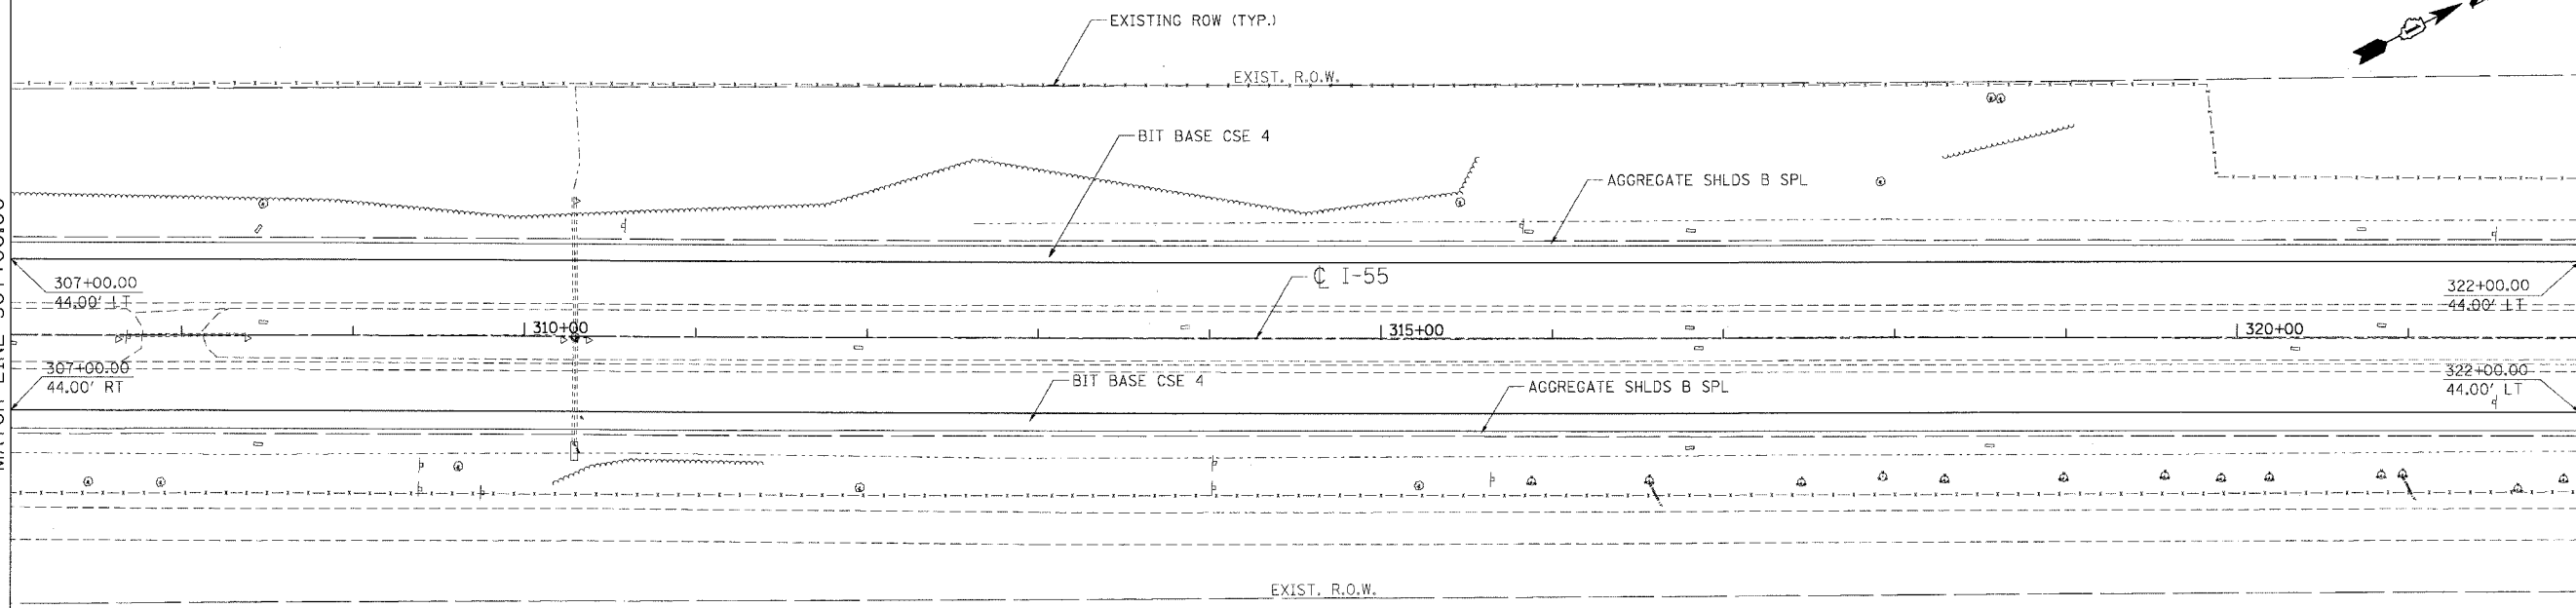

PROPOSED PLAN

PLOT DATE = 03/15/06 * * * * * FILE NAME = #FILE# PLOT SCALE = #SCALE# USER NAME = #USER#

REVISIONS	
NAME	DATE

ILLINOIS DEPARTMENT OF TRANSPORTATION
 FAI ROUTE 55 (I-80 TO U.S. 30)
 SHOULDER MILLING AND RESURFACING

ROADWAY PLAN
FAI 55
STA. 307+00.00 TO STA. 322+00.00

SCALE: 1"=50' DRAWN BY: OP
 DATE: 03/15/06 CHECKED BY: DDH

TENG TENG & ASSOCIATES, INC.
 ENGINEERS/ARCHITECTS/PLANNERS
 CHICAGO, ILLINOIS