
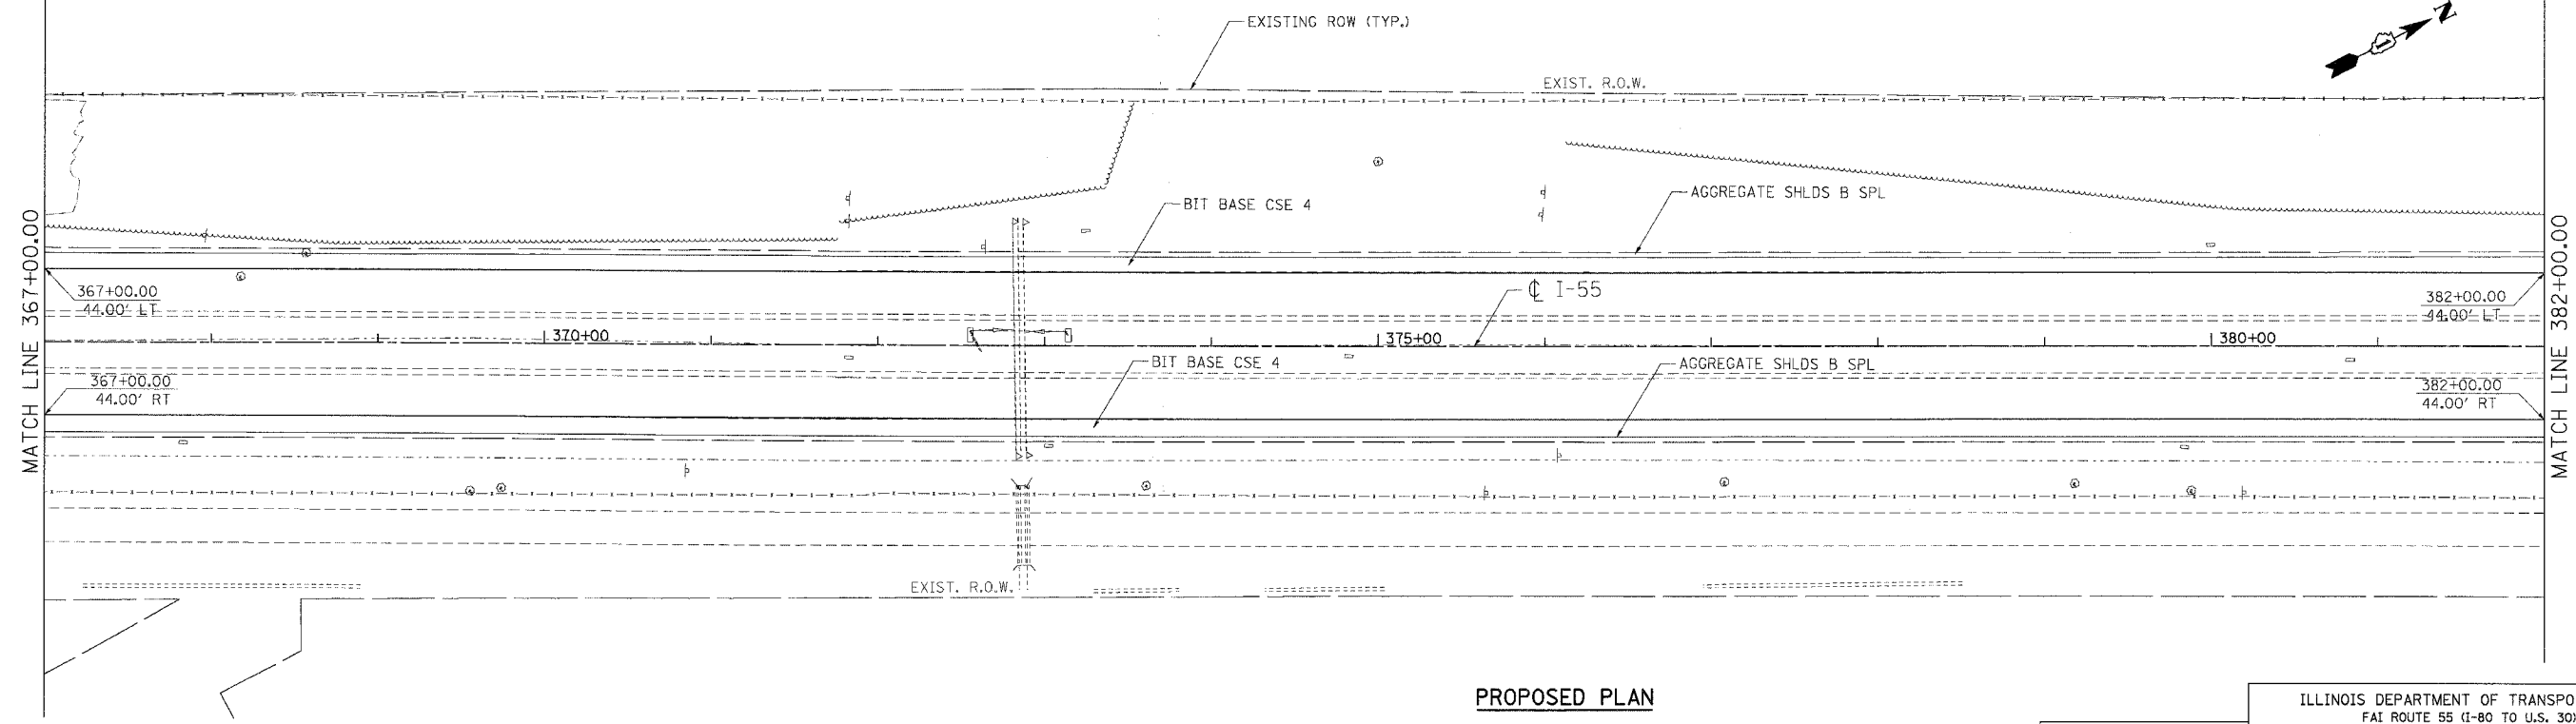


F.A.I. RTE.	SECTION	COUNTY	TOTAL SHEETS	SHEET NO.
55	99(1&2) I-10	WILL	52	19
STA.		TO STA.		
FED. ROAD DIST. NO.		ILLINOIS	FED. AID PROJECT	

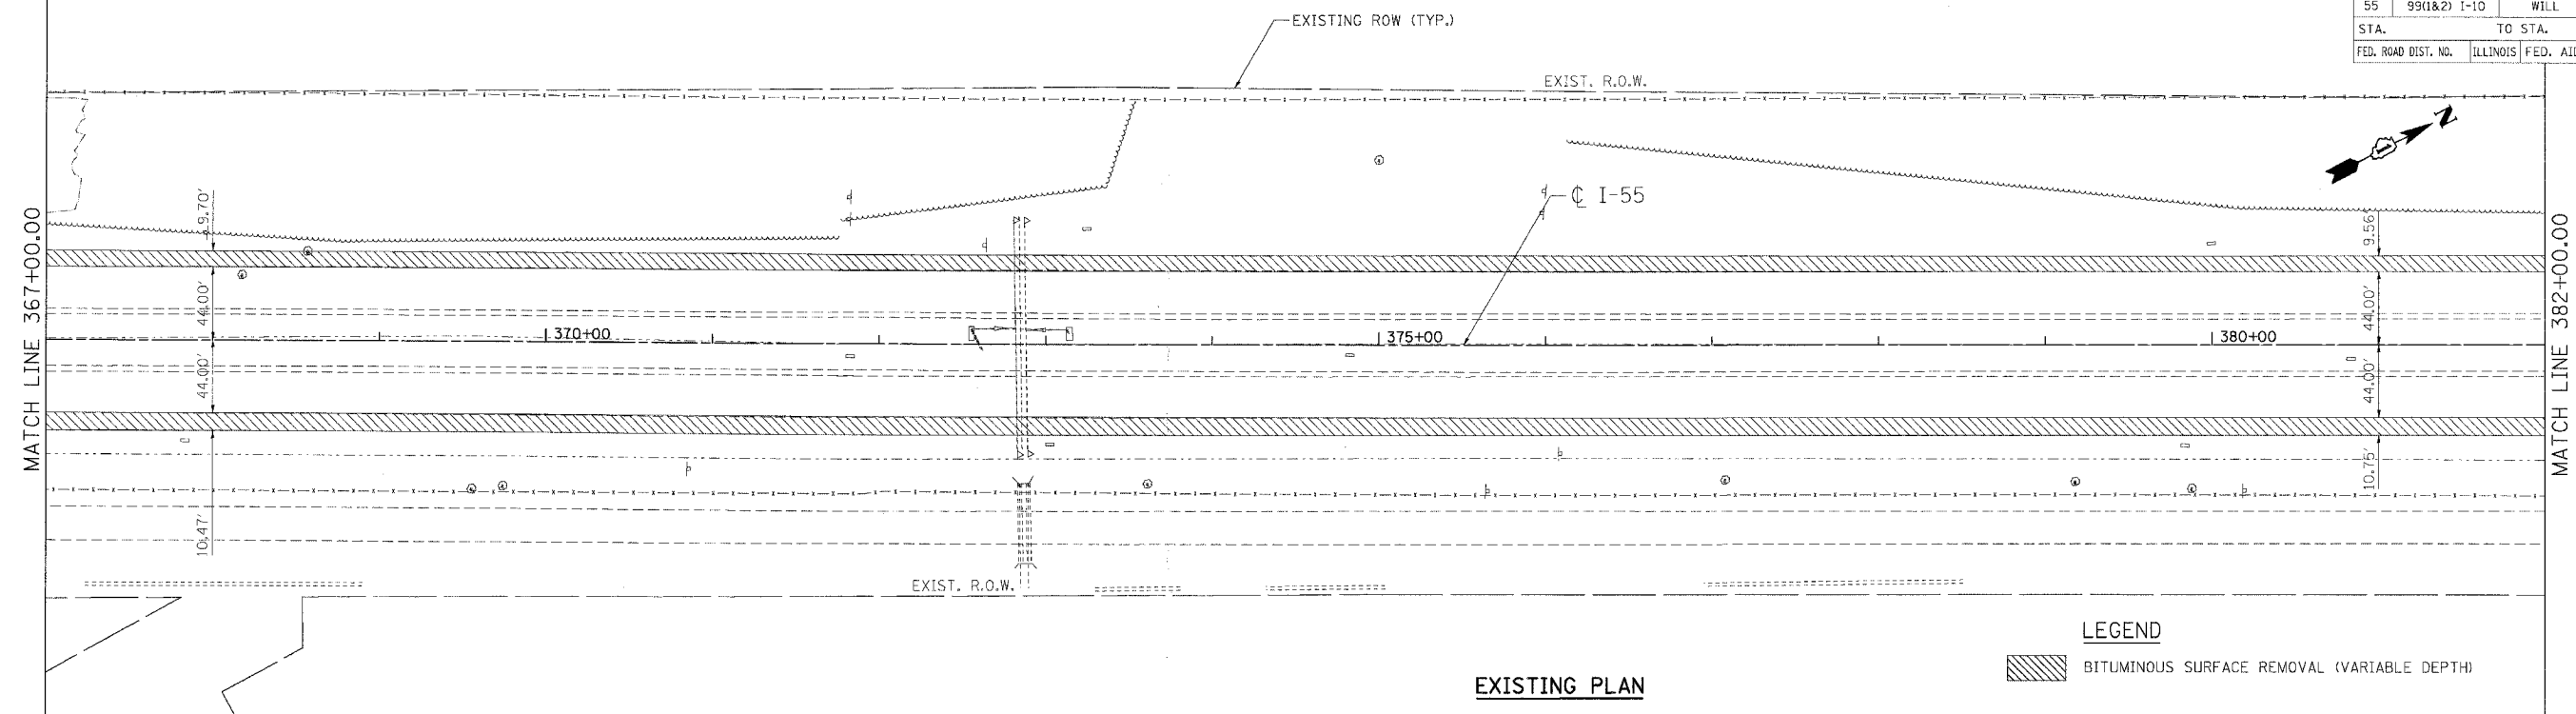

PLOT DATE = #DATE#  
 FILE NAME = #FILE#  
 PLOT SCALE = #SCALE#  
 USER NAME = #USER#  
 ..\A\091A001.DGN, ..\X\091A001.DGN, ..\Y\091A001.DGN, ..\Z\091A001.DGN, ..\P\091A001.DGN, ..\XX\091A001.DGN, ..\YY\091A001.DGN, ..\ZZ\091A001.DGN, ..\V\091A001.DGN, ..\U\091A001.DGN, ..\T\091A001.DGN, ..\S\091A001.DGN, ..\R\091A001.DGN, ..\Q\091A001.DGN, ..\O\091A001.DGN, ..\N\091A001.DGN, ..\M\091A001.DGN, ..\L\091A001.DGN, ..\K\091A001.DGN, ..\J\091A001.DGN, ..\I\091A001.DGN, ..\H\091A001.DGN, ..\G\091A001.DGN, ..\F\091A001.DGN, ..\E\091A001.DGN, ..\D\091A001.DGN, ..\C\091A001.DGN, ..\B\091A001.DGN, ..\A\091A001.DGN  
 3-13-2006, 14:49:41  
 GARC:RAZ SA\DOCUMENT\02361501\CIVIL\09A\PL091A001.DGN

REVISIONS	
NAME	DATE

ILLINOIS DEPARTMENT OF TRANSPORTATION  
 FAI ROUTE 55 (I-80 TO U.S. 30)  
 SHOULDER MILLING AND RESURFACING

**ROADWAY PLAN**  
**FAI 55**  
**STA. 367+00.00 TO STA. 382+00.00**

SCALE: 1"=50'  
 DATE 03/15/06  
 DRAWN BY OP  
 CHECKED BY DDH

**TENG** TENG & ASSOCIATES, INC.  
 ENGINEERS/ARCHITECTS/PLANNERS  
 CHICAGO, ILLINOIS