




P. L. NO.	SECTION	COUNTY	TOTAL SHEETS	SHEET NO.
			52	49
STA.	TO STA.			
FED. ROAD DIST. NO. 7	ILLINOIS	FED. AID PROJECT		

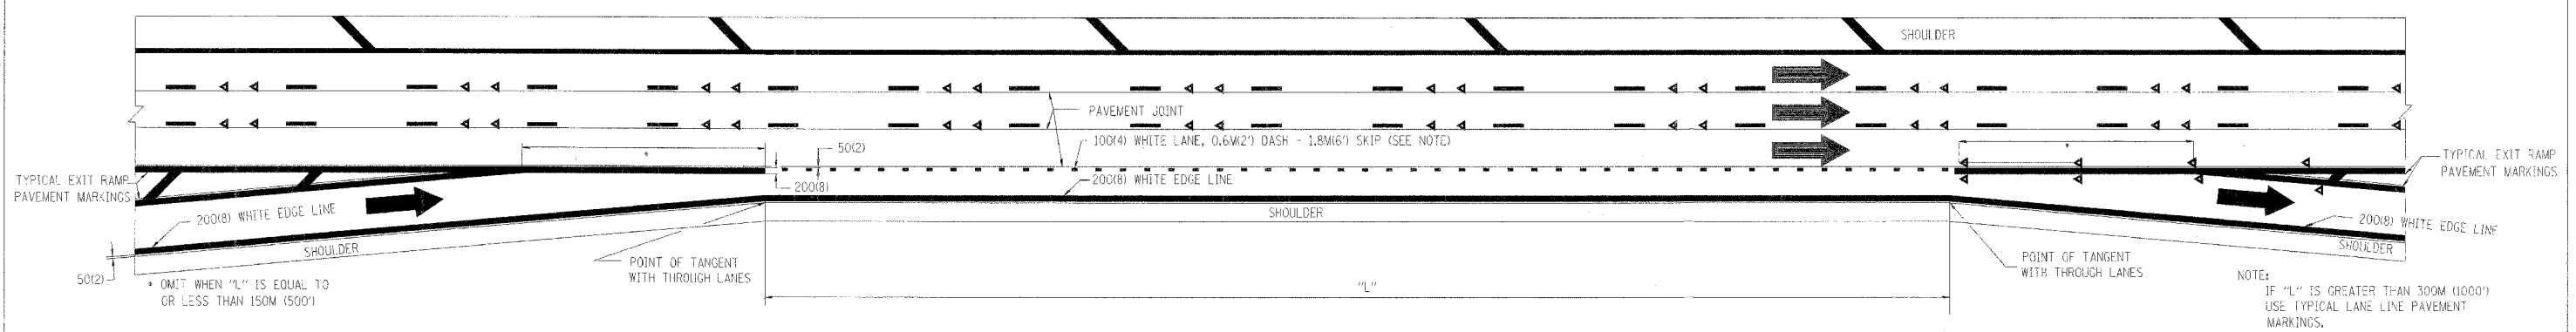

**TYPICAL ENTRANCE/EXIT RAMP COMBINATION PAVEMENT MARKINGS**

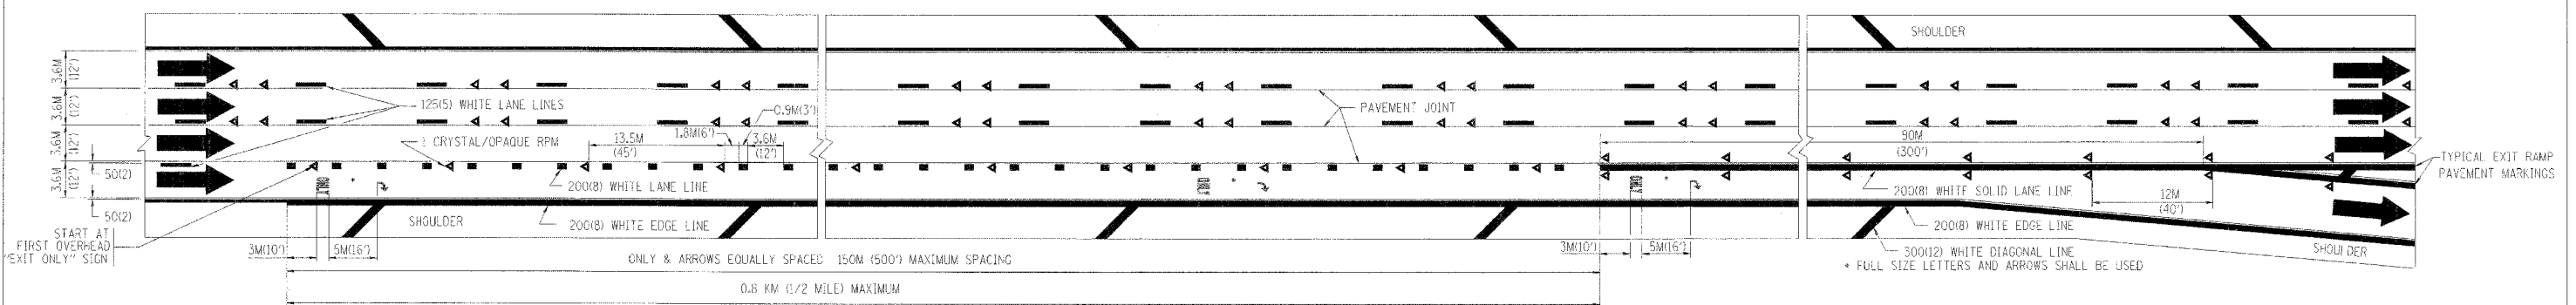

**TYPICAL EXIT ONLY LANE PAVEMENT MARKINGS**

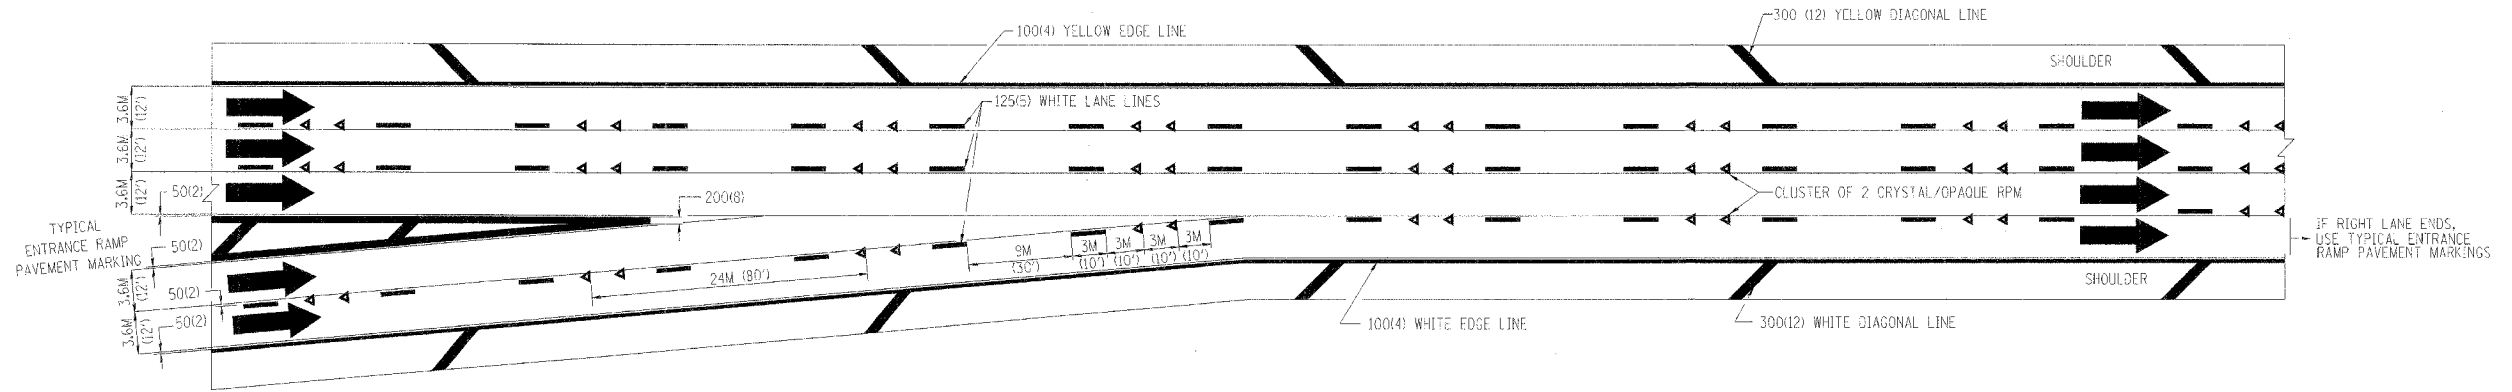

**TYPICAL TWO LANE ENTRANCE RAMP PAVEMENT MARKINGS**

REVISIONS	
NAME	DATE
DWS	1/90
DWS	5/91

ILLINOIS DEPARTMENT OF TRANSPORTATION

**MULTI-LANE FREEWAY PAVEMENT MARKING DETAILS**

SCALE: NONE

DATE: 10/18/2002

DRAWN BY: C.A.D.D.

CHECKED BY:

TC12 SHEET 2 OF 2

REVISION DATE: 01/01/96

\*DATE-TIME\*  
\*DGN-SPEC\*  
VPTCZ