

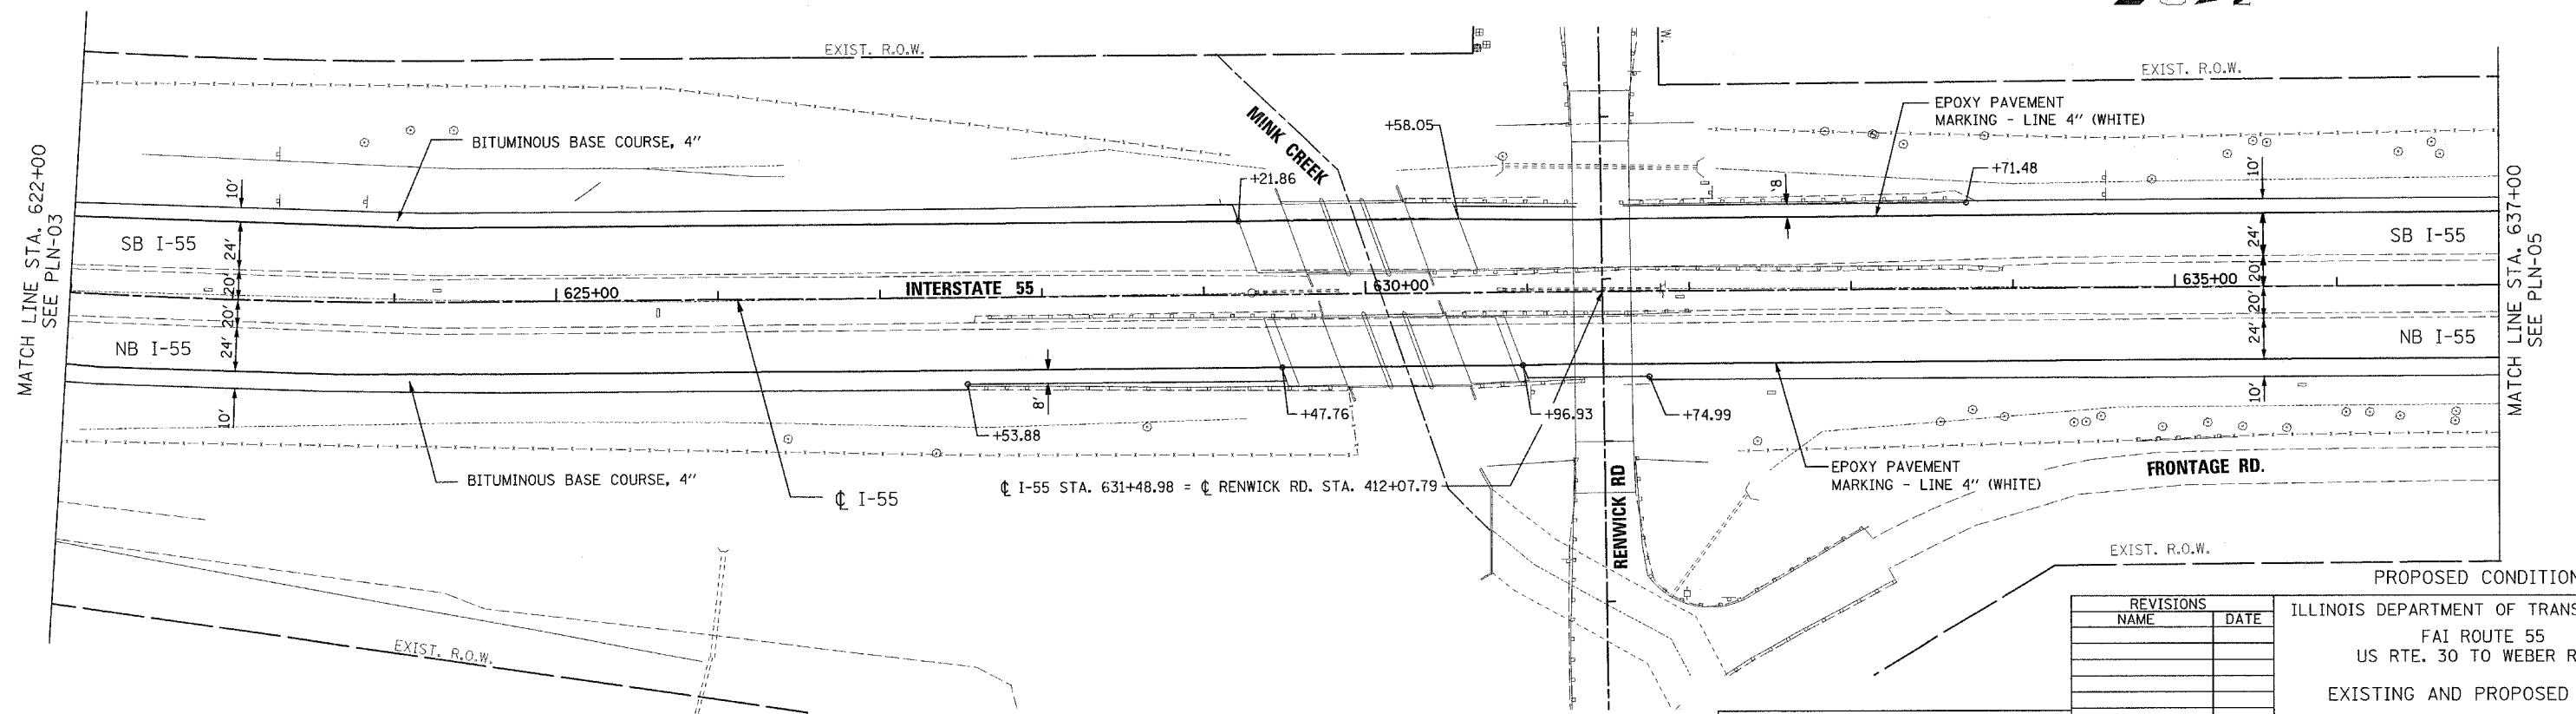


F.A.P. RTE.	SECTION	COUNTY	TOTAL SHEETS	SHEET NO.
55	100 (1&2) I-9	WILL	59	15
STA. 622+00		TO STA. 637+00		
FED. ROAD DIST. NO. 1		ILLINOIS FED. AID PROJECT		
PLN-04 OF 27				

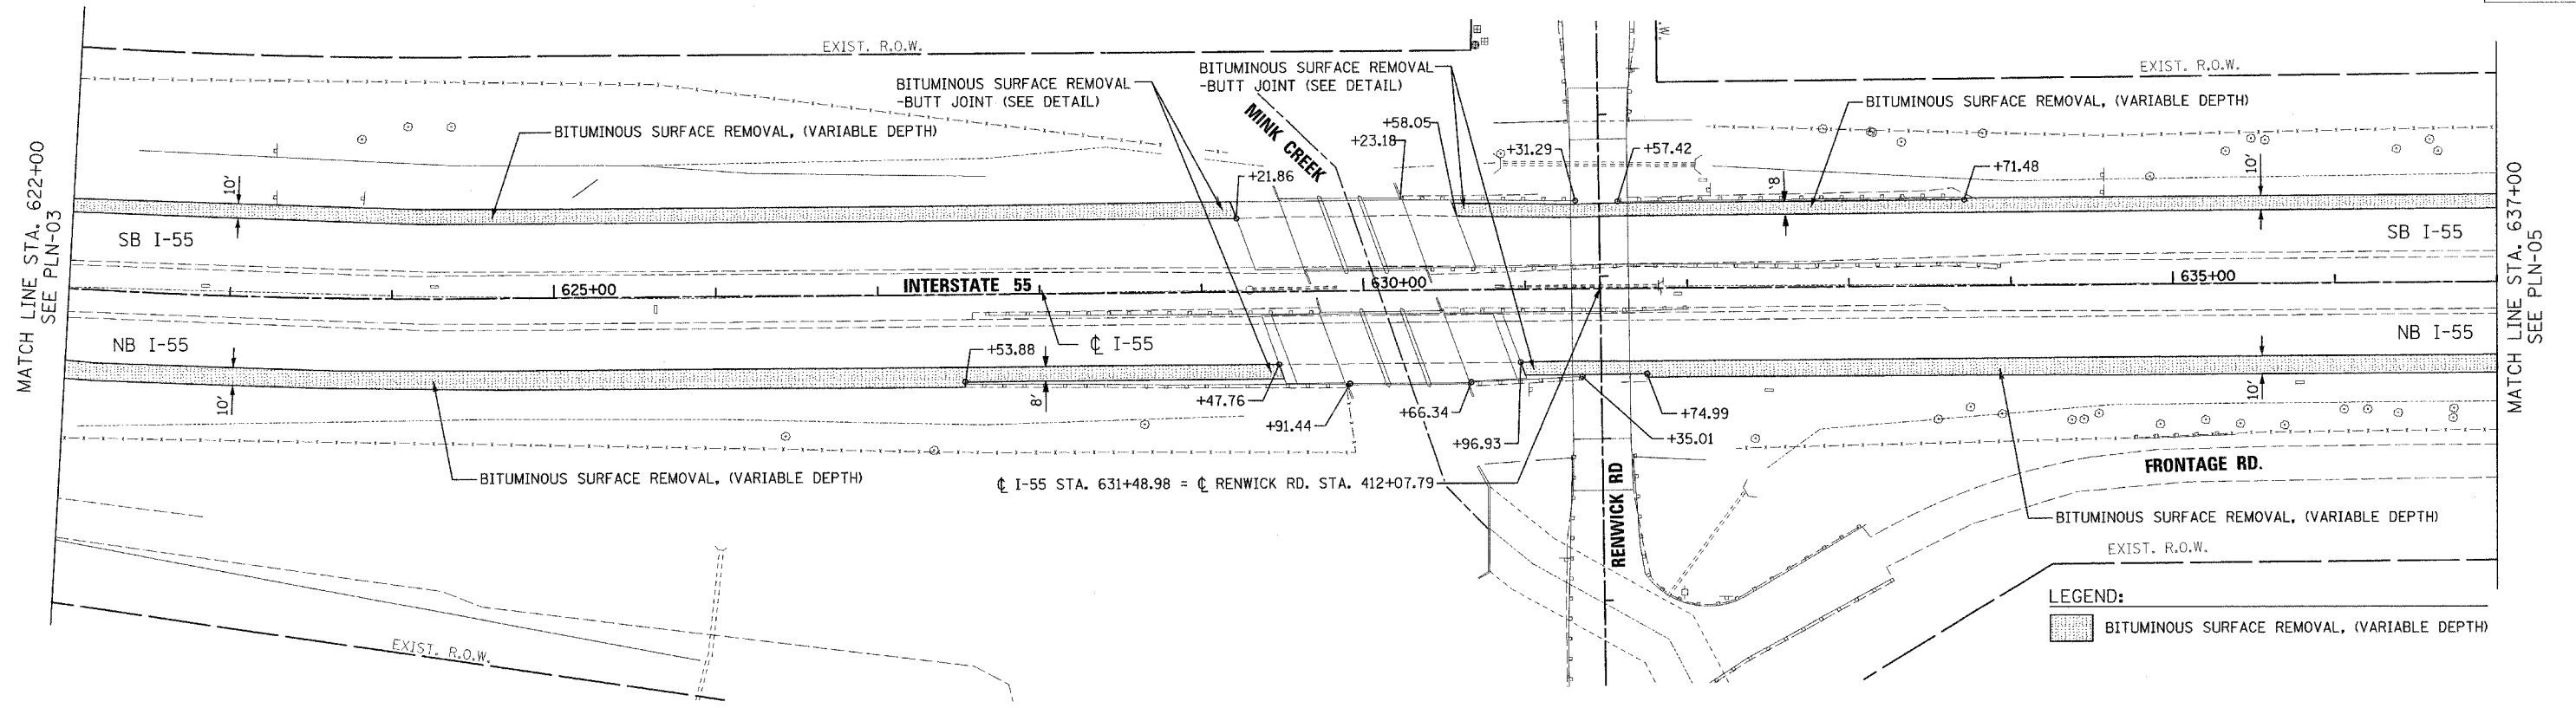

MATCH LINE STA. 622+00  
SEE PLN-03

MATCH LINE STA. 637+00  
SEE PLN-05

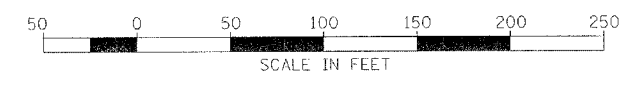

REVISIONS	
NAME	DATE

ILLINOIS DEPARTMENT OF TRANSPORTATION  
FAI ROUTE 55  
US RTE. 30 TO WEBER ROAD  
EXISTING AND PROPOSED PLAN

SCALE: 1"=50'  
DATE: 03-15-06  
DRAWN BY: ALR  
CHECKED BY: DM

FINAL