



F.A.P. RTE.	SECTION	COUNTY	TOTAL SHEETS	SHEET NO.
55	100 (1&2) I-9	WILL	59	30
STA. 847+00		TO STA. 862+00		
FED. ROAD DIST. NO. 1	ILLINOIS	FED. AID PROJECT		
PLN-19 OF 27				

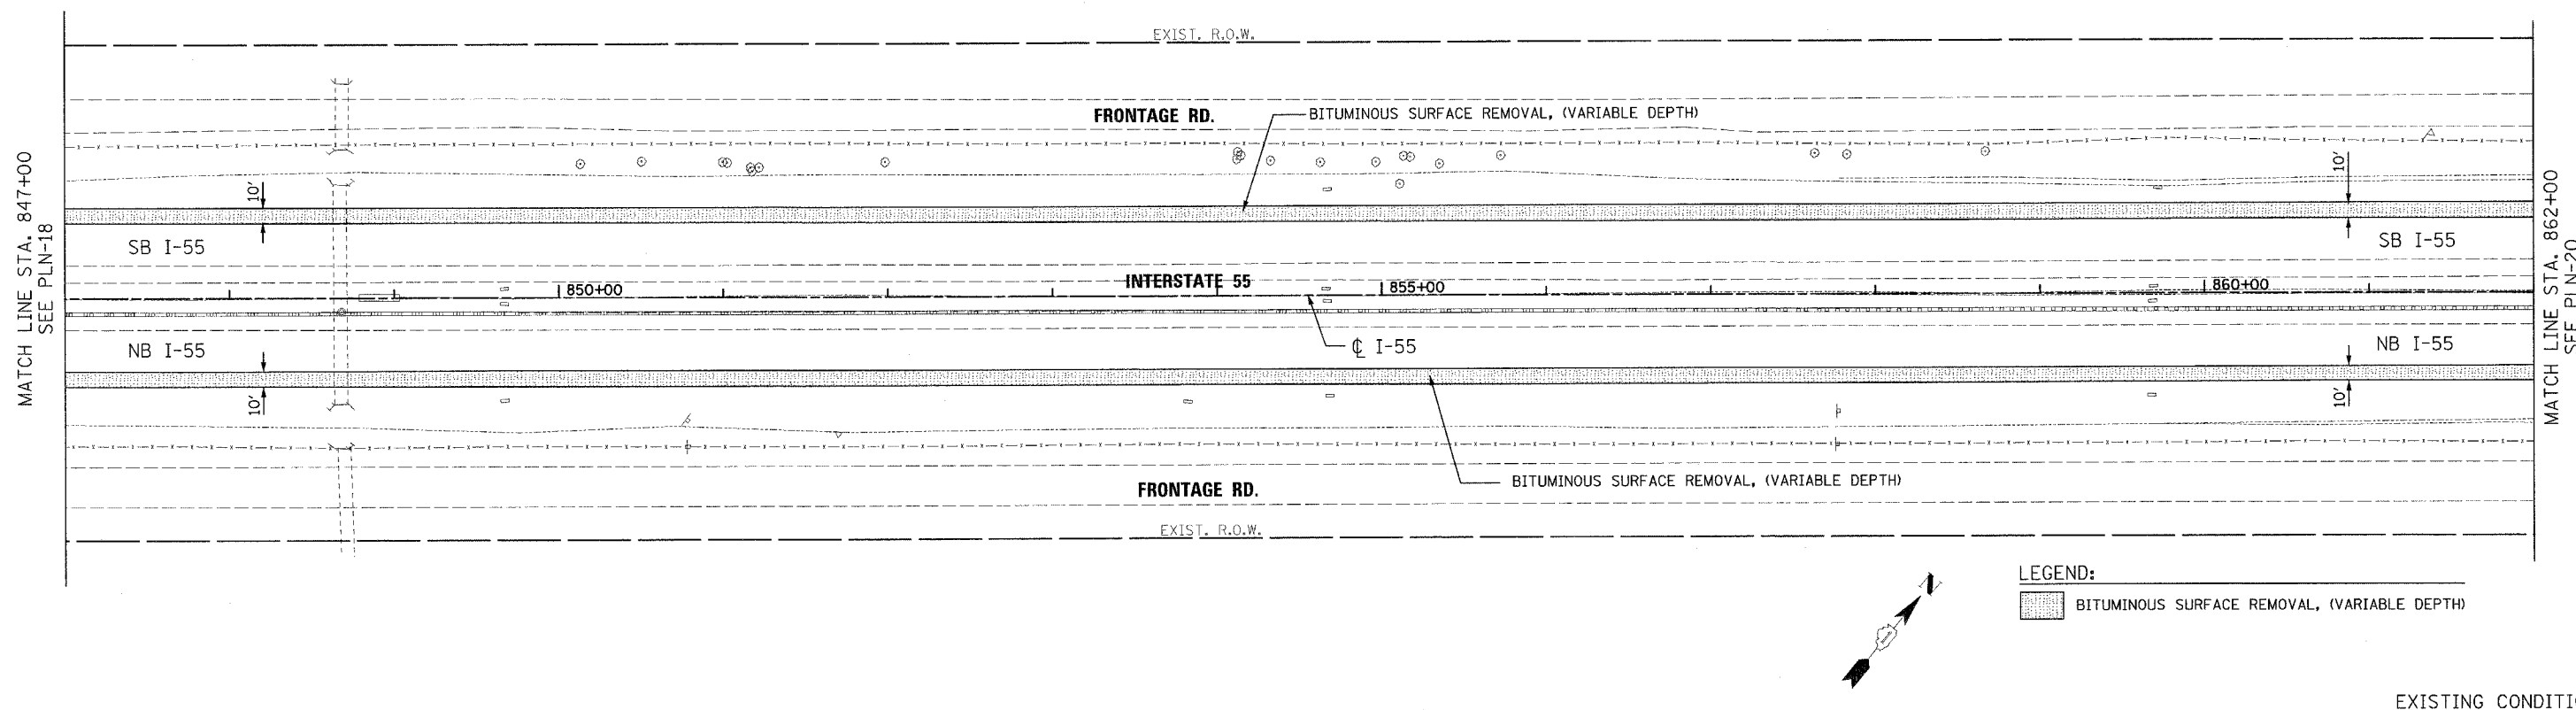

EXISTING CONDITION

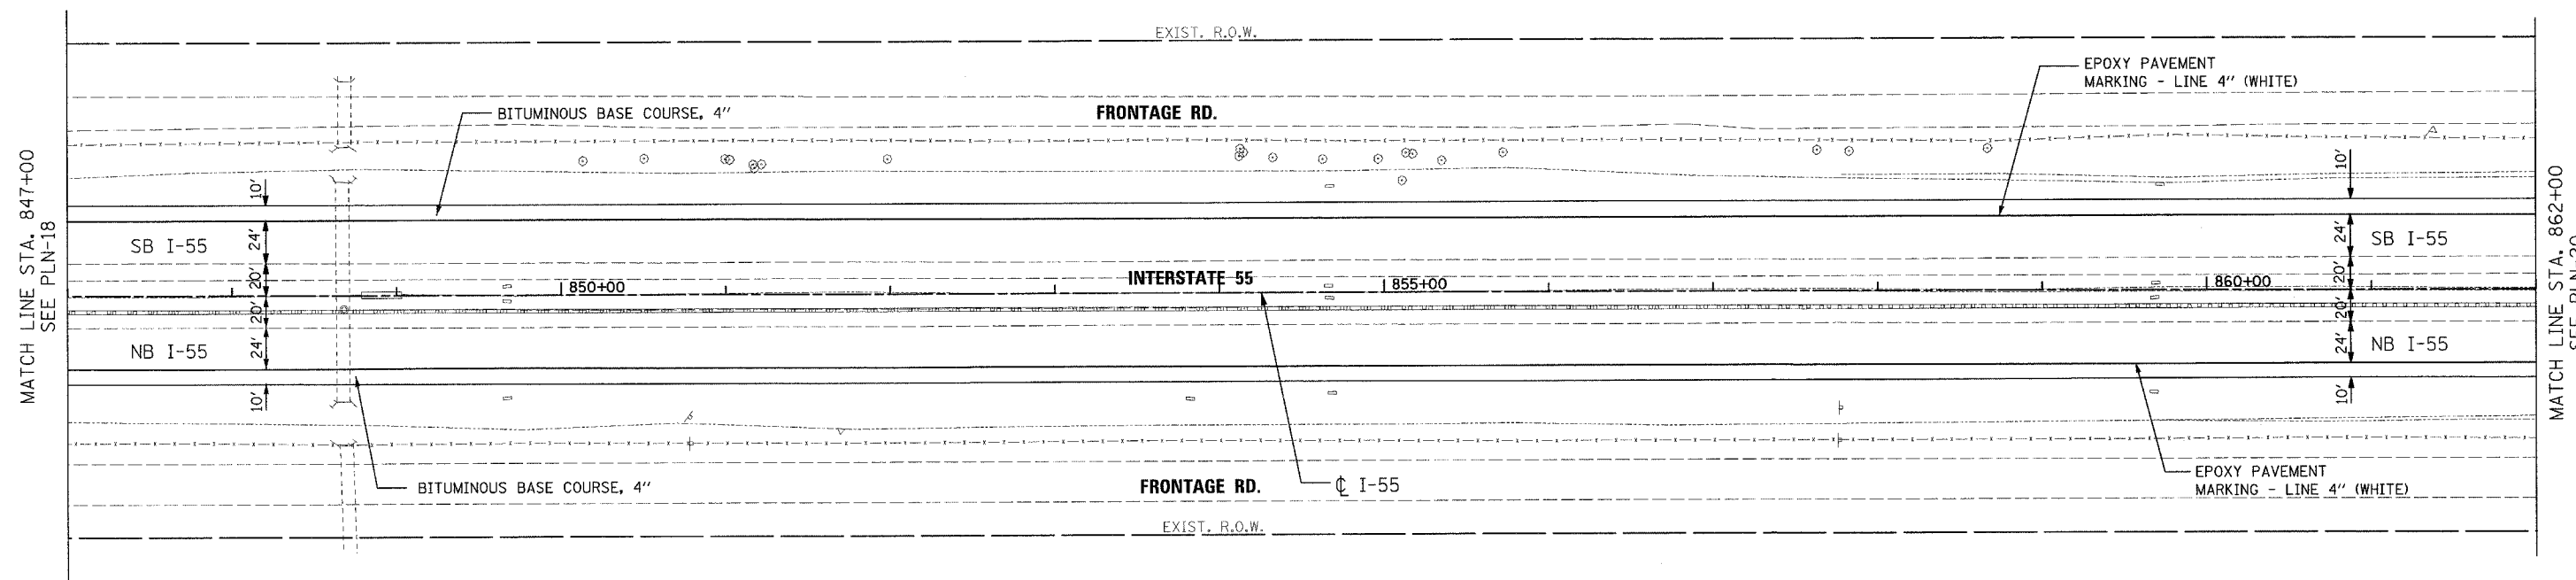


PROPOSED CONDITION

ILLINOIS DEPARTMENT OF TRANSPORTATION
 FAI ROUTE 55
 US RTE. 30 TO WEBER ROAD
 EXISTING TO PROPOSED PLAN

REVISIONS	
NAME	DATE

SCALE: 1"=50'
 DATE: 03-15-06
 DRAWN BY: ALR
 CHECKED BY: DM

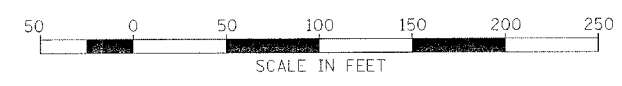

FINAL