
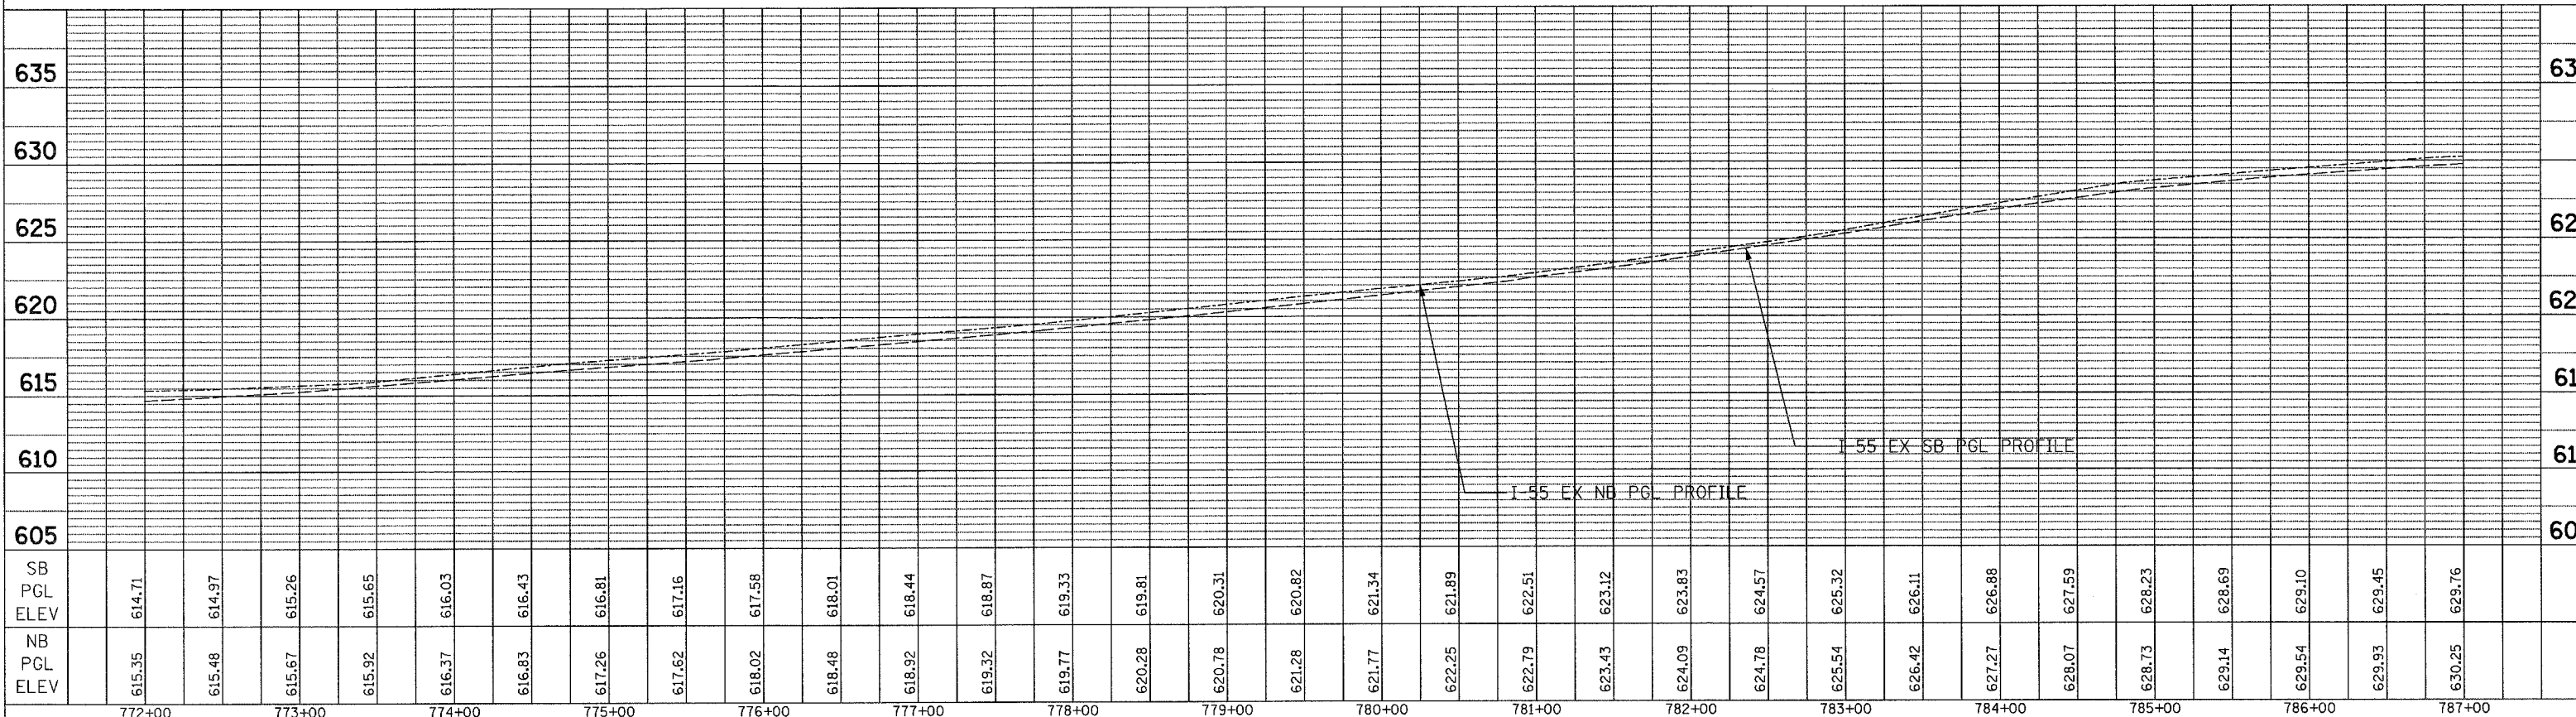


PLAN	DATE
NO. _____	_____
NOTE BOOK NO. _____	BY _____
DATE _____	DATE _____
APPROVED _____	CHECKED _____
ALIGNED _____	RT. OF WAY _____
RT. OF WAY _____	FILE NAME _____
FILE NAME _____	FILE NAME _____

PROFILE	DATE
NO. _____	_____
NOTE BOOK NO. _____	BY _____
DATE _____	DATE _____
APPROVED _____	CHECKED _____
GRADES _____	B.M. NOTED _____
B.M. NOTED _____	STRUCTURE NOTATIONS CHECKED _____
STRUCTURE NOTATIONS CHECKED _____	FILE NAME _____
FILE NAME _____	FILE NAME _____

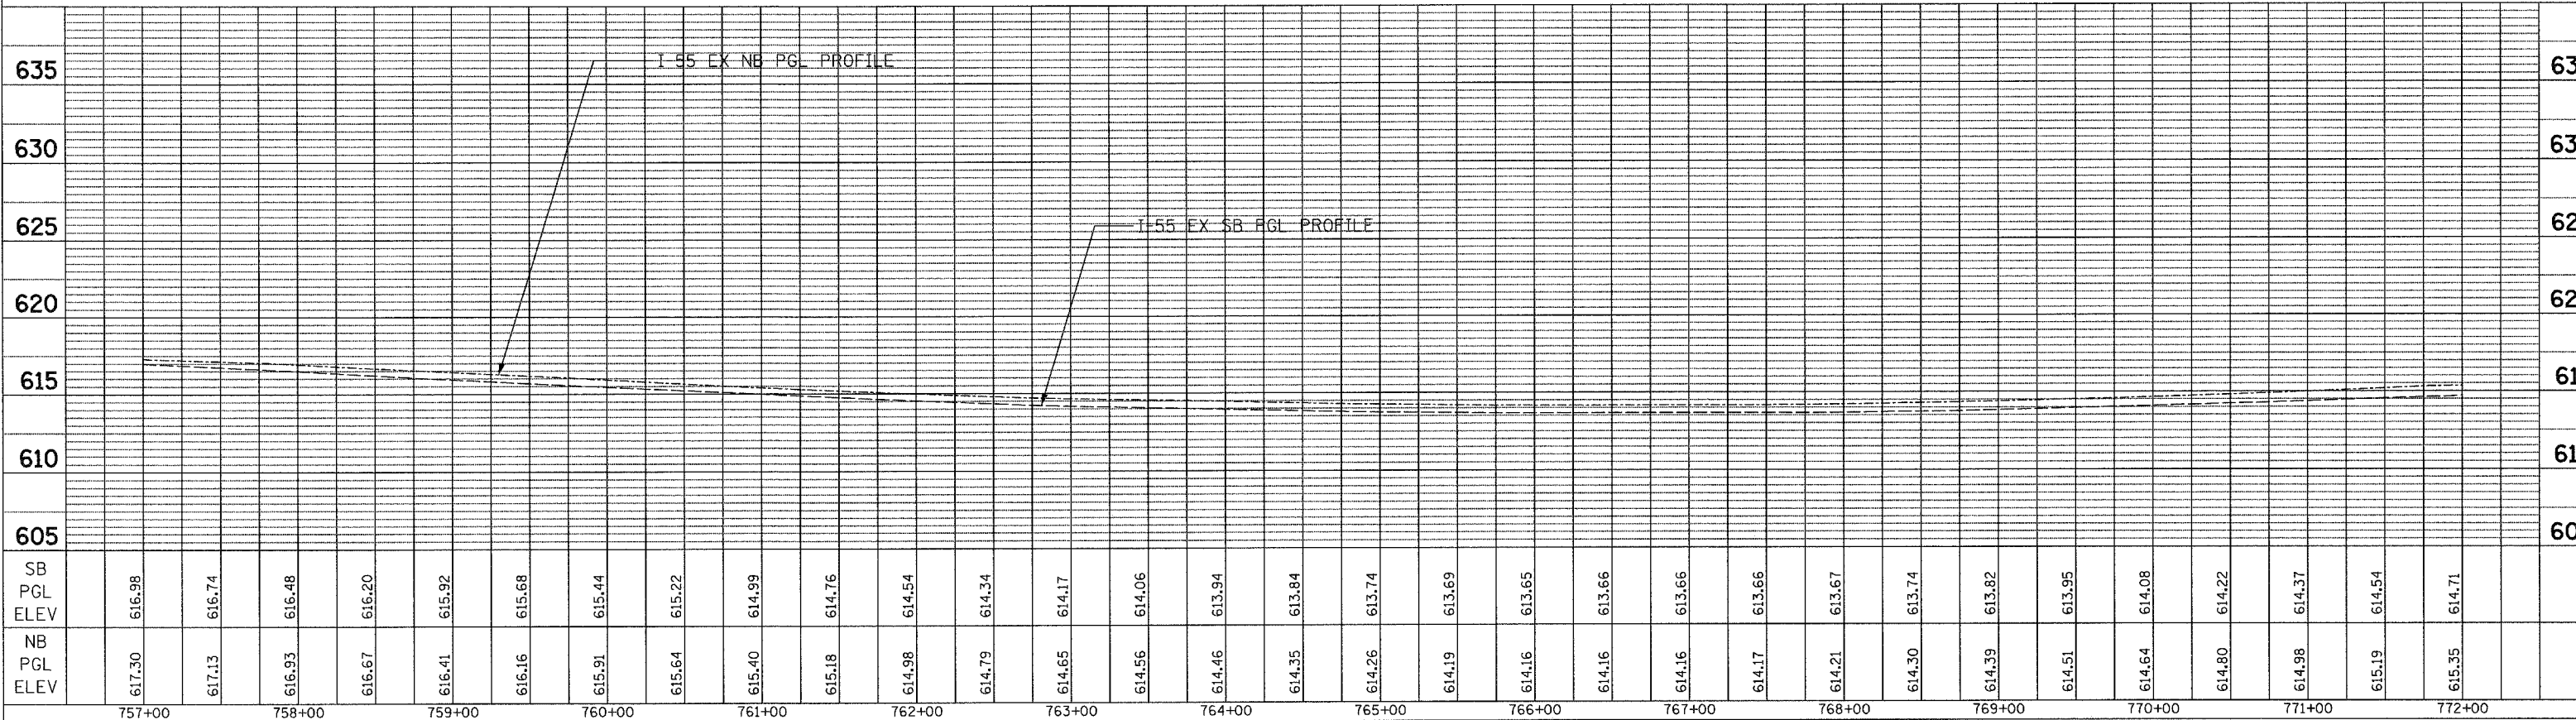

PLOT DATE = 3/13/2006  
 FILE NAME = #FILE#  
 PLOT SCALE = #SCALE#  
 USER NAME = #USER#