



F.A.I. RTE.	SECTION	COUNTY	TOTAL SHEETS	SHEET NO.
55	2005-085 SG	WILL	28	8
STA.		TO STA.		
FED. ROAD DIST. NO.		ILLINOIS FED. AID PROJECT		

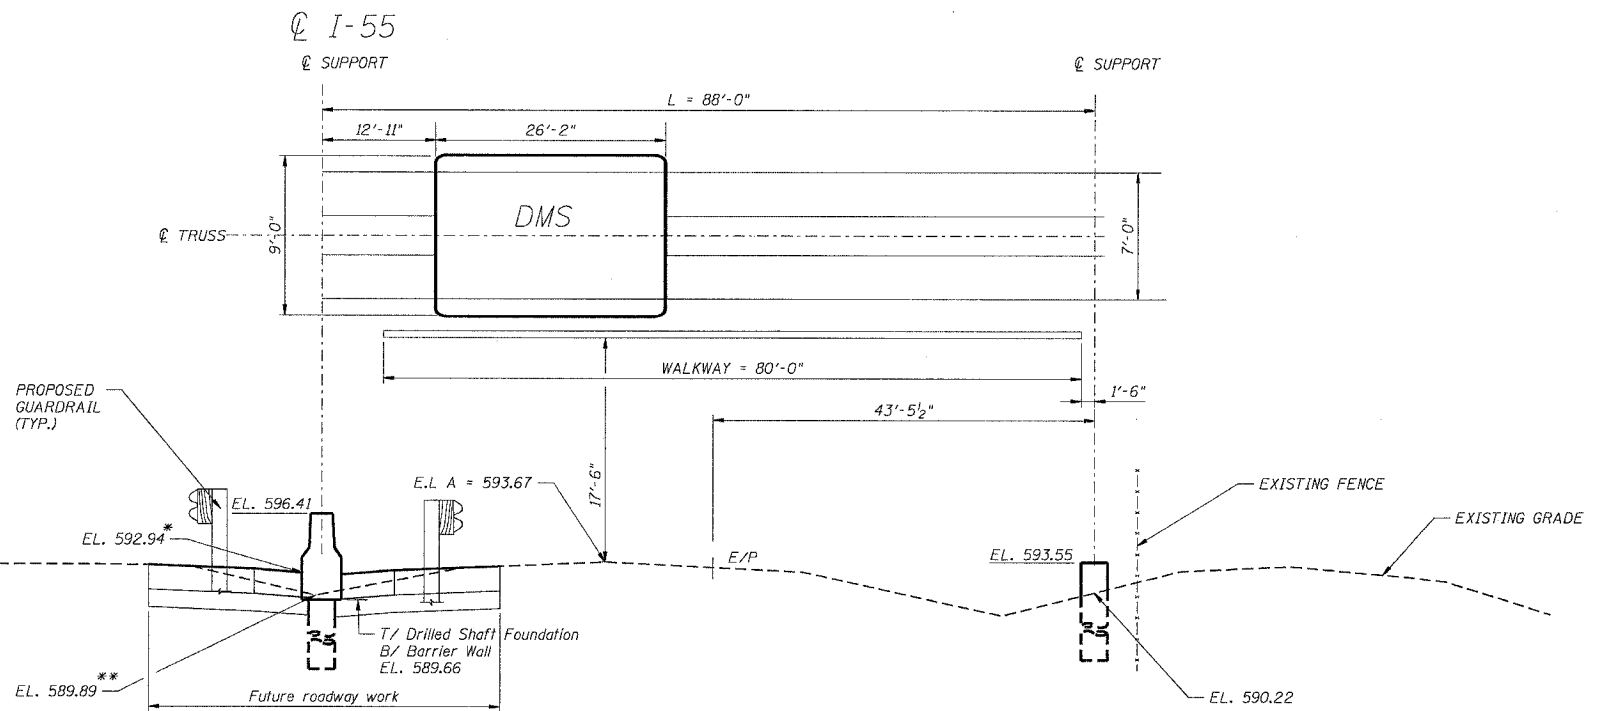

IS099I055R255.26
STA. 469+00
I-55 N.B. LOOKING NORTH

NOTE: SEE PROPOSED DMS PLANS FOR GUARDRAIL LOCATIONS.
 * THE HIGHEST ELEVATION WITHIN THE FOUNDATION UNIT, TO BE CONSTRUCTED IN FUTURE CONTRACT.
 ** EXISTING LOW GRADE ELEVATION

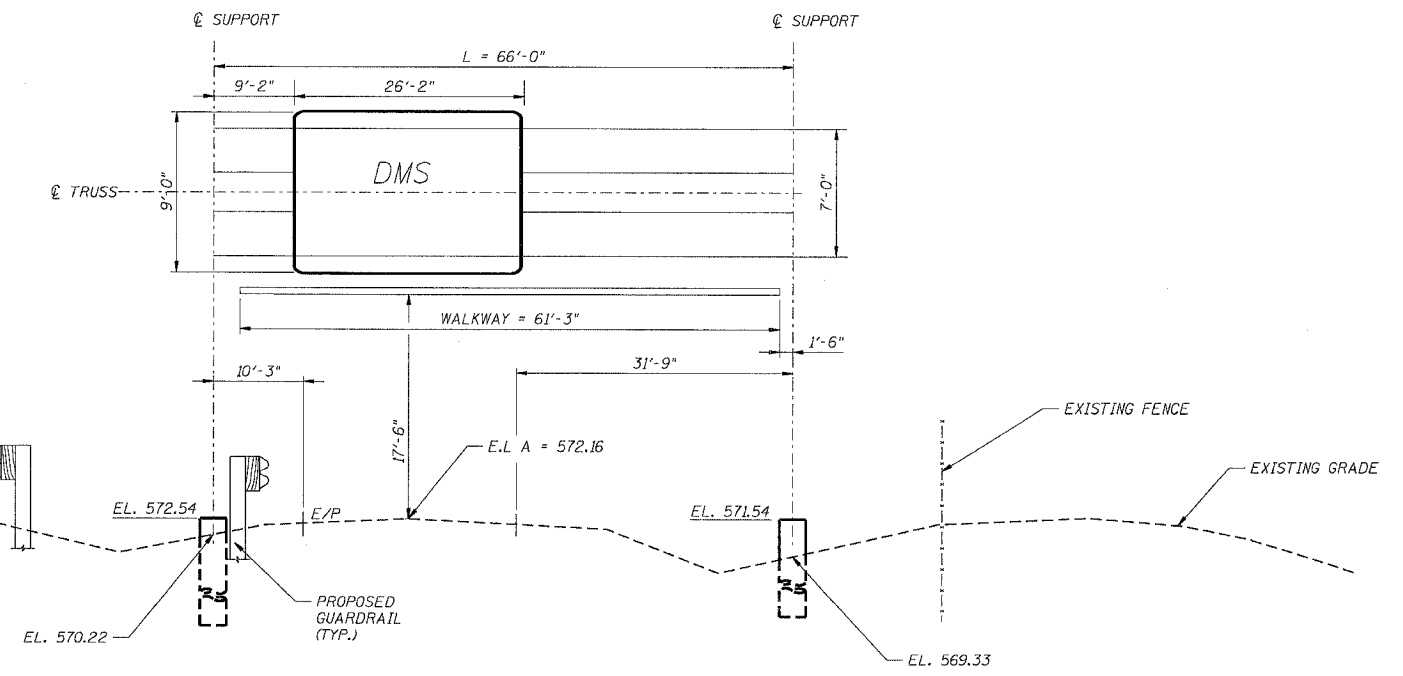

IS099I055R247.37
STA. 59+00
I-55 N.B. LOOKING NORTH

SHT. S-1 OF 15

REVISIONS	
NAME	DATE

ILLINOIS DEPARTMENT OF TRANSPORTATION
 I-55 (I-80 TO I-55) DYNAMIC MESSAGING SIGNS
**DMS OVERHEAD STRUCTURES
 GENERAL ELEVATIONS**

SCALE: DATE 03/27/06
 DRAWN BY MRK
 CHECKED BY MJK

TENG TENG & ASSOCIATES, INC.
 ENGINEERS/ARCHITECTS/PLANNERS
 CHICAGO, ILLINOIS

PLOT DATE = #DATE#
 FILE NAME = #FILE#
 PLOT SCALE = #SCALE#
 USER NAME = #USER#
 S:\DOCUMENT\2236156\STRUCT\CON\584\4801.BIT
 KIRN111R