


PLOT DATE = 8/21/89
 FILE NAME = 60B02
 USER NAME = JLS/89

ORIGINAL SURVEY PLOTTED BY DATE
 NOTE BOOK TEMPLATE JLS
 NO. JLS CHECKED

FINAL SURVEY PLOTTED BY DATE
 NOTE BOOK TEMPLATE JLS
 NO. JLS CHECKED

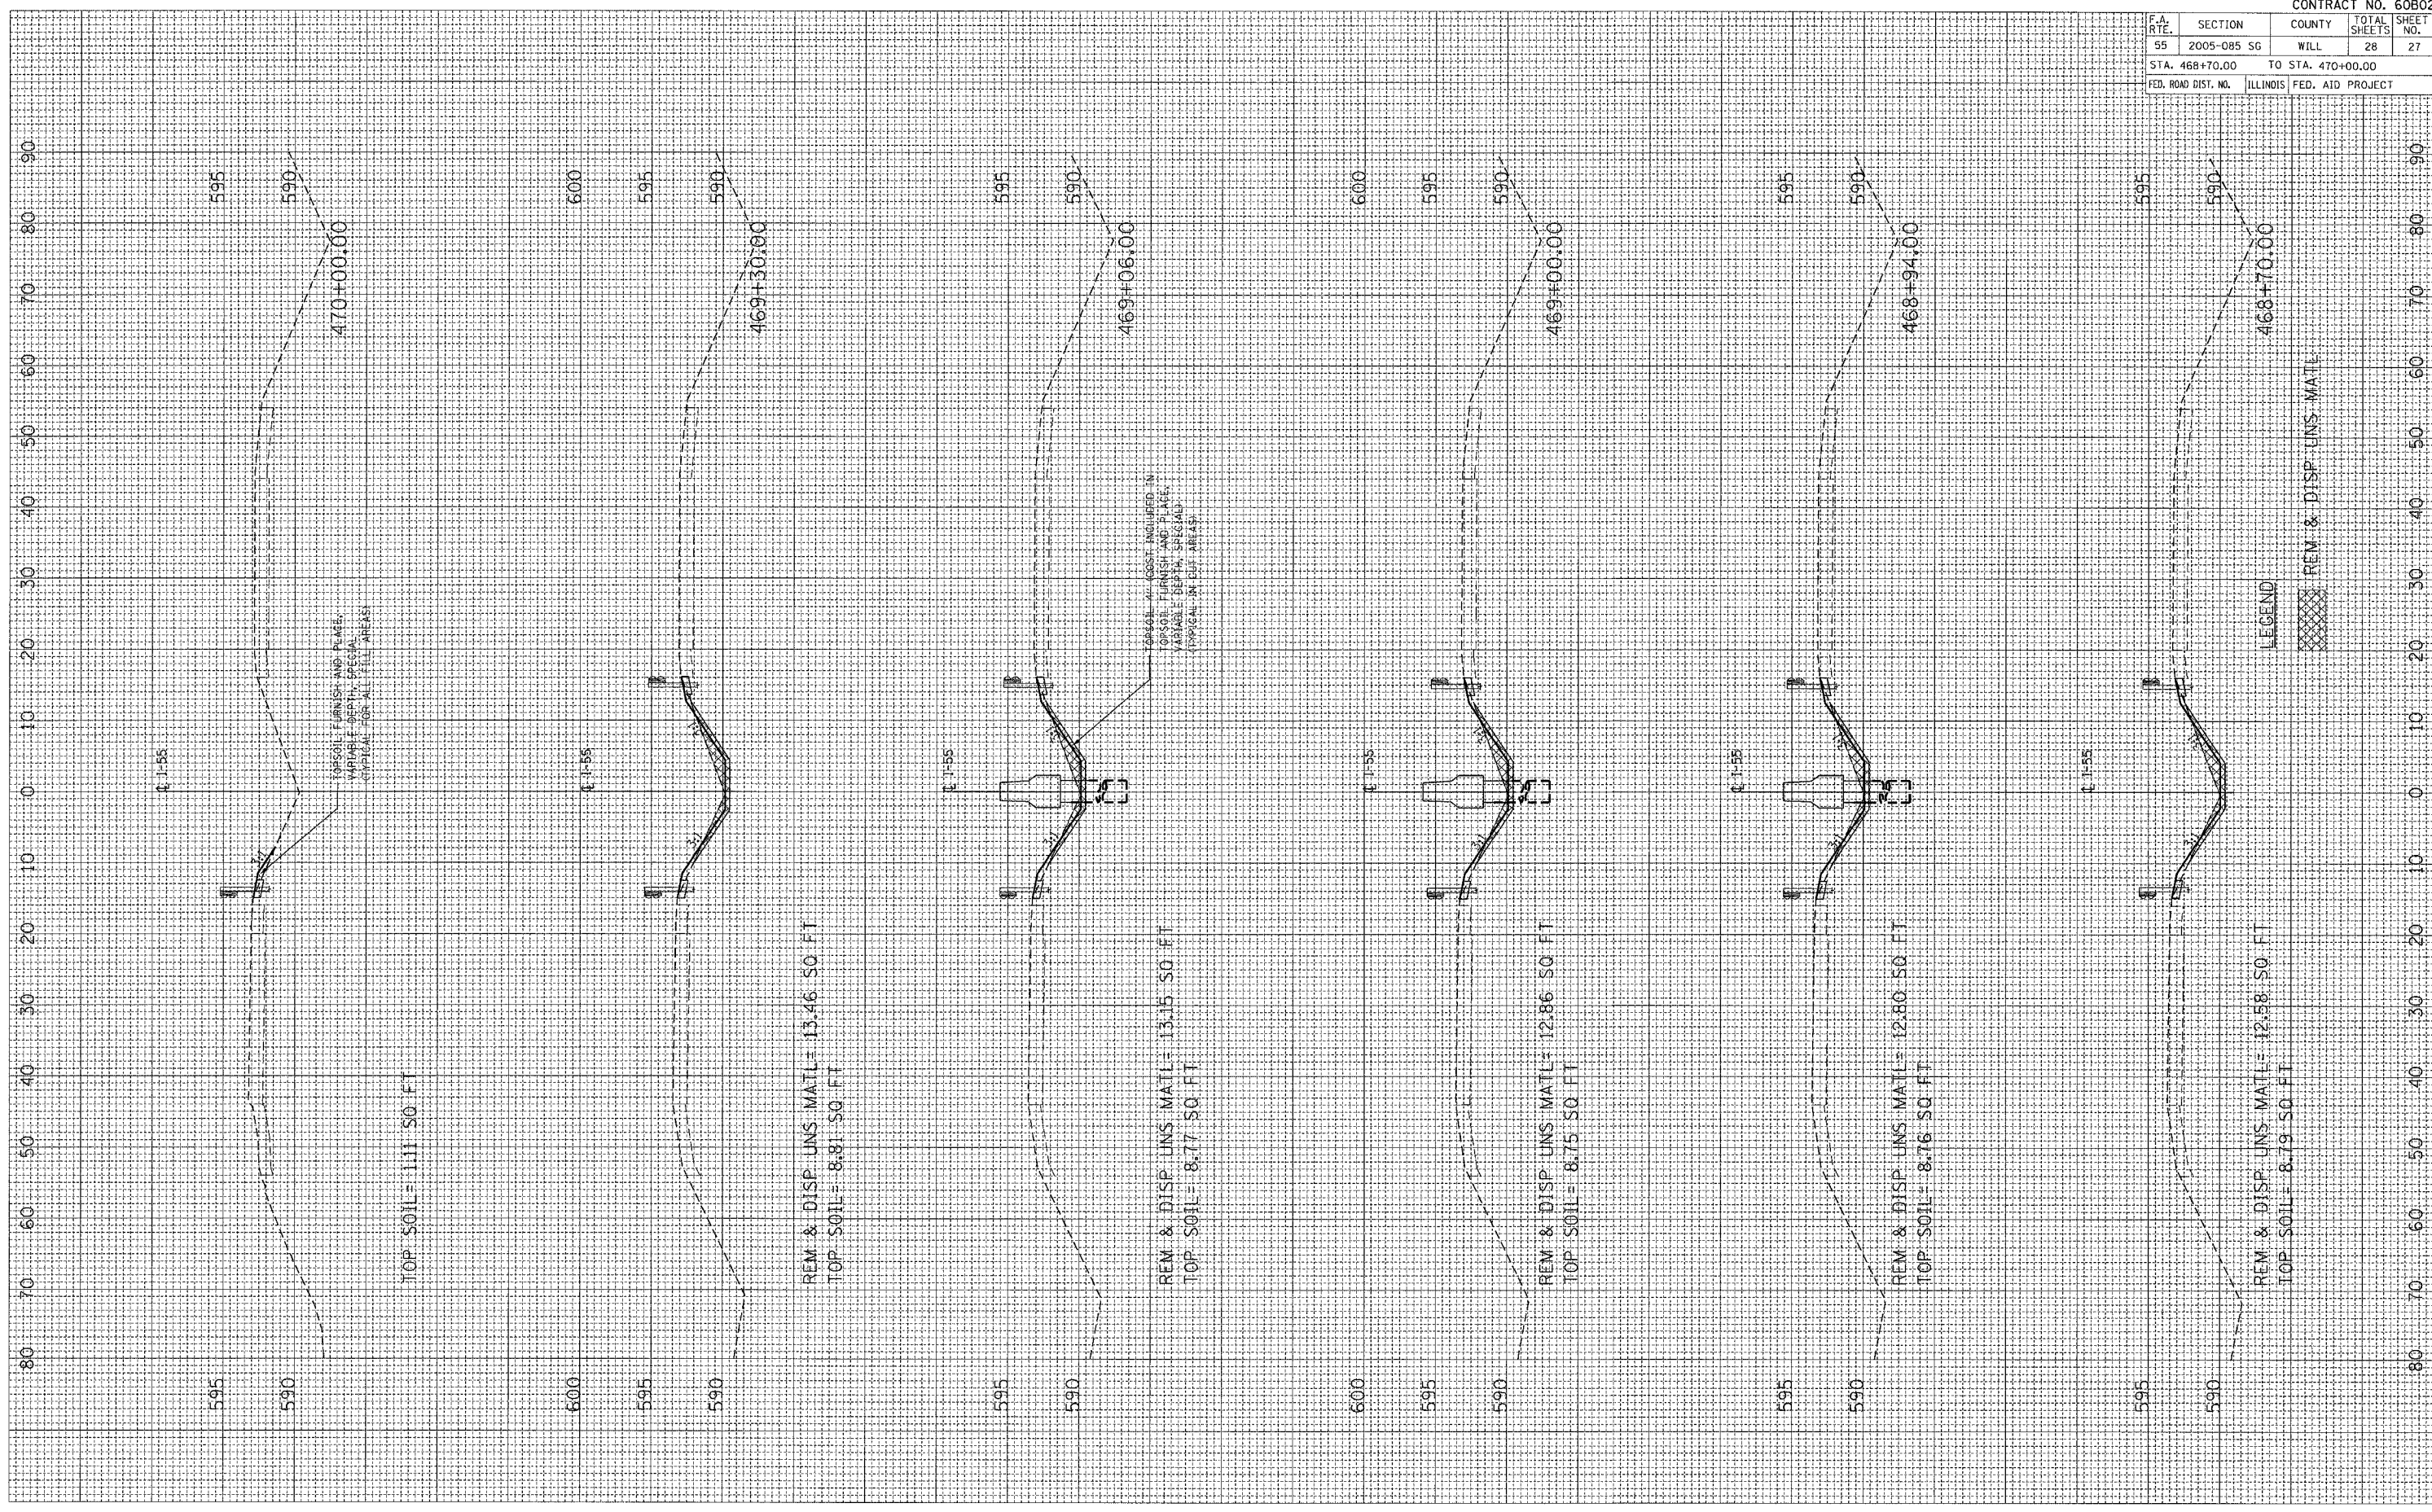

F.A. RTE.	SECTION	COUNTY	TOTAL SHEETS	SHEET NO.
55	2005-085 SG	WILL	28	27
STA. 468+70.00		TO STA. 470+00.00		
FED. ROAD DIST. NO.		ILLINOIS	FED. AID PROJECT	

LEGEND
 [Hatched Box] REM & DISP. UNS. MATL.