



F.A.I. RTE.	SECTION	COUNTY	TOTAL SHEETS	SHEET NO.
94	1818 R-3	COOK	265	164
STA. 2316+00		TO STA. 2321+20		
FED. ROAD DIST. NO.	ILLINOIS	FED. AID PROJECT		

60B17

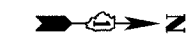

NOTES:

- ROADWAY LIGHT POLES SHALL BE REMOVED UNDER CONTRACT 62583. FOUNDATION REMOVAL SHALL BE INCLUDED AS PART OF THIS CONTRACT (60B17).

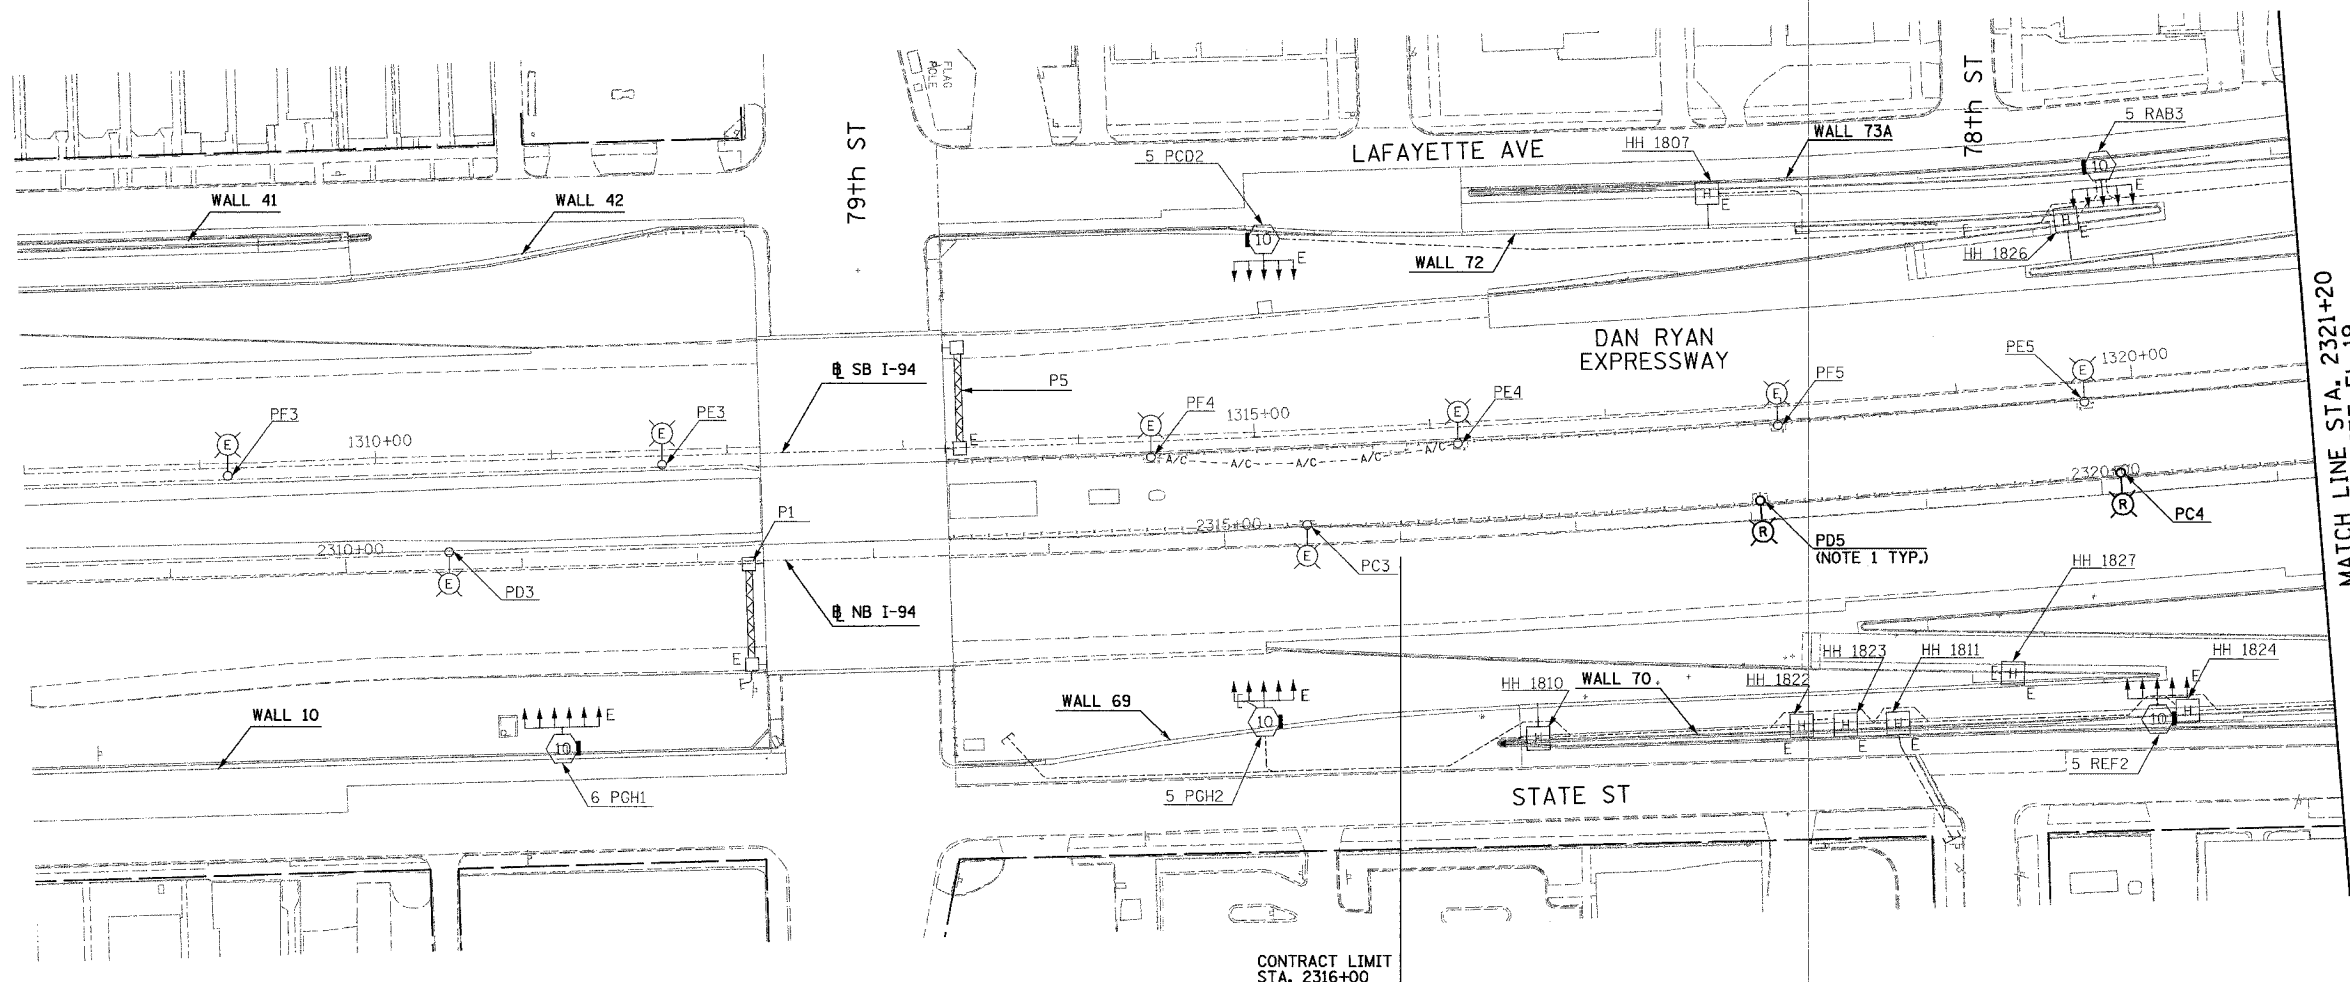

MATCH LINE STA. 2321+20
SEE SHEET EL-19



20C/EL-18

REVISIONS	
NAME	DATE

ILLINOIS DEPARTMENT OF TRANSPORTATION
 F.A.I. 94 (DAN RYAN EXPRESSWAY)
 ROADWAY LIGHTING AND SURVEILLANCE PLANS
 EXISTING CONDITIONS AND DEMOLITION
 STA. 2316+00 TO STA. 2321+20
 SCALE: 1"=50' DRAWN BY: YJ
 DATE: MARCH 7, 2006 CHECKED BY: TM

SINGH 300 W. ADAMS ST.
 CHICAGO, IL 60606
 SINGH & ASSOCIATES, INC. TEL: (312) 629-0240
 CONSULTING ENGINEERS FAX: (312) 629-8449

3/2/2006 9:00:40 AM