


F.A.I. RTE.	SECTION	COUNTY	TOTAL SHEETS	SHEET NO.
94	1818 R-3	COOK	265	171
STA. 2334+18		TO STA. 2347+18		
FED. ROAD DIST. NO.		ILLINOIS FED. AID PROJECT		

60B17

NOTES:


- REFER TO SHEETS EI-102 AND EI-103 FOR DUCTBANK INSTALLATION DETAILS.

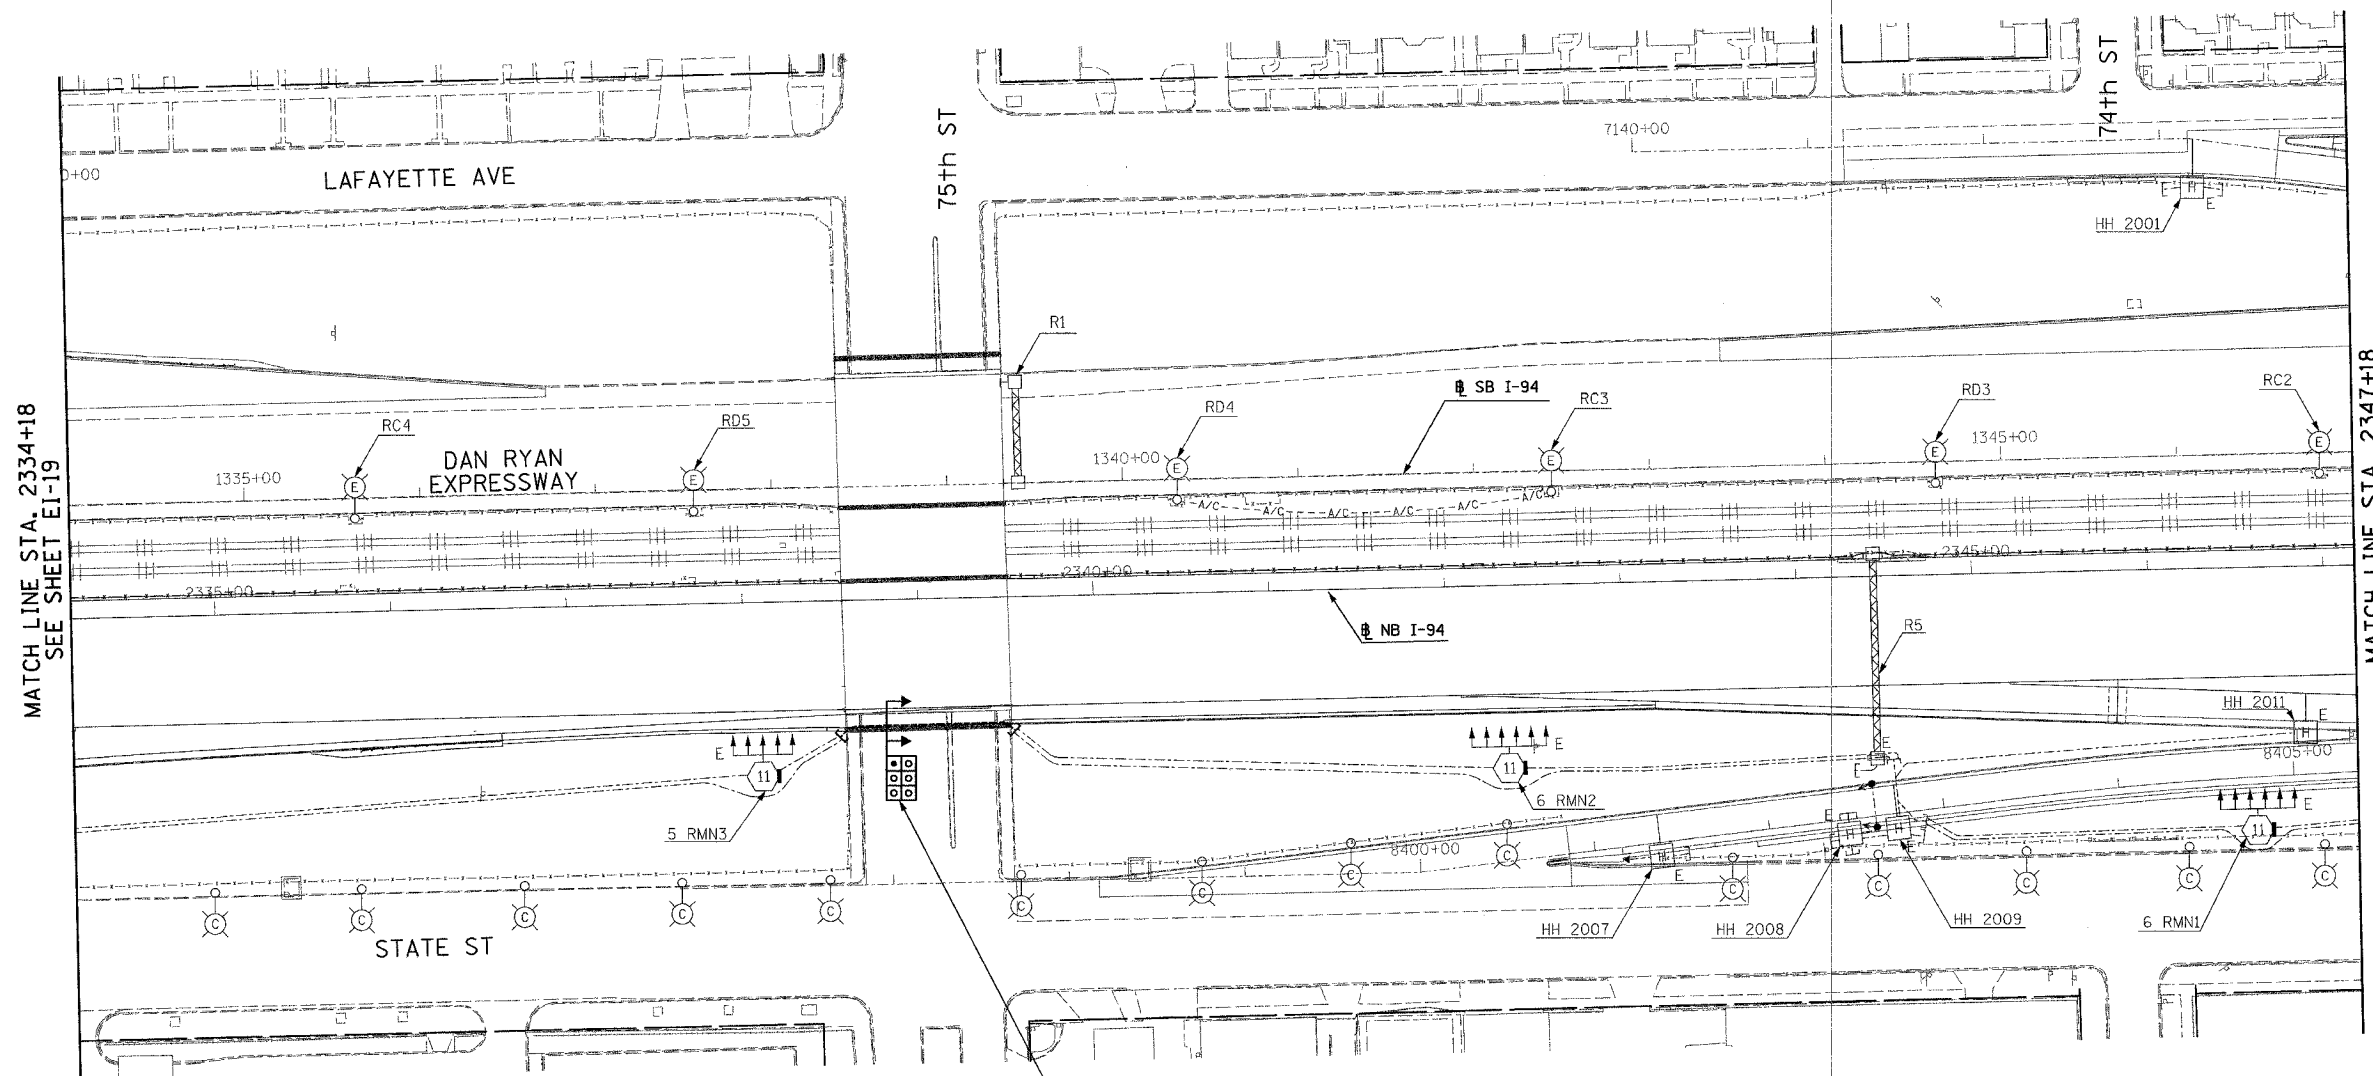

MATCH LINE STA. 2334+18  
SEE SHEET EI-19

MATCH LINE STA. 2347+18  
SEE SHEET EI-21

(6)-4" CNC CONC. ENCASED, REINFORCED  
110 LF (3-LTG, 3-ITS) NOTE 1

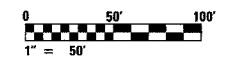

20C/EI-20

REVISIONS	
NAME	DATE

ILLINOIS DEPARTMENT OF TRANSPORTATION  
F.A.I. 94 (DAN RYAN EXPRESSWAY)

ELECTRICAL INFRASTRUCTURE PLANS  
PROPOSED IMPROVEMENTS  
STA. 2334+18 TO STA. 2347+18

SCALE: 1"=50'      DRAWN BY: VK  
DATE: MARCH 7, 2006      CHECKED BY: TM

**SINGH** 300 W. ADAMS ST.  
CHICAGO, IL 60606  
SINGH & ASSOCIATES, INC. TEL: (312) 629-0240  
CONSULTING ENGINEERS FAX: (312) 629-8449

3/7/2006 9:48:43 AM