


PROFILE REVISED BY DATE  
 NOTE BOOK NO. GRADES CHECKED BY DATE  
 NO. STRUCTURE NOTATION CHFD

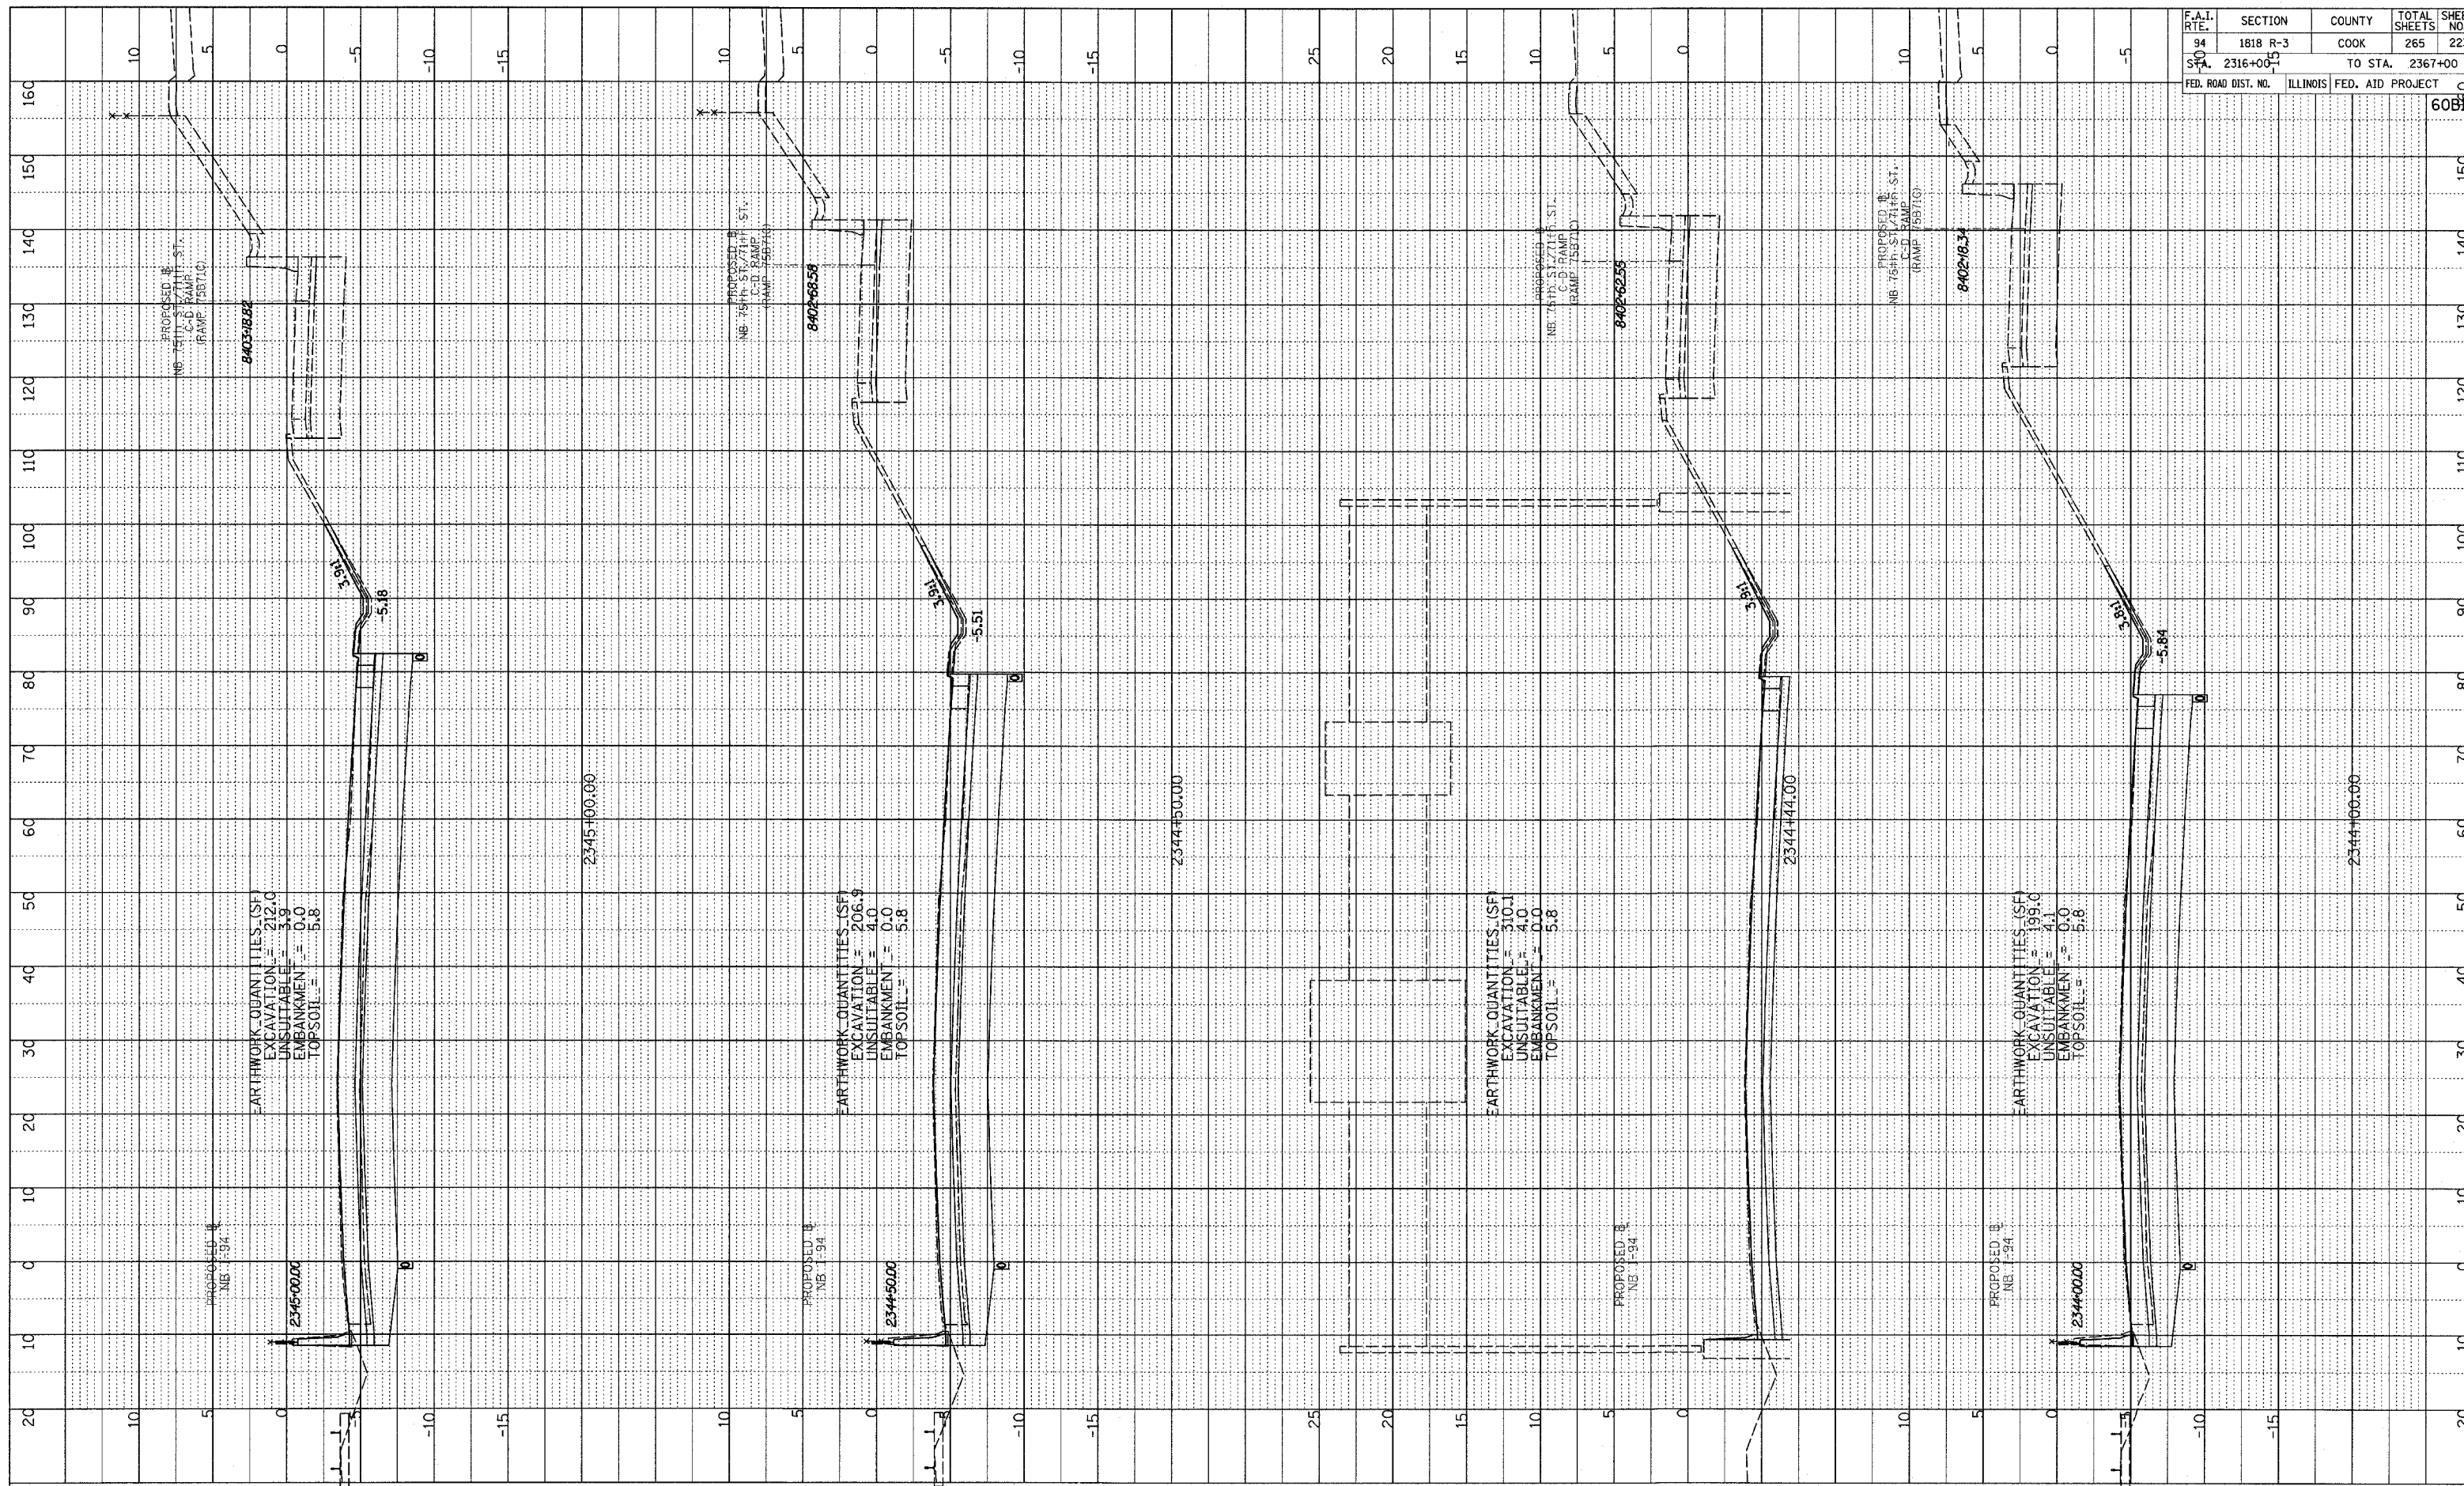

F.A.I. RTE.	SECTION	COUNTY	TOTAL SHEETS	SHEET NO.
94	1818 R-3	COOK	265	223
STA. 2316+00.00	TO STA. 2367+00			
FED. ROAD DIST. NO.	ILLINOIS	FED. AID PROJECT	60B17	

TYLIN INTERNATIONAL



NORTHBOUND I-94 (DAN RYAN EXPWY)  
 STA. 2344+44 TO STA. 2345+50

03/03/2006 03:416 PM