



DATE: _____
 BY: _____
 SUBMITTED: _____
 PLOTTED: _____
 ALIGNED: _____
 CHECKED: _____
 NOTE BOOK NO.: _____
 CADD FILE NAME: _____

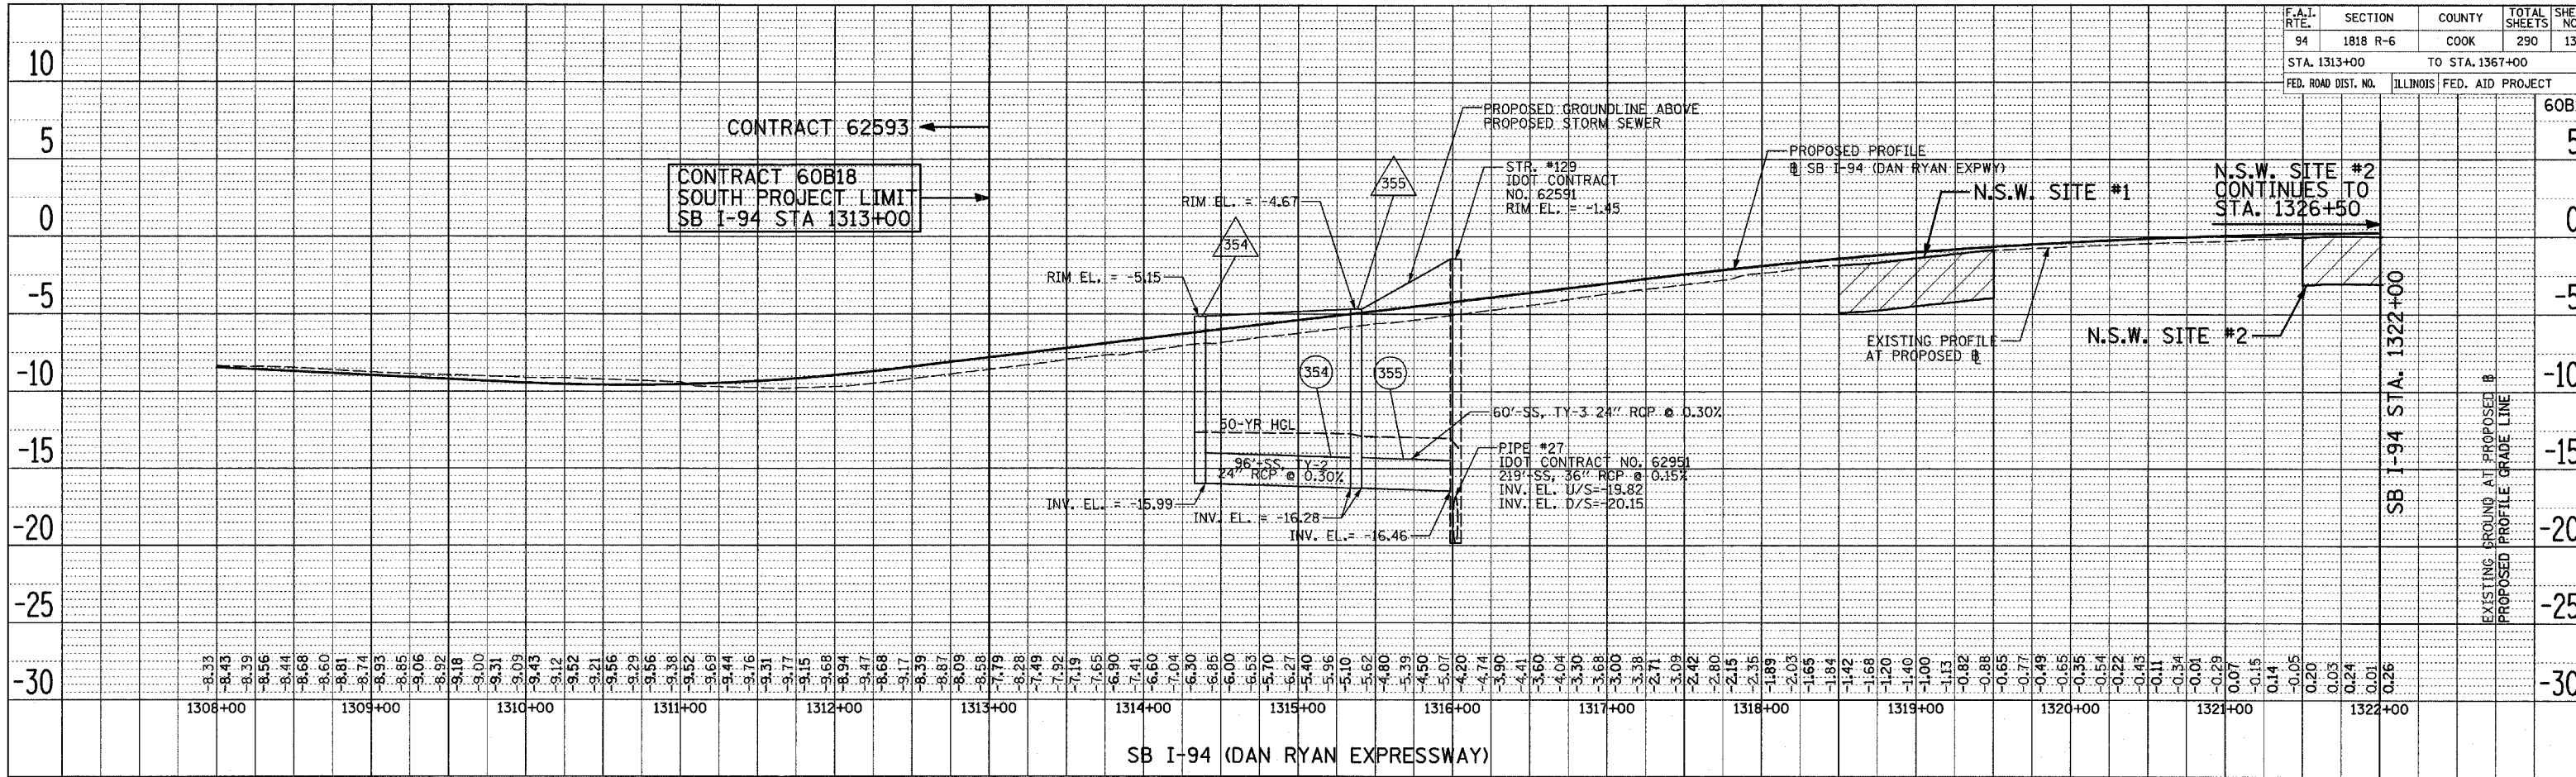

DATE: _____
 BY: _____
 SUBMITTED: _____
 PLOTTED: _____
 ALIGNED: _____
 CHECKED: _____
 NOTE BOOK NO.: _____
 CADD FILE NAME: _____

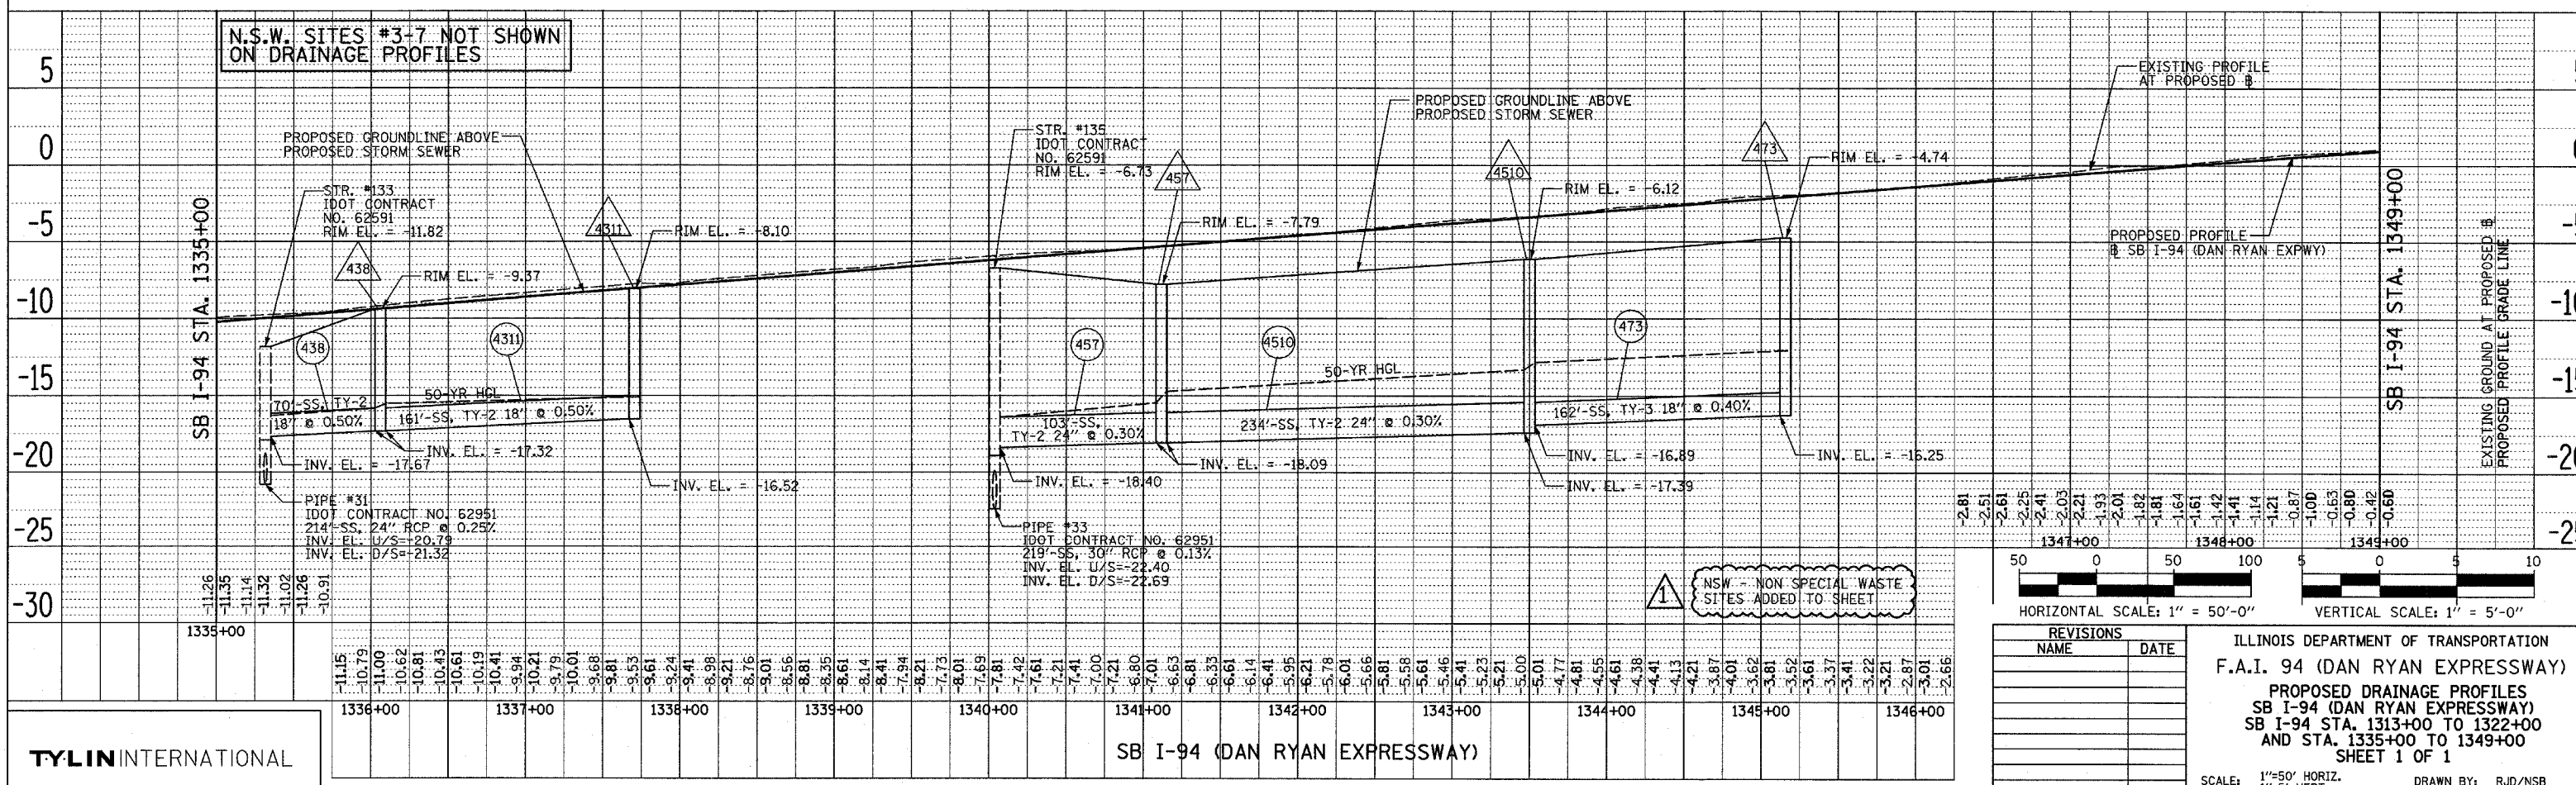

TYLIN INTERNATIONAL

REVISIONS	
NAME	DATE

ILLINOIS DEPARTMENT OF TRANSPORTATION
 F.A.I. 94 (DAN RYAN EXPRESSWAY)
 PROPOSED DRAINAGE PROFILES
 SB I-94 (DAN RYAN EXPRESSWAY)
 SB I-94 STA. 1313+00 TO 1322+00
 AND STA. 1335+00 TO 1349+00
 SHEET 1 OF 1

SCALE: 1"=50' HORIZ.
 1"=5' VERT.

ADDENDUM 1 - NSW 05/08/06 DATE: MARCH 1, 2006

DRAWN BY: RJD/NSB
 CHECKED BY: DA