



DATE: _____
 BY: _____
 PROJECT: _____
 PLOTTED: _____
 ALIGNMENT CHECKED: _____
 NOTE BOOK NO. _____
 CAD FILE NAME: _____

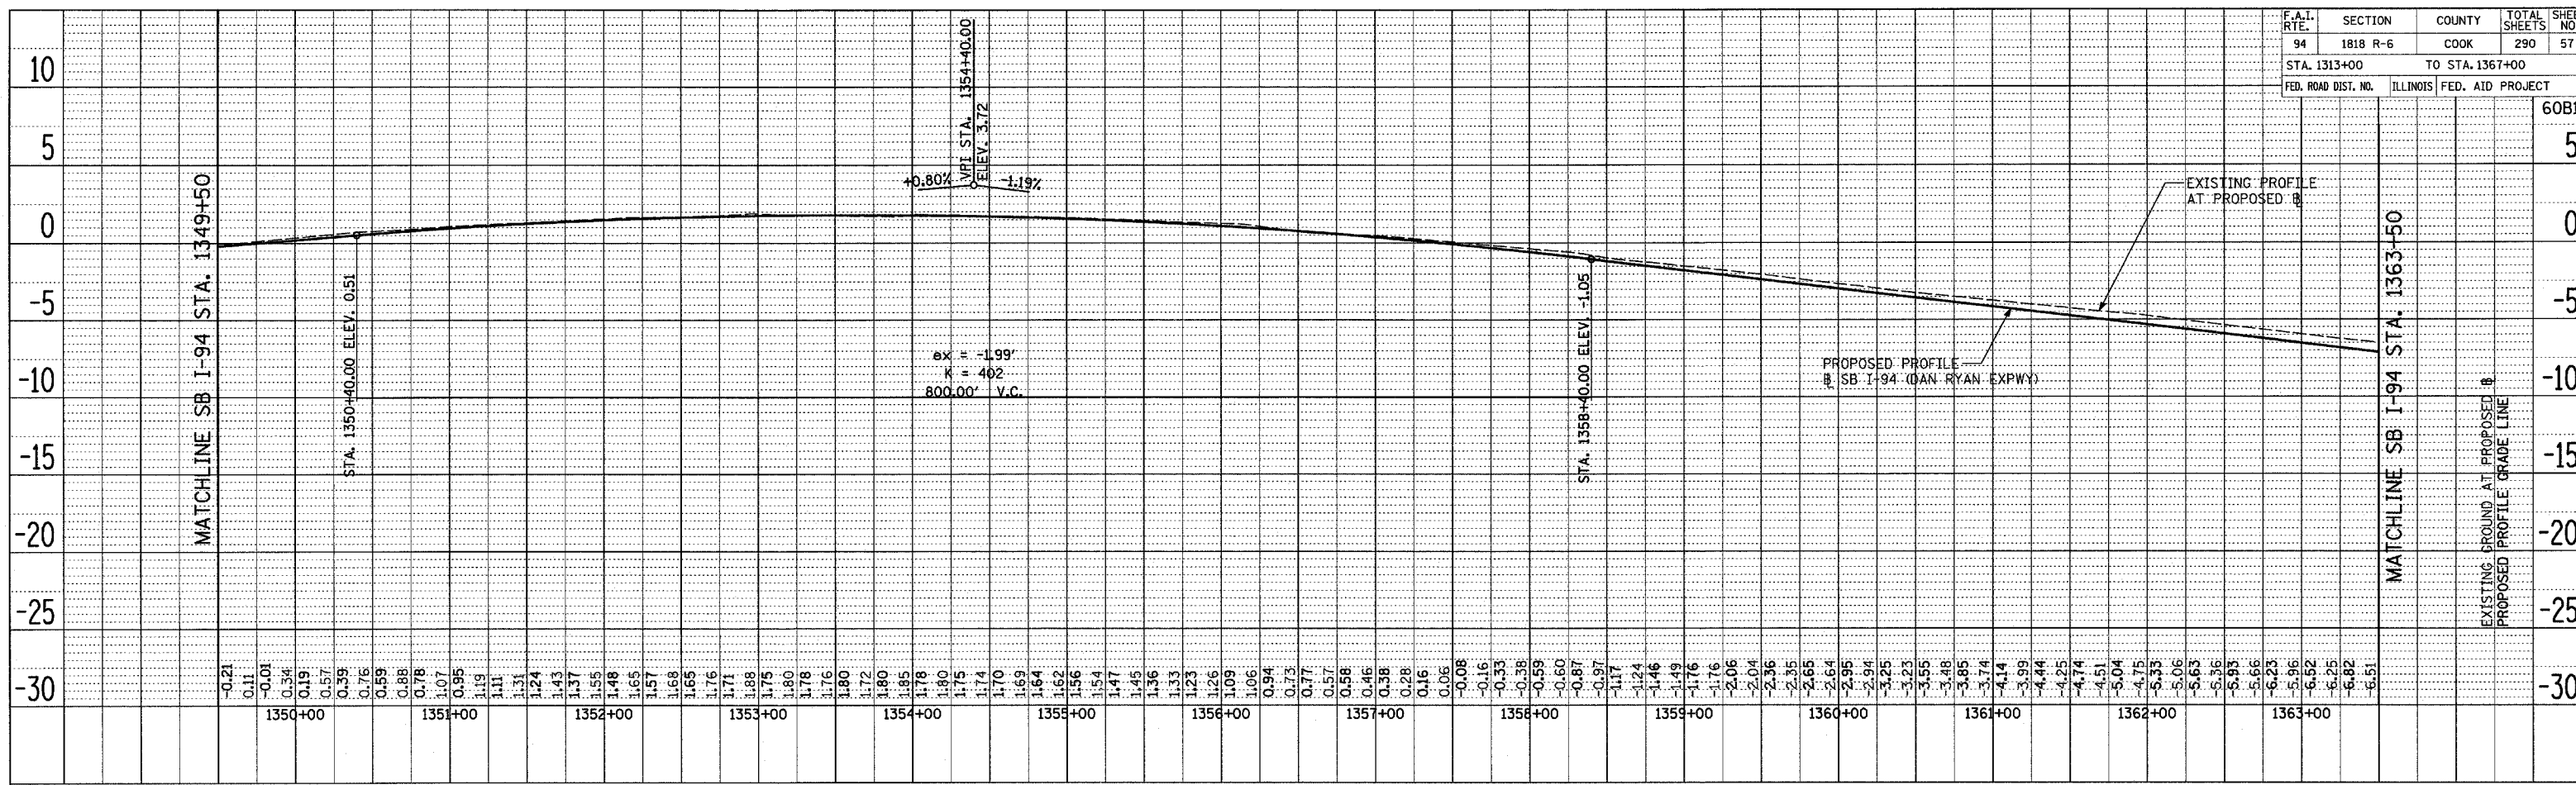


SB I-94 (DAN RYAN EXPRESSWAY)

DATE: _____
 BY: _____
 PROJECT: _____
 PLOTTED: _____
 ALIGNMENT CHECKED: _____
 NOTE BOOK NO. _____
 CAD FILE NAME: _____

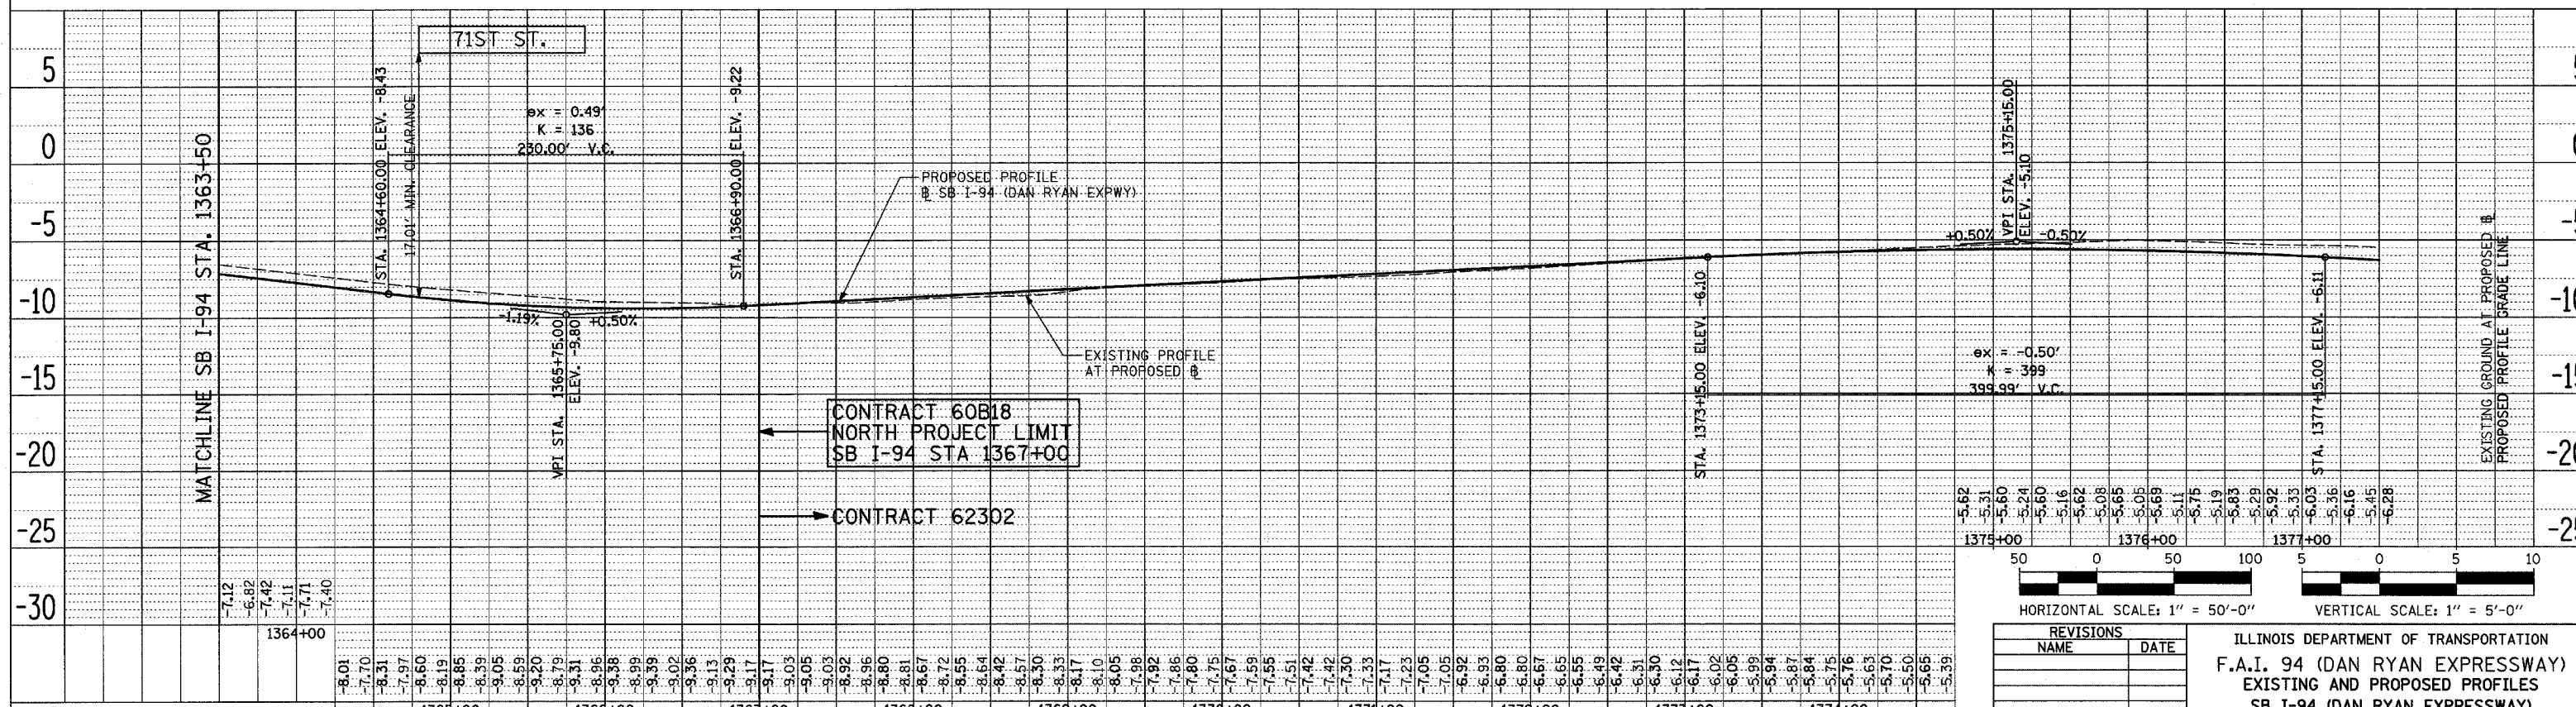

SB I-94 (DAN RYAN EXPRESSWAY)

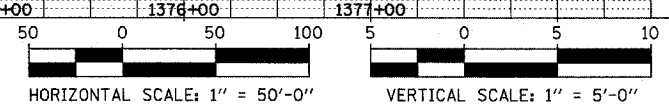

REVISIONS	
NAME	DATE

ILLINOIS DEPARTMENT OF TRANSPORTATION
 F.A.I. 94 (DAN RYAN EXPRESSWAY)
 EXISTING AND PROPOSED PROFILES
 SB I-94 (DAN RYAN EXPRESSWAY)
 STA. 1349+50.00 TO 1367+00.00

SCALE: 1"=50' HORIZ.
 1"=5' VERT.
 DATE: MARCH 1, 2006
 DRAWN BY: JPM
 CHECKED BY: MPG

TYLIN INTERNATIONAL