



F.A.I. RTE.	SECTION	COUNTY	TOTAL SHEETS	SHEET NO.
94	1818 R-6	COOK	290	91
STA. 1313+00		TO STA. 1367+00		
FED. ROAD DIST. NO.		ILLINOIS FED. AID PROJECT		


60B18

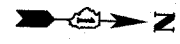


MATCHLINE SB I-94 STA. 1358+00.00 (PREV. SHEET)

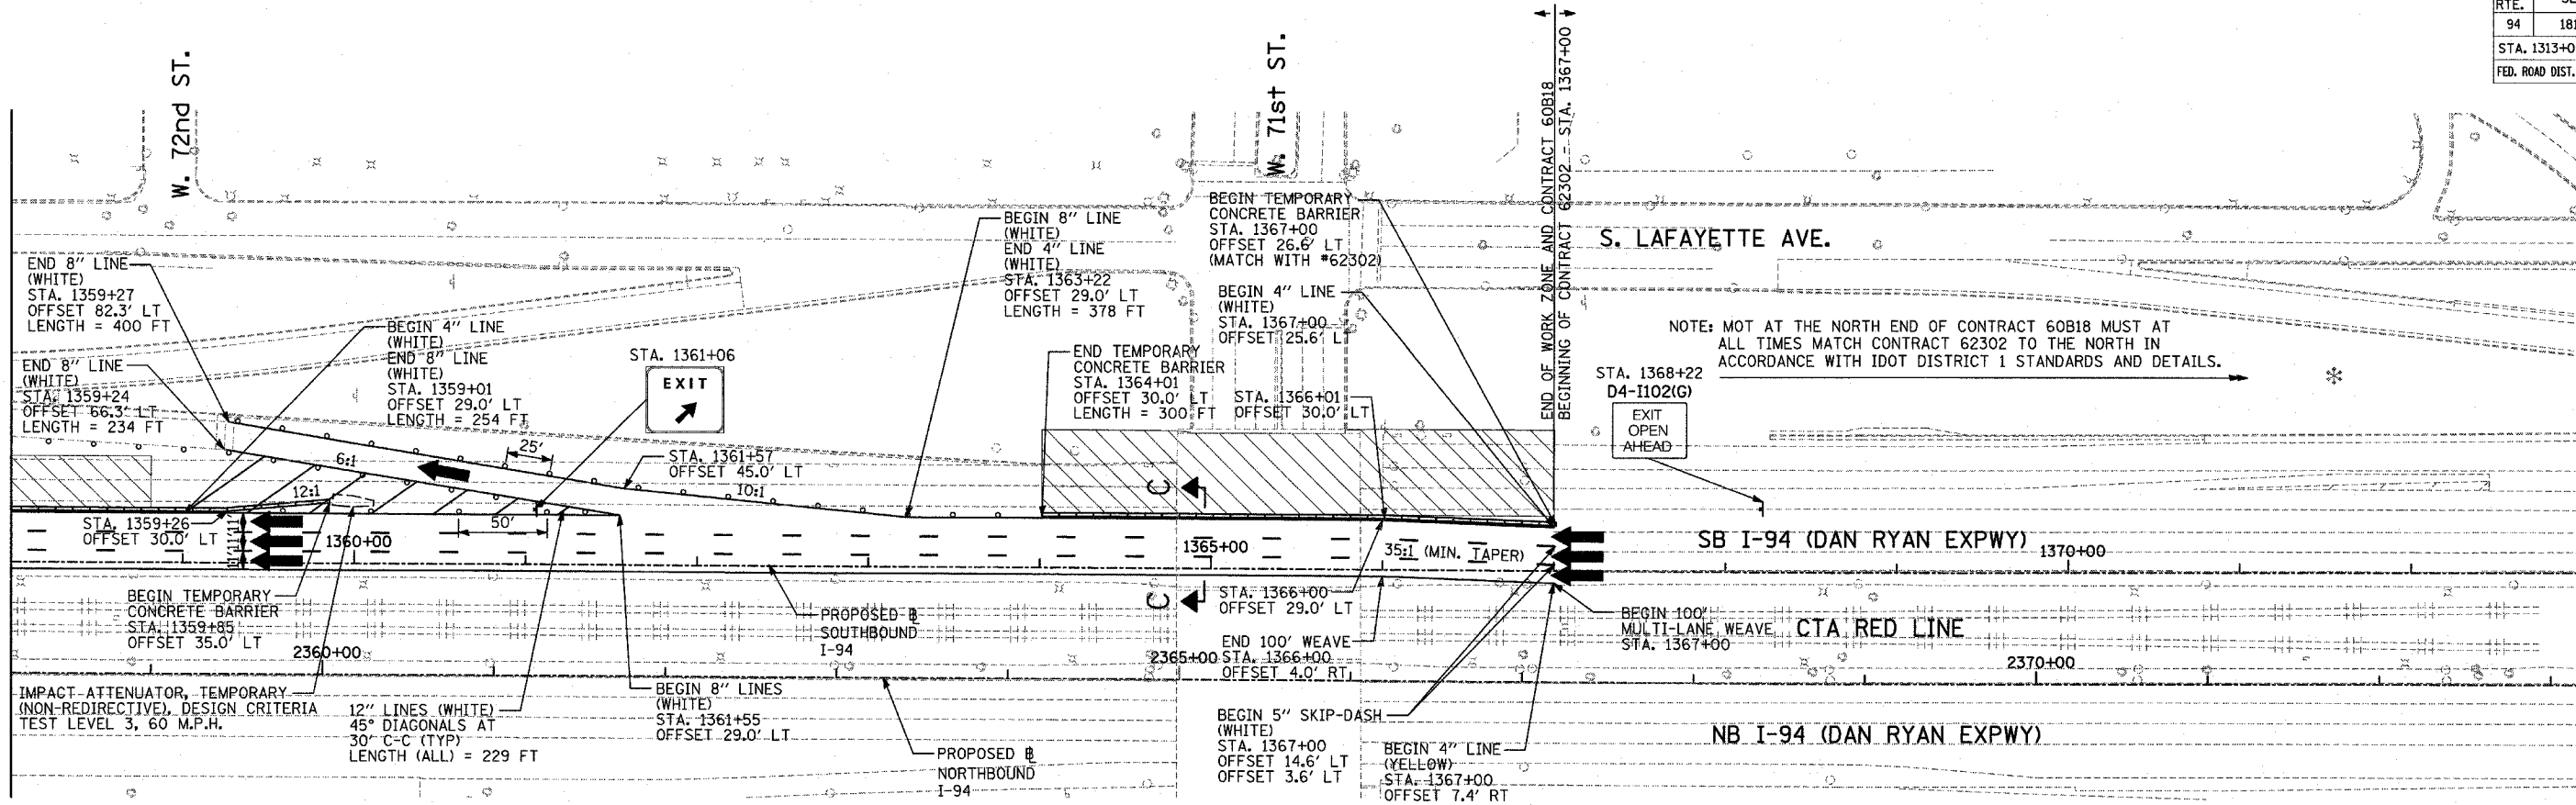

NOTE: MOT AT THE NORTH END OF CONTRACT 60B18 MUST AT ALL TIMES MATCH CONTRACT 62302 TO THE NORTH IN ACCORDANCE WITH IDOT DISTRICT 1 STANDARDS AND DETAILS.

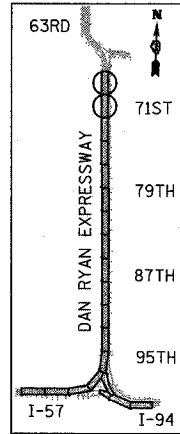

LOCATION MAP

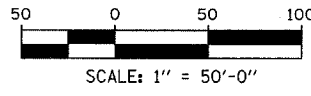

LEGEND:

- TEMPORARY CONCRETE BARRIER
- TRAFFIC LANE
- WORK ZONE
- BARRICADE, TYPE III
- DRUM WITH MONO-DIRECTIONAL STEADY BURNING LIGHT
- ARROW BOARD
- TEMPORARY PAVEMENT

REVISIONS	
NAME	DATE

ILLINOIS DEPARTMENT OF TRANSPORTATION
F.A.I. 94 (DAN RYAN EXPRESSWAY)
MAINTENANCE OF TRAFFIC PLAN
STAGE 1 - SB I-94
SB I-94 STA. 1358+00 TO 1388+00
SHEET 3 OF 3

SCALE: 1"=50'-0" DRAWN BY: JDF
DATE: MARCH 1, 2006 CHECKED BY: RTM

TYLIN INTERNATIONAL