


F.A.I. RTE.	SECTION	COUNTY	TOTAL SHEETS	SHEET NO.
94	1818 R-6	COOK	290	172
STA. 1313+00		TO STA. 1367+00		
FED. ROAD DIST. NO.	ILLINOIS	FED. AID PROJECT		

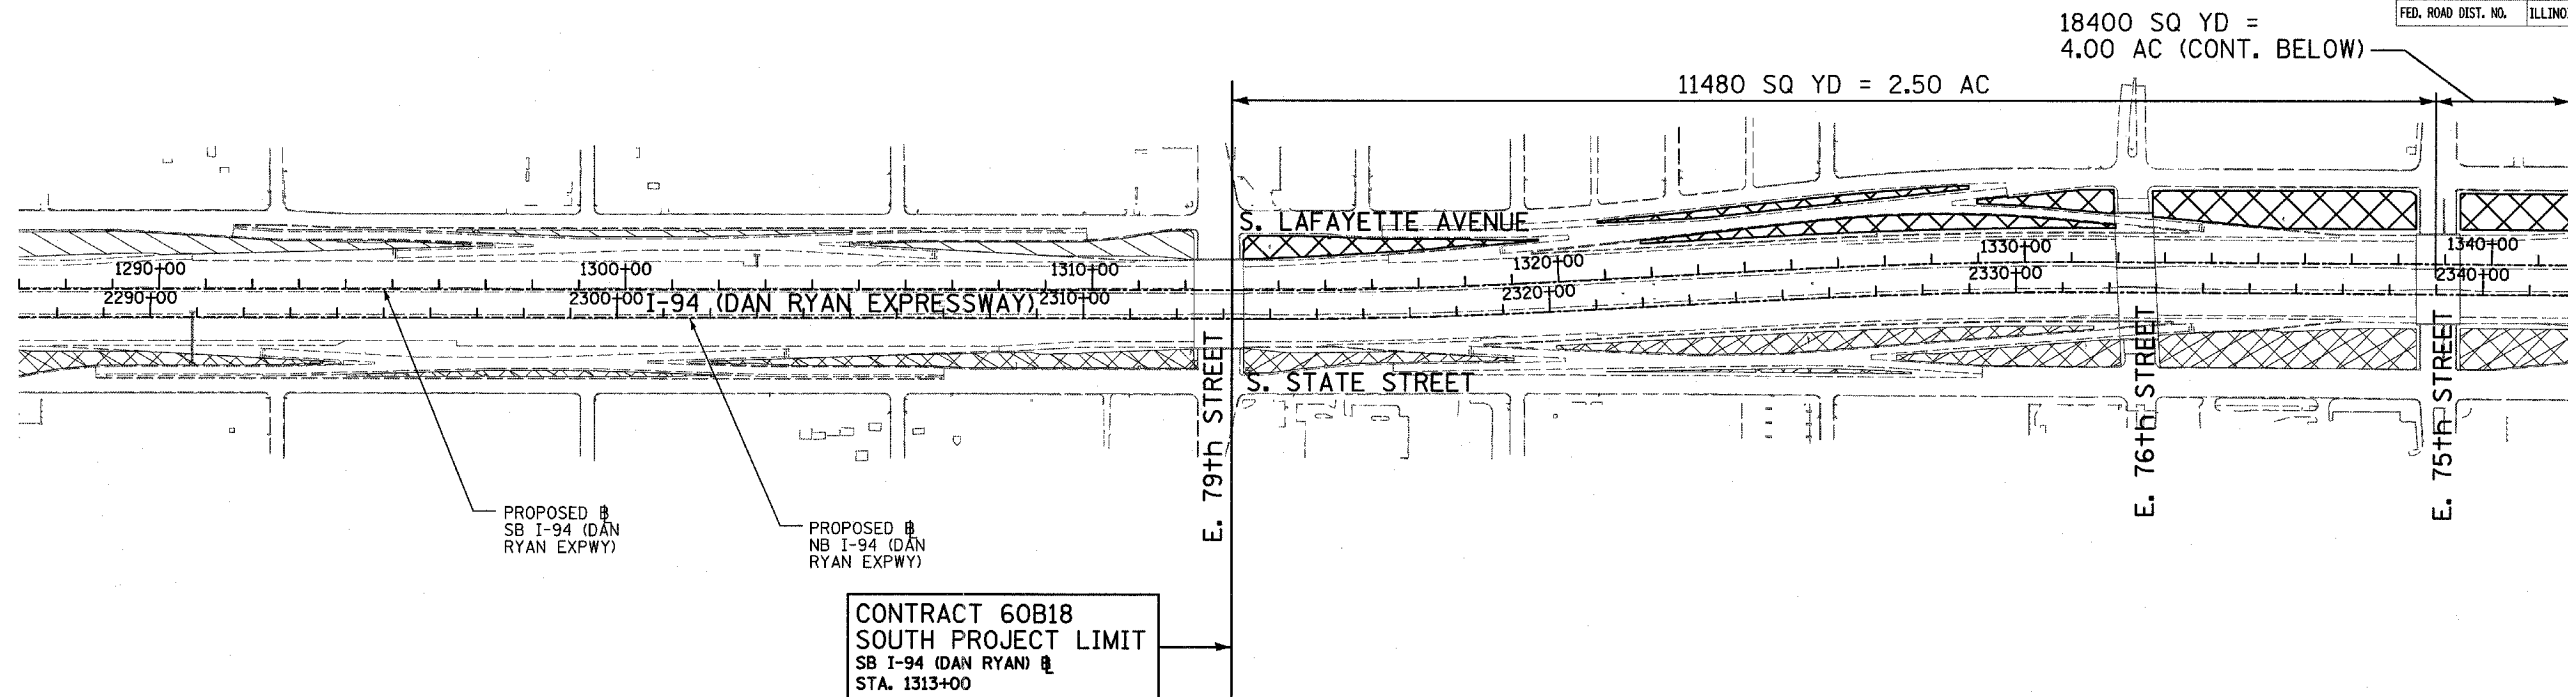


18400 SQ YD =
4.00 AC (CONT. BELOW)

11480 SQ YD = 2.50 AC

CONTRACT 60B18
SOUTH PROJECT LIMIT
SB I-94 (DAN RYAN) ☒
STA. 1313+00

LEGEND

	MOWING AREAS THIS CONTRACT
	MOWING AREAS CONTRACT 62304
	MOWING AREAS CONTRACT 62593

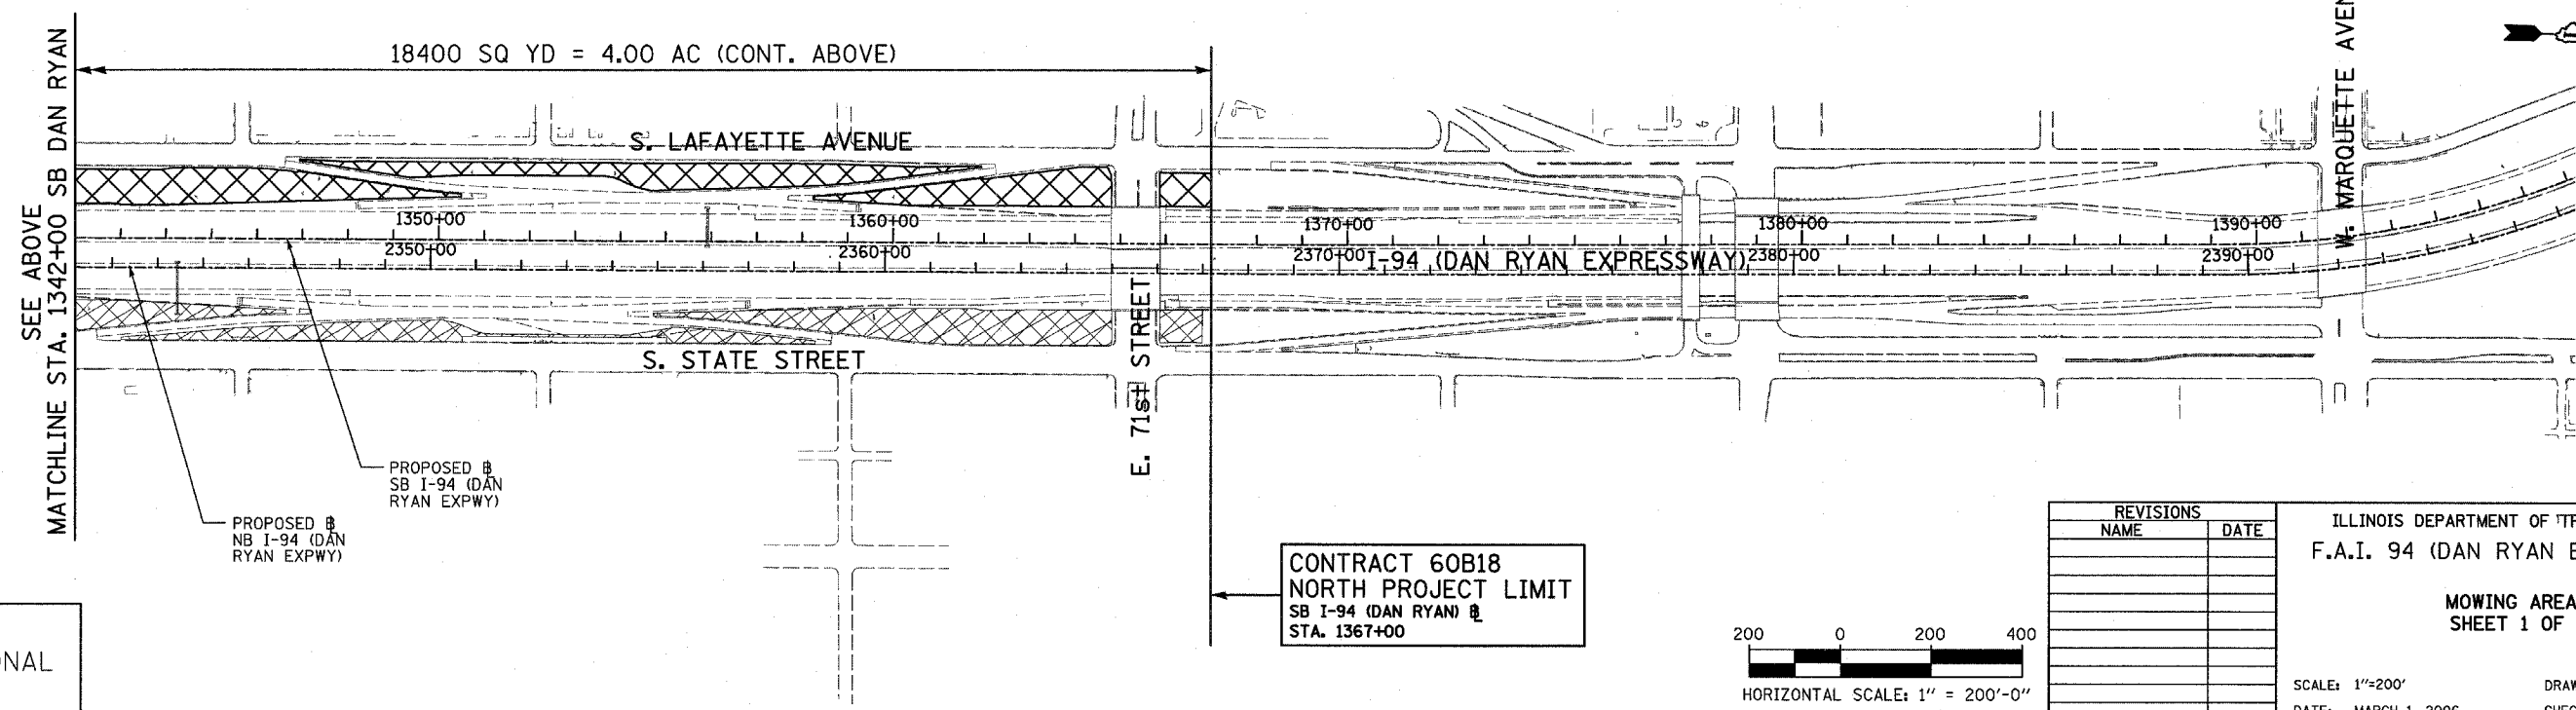


18400 SQ YD = 4.00 AC (CONT. ABOVE)

CONTRACT 60B18
NORTH PROJECT LIMIT
SB I-94 (DAN RYAN) ☒
STA. 1367+00

REVISIONS	
NAME	DATE

ILLINOIS DEPARTMENT OF TRANSPORTATION
F.A.I. 94 (DAN RYAN EXPRESSWAY)

MOWING AREAS
SHEET 1 OF 1

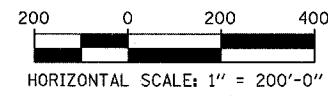

SCALE: 1"=200'
DATE: MARCH 1, 2006
DRAWN BY: MPG
CHECKED BY: TGB