


F.A.I. RTE.	SECTION	COUNTY	TOTAL SHEETS	SHEET NO.
94	1818 R-6	COOK	290	192
STA. 1308+00		TO STA. 1313+00		
FED. ROAD DIST. NO.	ILLINOIS	FED. AID PROJECT		


60B18

NOTES:

- REFER TO SHEETS EI-102 AND EI-103 FOR DUCTBANK INSTALLATION DETAILS.

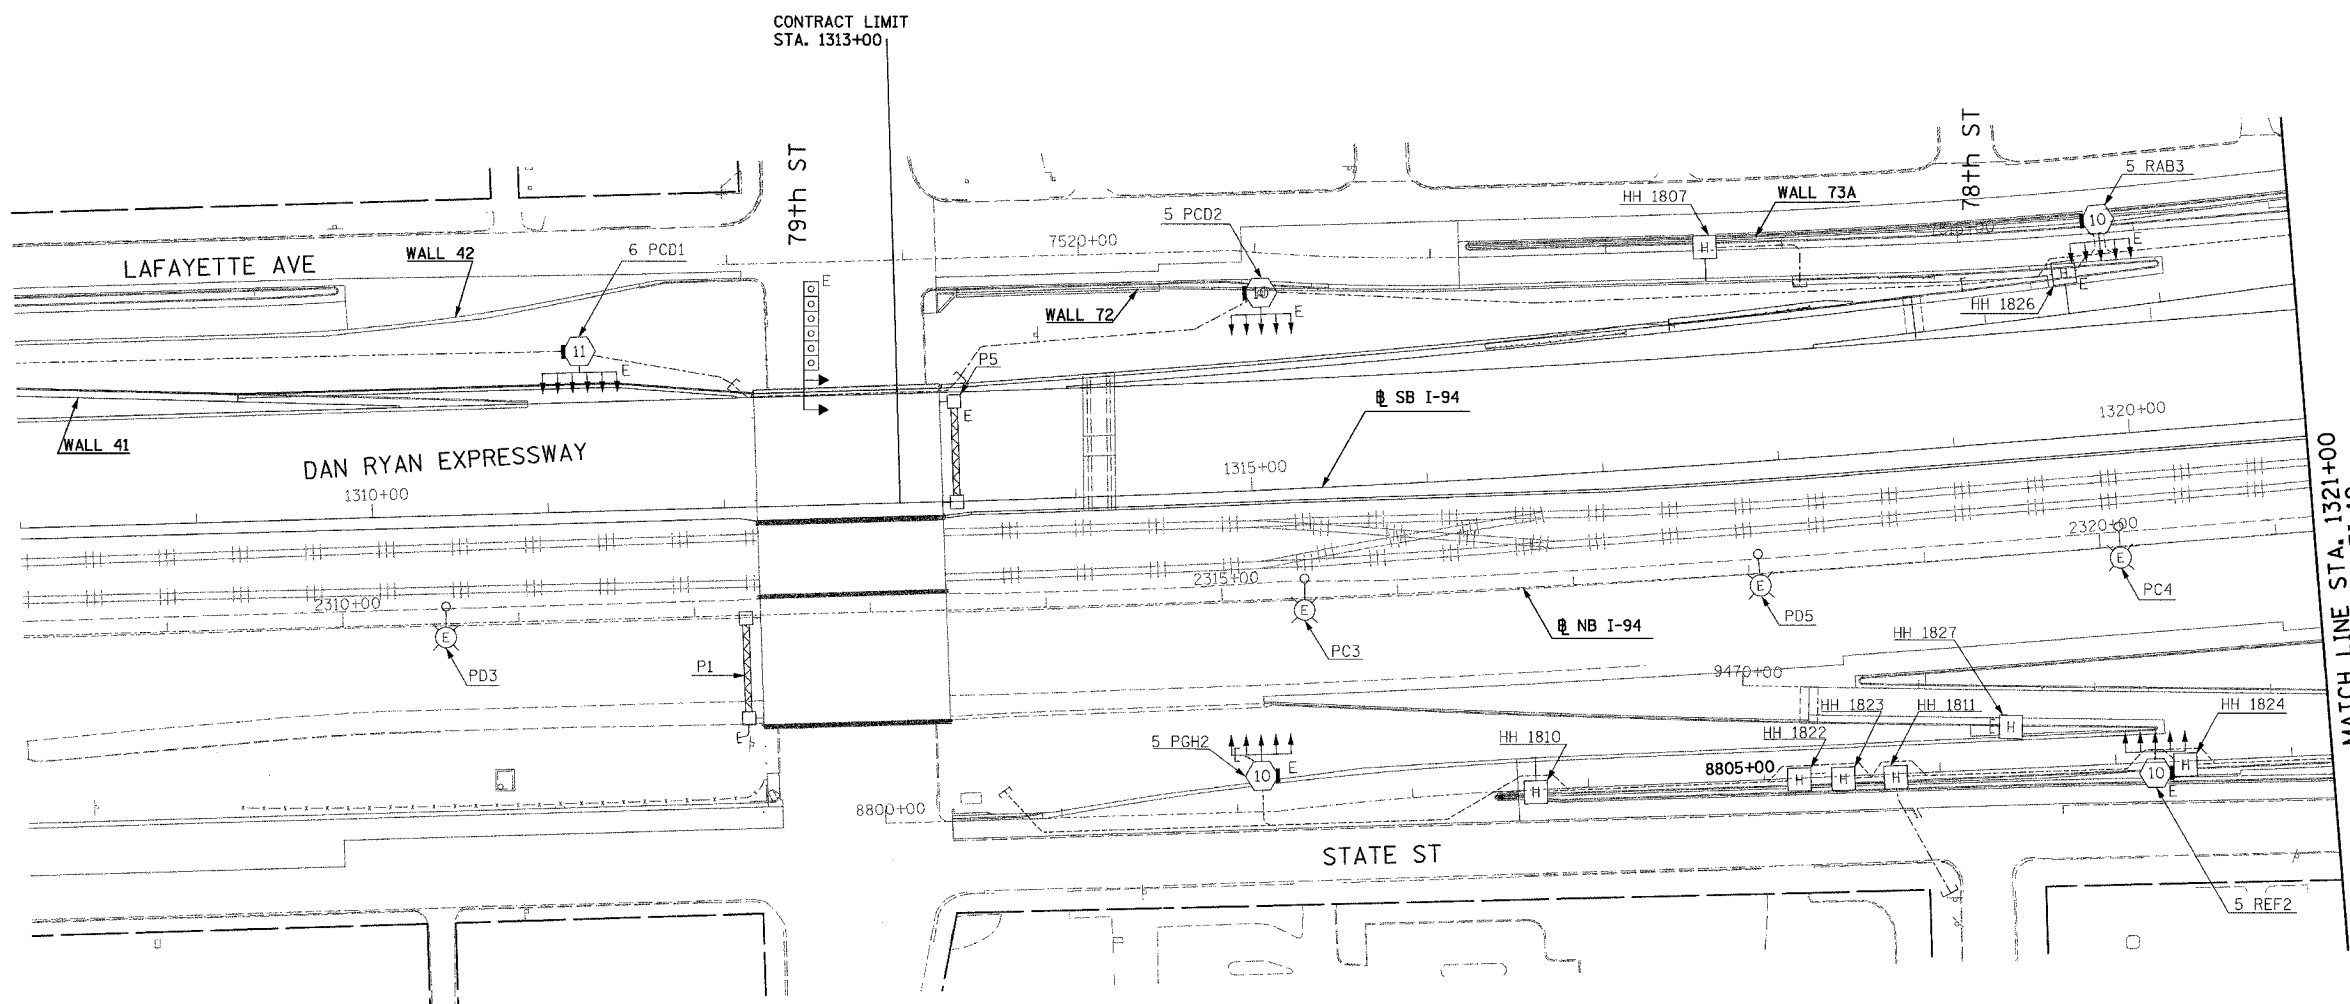

NO ELECTRICAL WORK ON THIS SHEET FOR REFERENCE ONLY

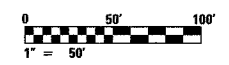

23C/EI-18

REVISIONS	
NAME	DATE

ILLINOIS DEPARTMENT OF TRANSPORTATION
 F.A.I. 94 (DAN RYAN EXPRESSWAY)

ELECTRICAL INFRASTRUCTURE PLANS
 PROPOSED IMPROVEMENTS

SCALE: 1"=50' DRAWN BY: VK
 DATE: MARCH 1, 2006 CHECKED BY: TM

SINGH 300 W. ADAMS ST.
 CHICAGO, IL 60606
 SINGH & ASSOCIATES, INC. TEL: (312) 629-0240
 CONSULTING ENGINEERS FAX: (312) 629-8449

2/20/2006 2:42:49 PM