



F.A.I. RTE.	SECTION	COUNTY	TOTAL SHEETS	SHEET NO.
94	1818 R-6	COOK	290	195
STA. 1347+00		TO STA. 1360+00		
FED. ROAD DIST. NO.		ILLINOIS FED. AID PROJECT		

60B18

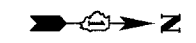


- NOTES:**
- REFER SHEET EI-110 FOR HANDHOLE DETAIL.
 - CONNECT EXISTING 2" RGS CONDUIT INSTALLED UNDER CONTRACT 62695 TO HANDHOLE 2104 INSTALLED UNDER THIS CONTRACT (60B18).

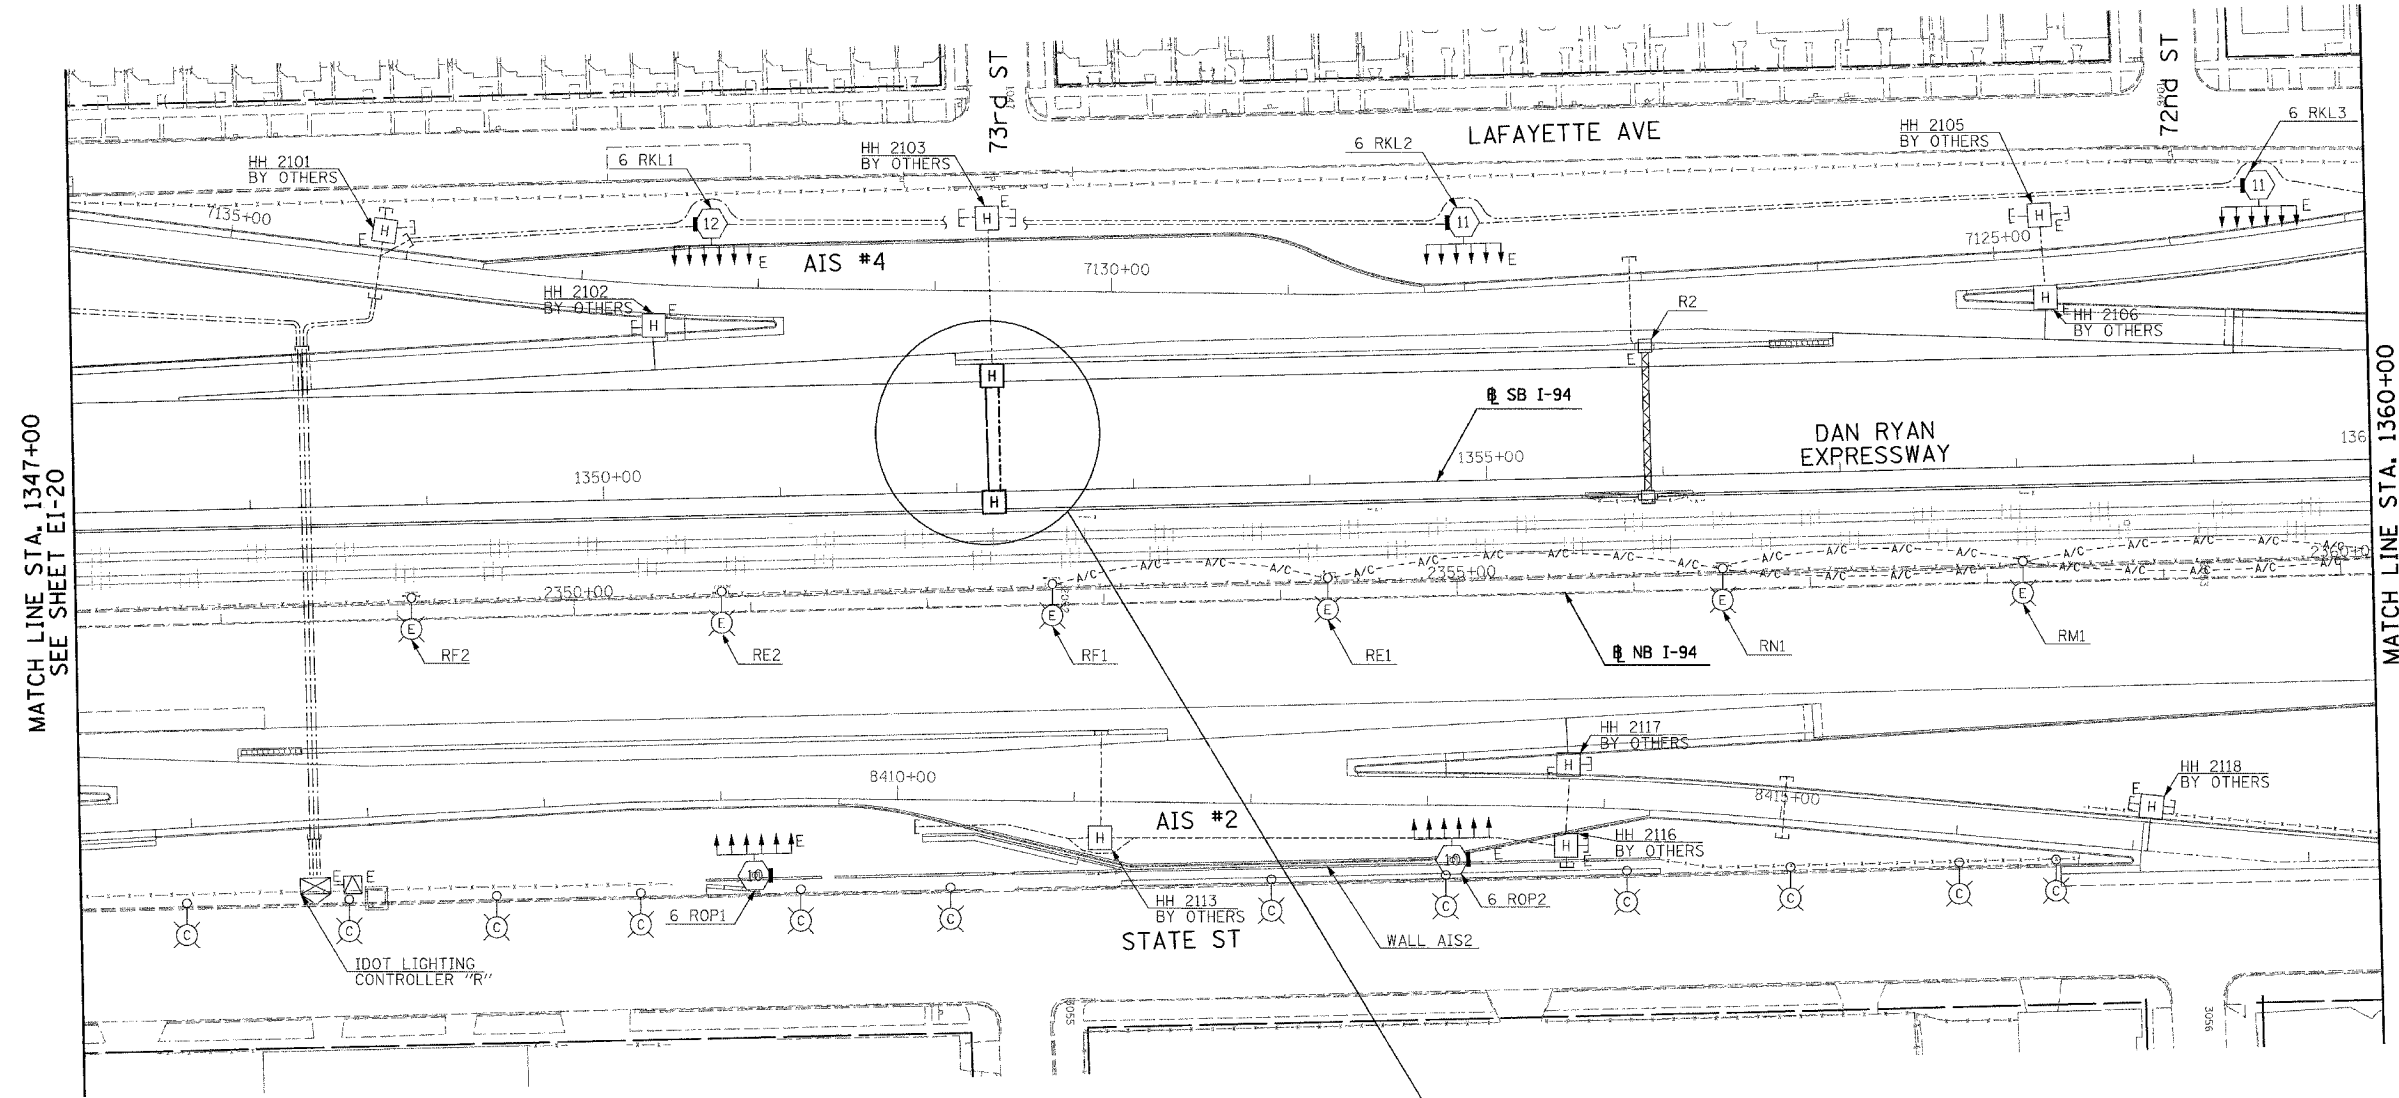


MATCH LINE STA. 1347+00
SEE SHEET EI-20

MATCH LINE STA. 1360+00
SEE SHEET EI-22

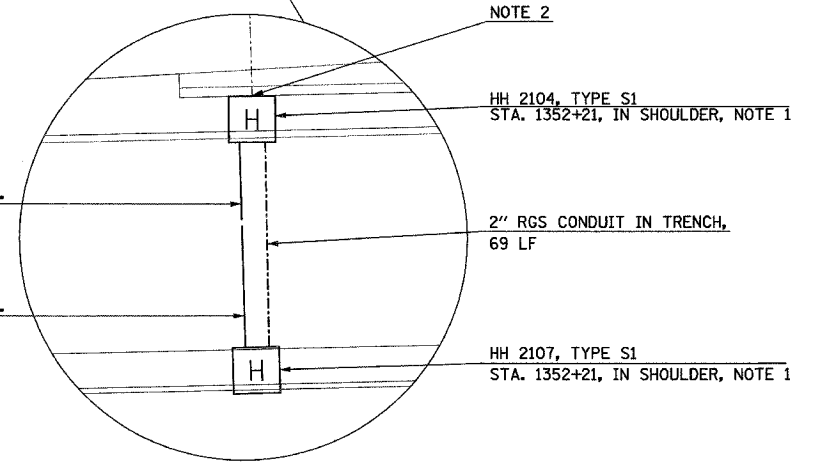

- NOTE 2**
- HH 2104, TYPE S1
STA. 1352+21, IN SHOULDER, NOTE 1
 - 3" PVC CONC. ENC.
27 LF
 - 2" RGS CONDUIT IN TRENCH,
69 LF
 - 3" PVC CONC. ENC.
40 LF
 - HH 2107, TYPE S1
STA. 1352+21, IN SHOULDER, NOTE 1

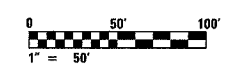

23C/EI-21

REVISIONS	
NAME	DATE

ILLINOIS DEPARTMENT OF TRANSPORTATION
F.A.I. 94 (DAN RYAN EXPRESSWAY)

ELECTRICAL INFRASTRUCTURE PLANS
PROPOSED IMPROVEMENTS

SCALE: 1"=50' DRAWN BY: VK
DATE: MARCH 1, 2006 CHECKED BY: TM

SINGH 300 W. ADAMS ST.
CHICAGO, IL 60606
SINGH & ASSOCIATES, INC. TEL: (312) 629-0240
CONSULTING ENGINEERS FAX: (312) 629-8449

J:\719\94\94\21\23C\EI-21.dwg 2/20/2006 2:43:08 PM