

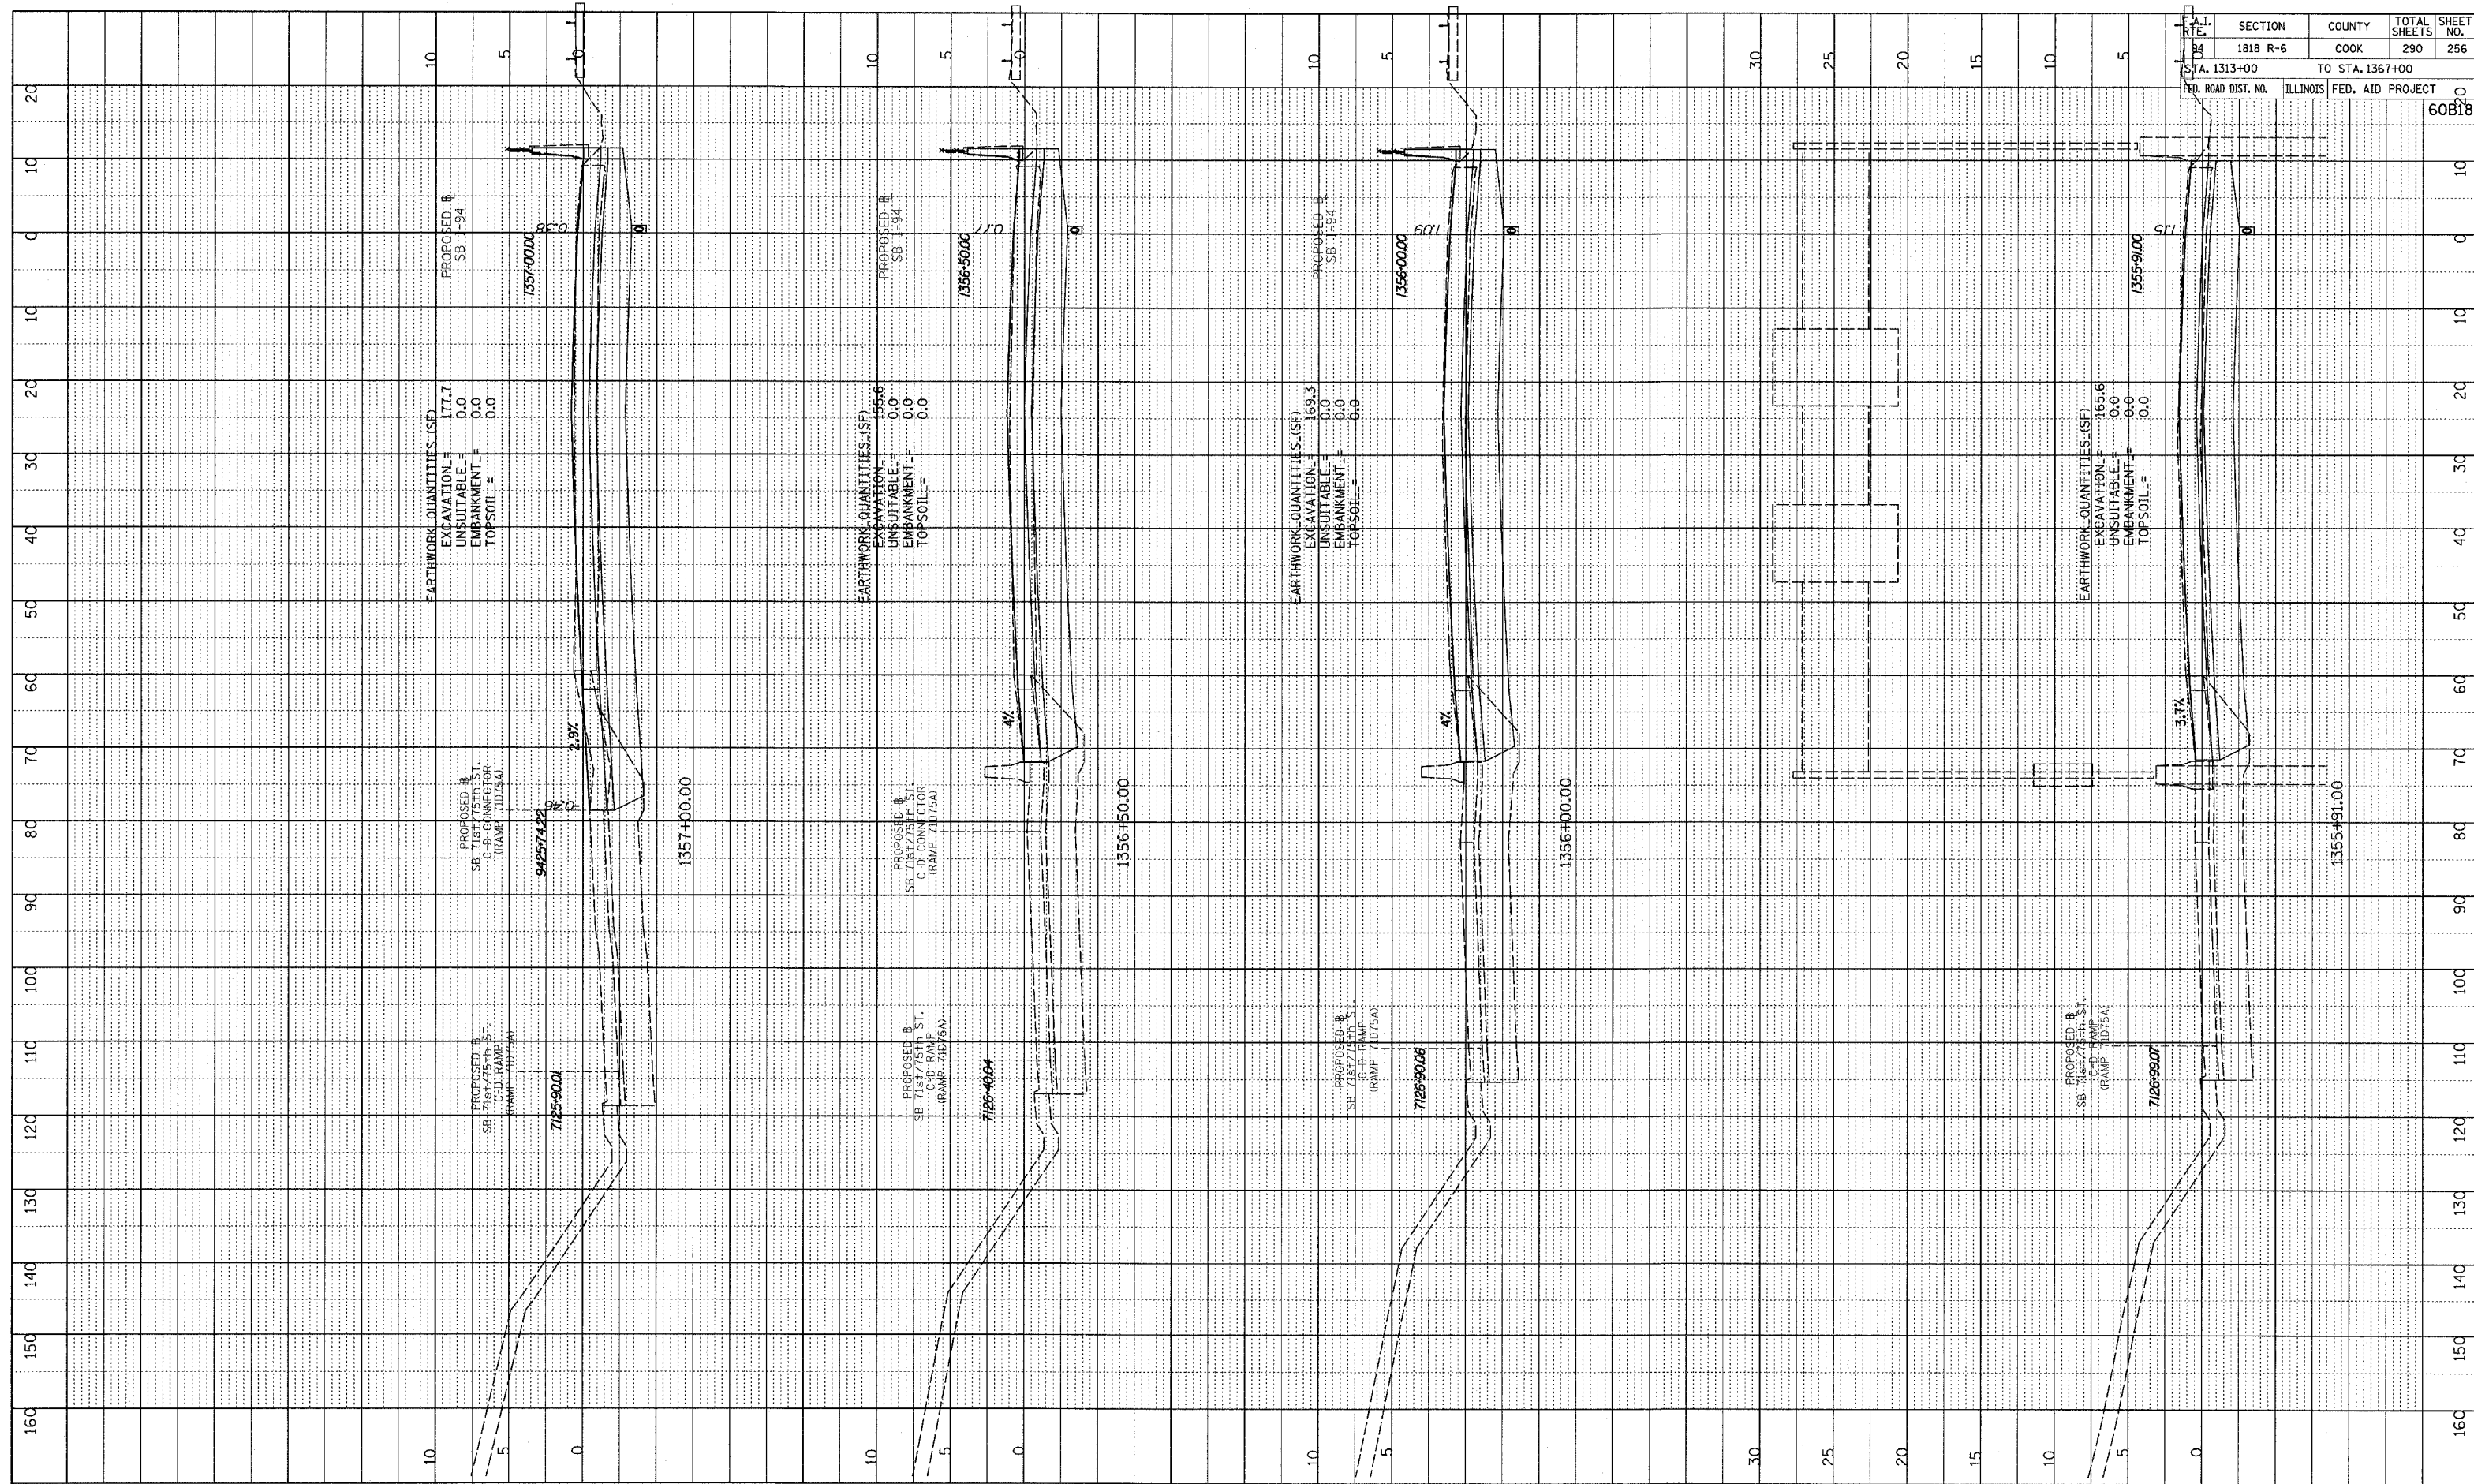


PROFILE SUBMITTED: \_\_\_\_\_ DATE: \_\_\_\_\_  
 PLOTTED / CHECKED: \_\_\_\_\_  
 NOTE BOOK NO.: \_\_\_\_\_  
 STRUCTURE NOTATIONS: CHFD

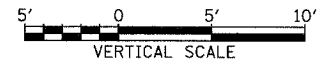

SECTION	COUNTY	TOTAL SHEETS	SHEET NO.
1818 R-6	COOK	290	256
STA. 1313+00 TO STA. 1367+00		60818	
FED. ROAD DIST. NO.	ILLINOIS	FED. AID PROJECT	

TYLIN INTERNATIONAL

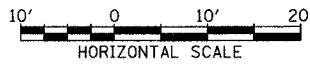

I-94 SOUTHBOUND (DAN RYAN EXPWY)  
STA. 1355+91 TO STA. 1357+00

02/27/2006 12:51:14 PM