



PROFILE SURVEYED _____
 PLOTTED _____
 NOTE BOOK _____
 NO. _____
 STRUCTURE NOTATION CHFD

STATE	SECTION	COUNTY	TOTAL SHEETS	SHEET NO.
IL	1818 R-6	COOK	290	263
STA. 1313+00		TO STA. 1367+00		
FED. ROAD DIST. NO.		ILLINOIS FED. AID PROJECT		
				60B18

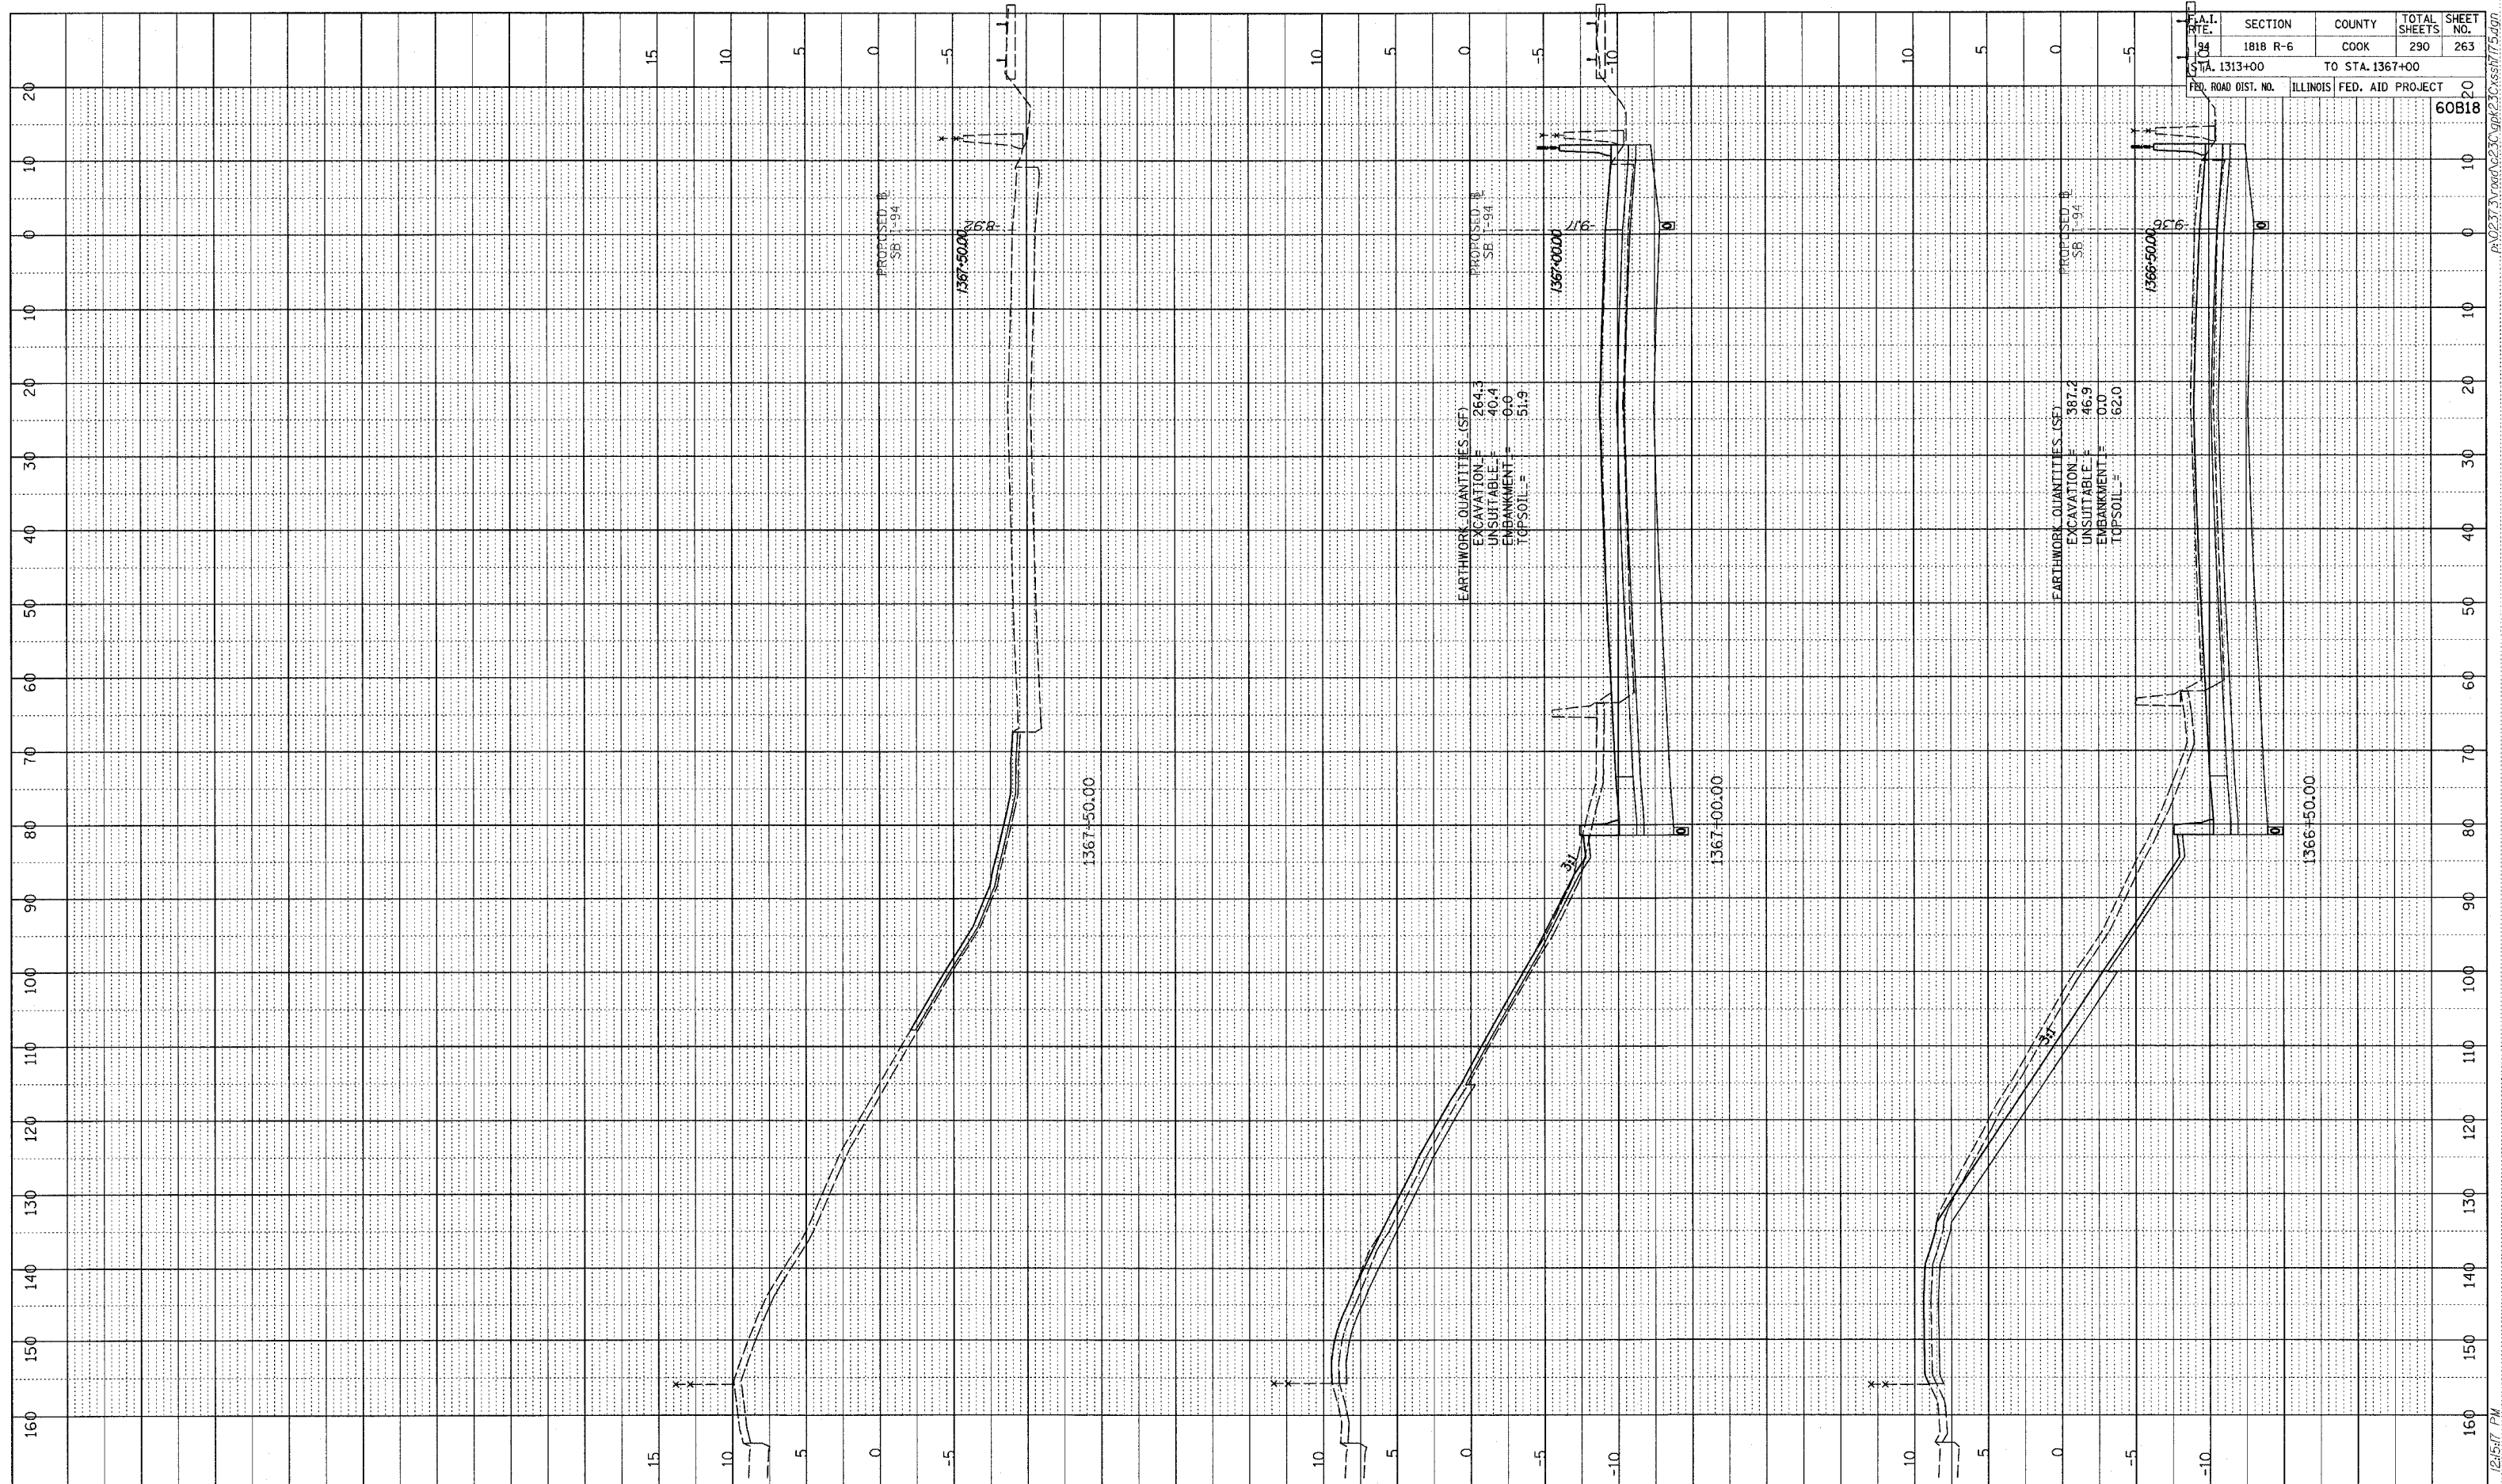

TYLIN INTERNATIONAL

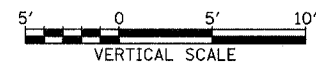

I-94 SOUTHBOUND (DAN RYAN EXPWY)
 STA. 1366+50 TO STA. 1367+50

02/27/2006 12:54:17 PM