





F.A.I. RTE.	SECTION	COUNTY	TOTAL SHEETS	SHEET NO.
94		COOK	916	249
STA. 190+65 (NB I-57) TO STA. 2316+00 (NB RYAN EXPWY) TO STA. 2316+00 (NB RYAN EXPWY)				
FED. ROAD DIST. NO. ILLINOIS FED. AID PROJECT				
• (1516.1, 1717, & 1818) R-4 62304				

NOTE: MOT AT THE NORTH END OF CONTRACT 62304 MUST AT ALL TIMES MATCH CONTRACT 60B17 TO THE NORTH IN ACCORDANCE WITH IDOT DISTRICT 1 STANDARDS AND DETAILS.

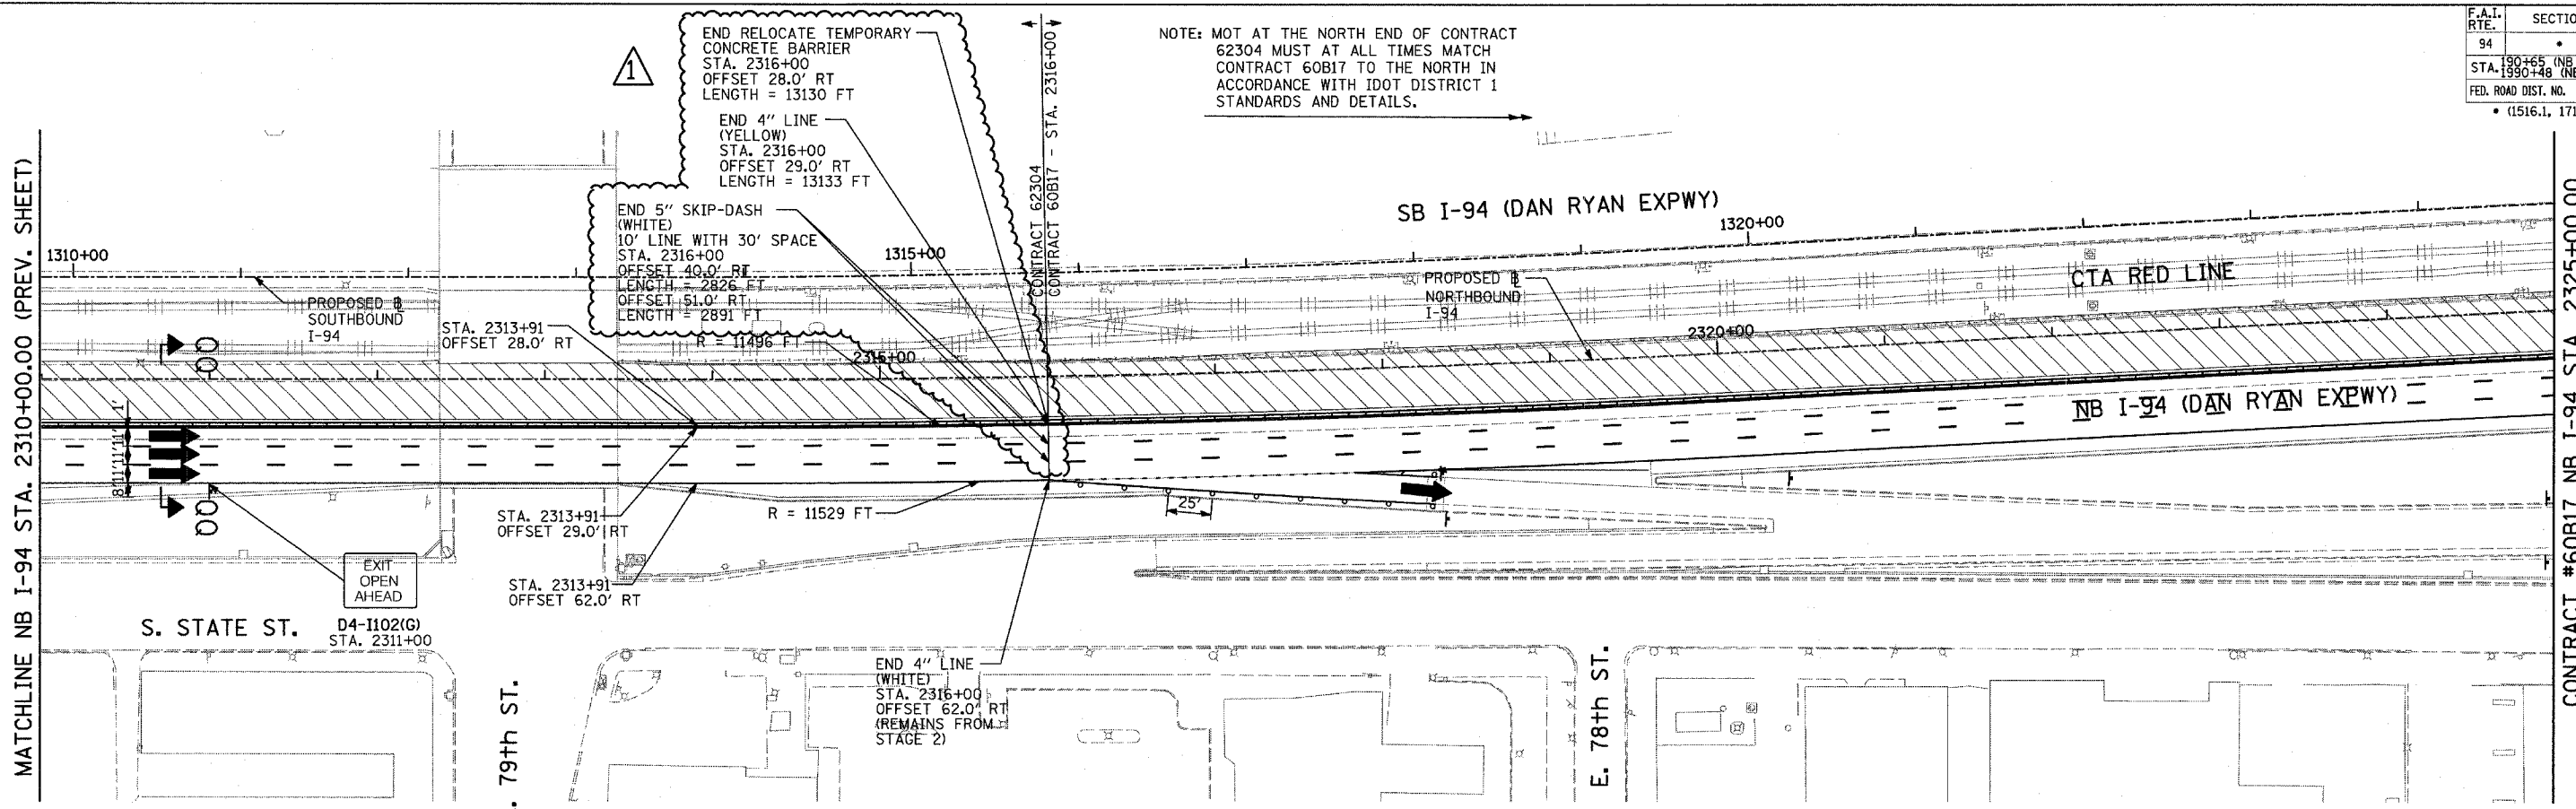

MATCHLINE NB I-94 STA. 2310+00.00 (PREV. SHEET)

CONTRACT #60B17 NB I-94 STA. 2325+00.00

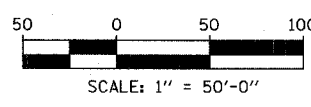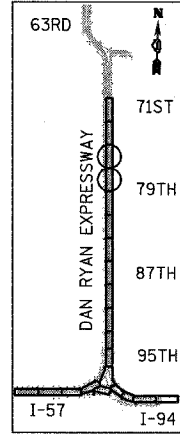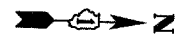

- LEGEND:**
- TEMPORARY CONCRETE BARRIER
  - TRAFFIC LANE
  - WORK ZONE
  - BARRICADE, TYPE III
  - DRUM WITH MONO-DIRECTIONAL STEADY BURNING LIGHT
  - ARROW BOARD
  - TEMPORARY PAVEMENT

REVISIONS	
NAME	DATE

ILLINOIS DEPARTMENT OF TRANSPORTATION  
 F.A.I. 94 (DAN RYAN EXPRESSWAY)  
 MAINTENANCE OF TRAFFIC PLAN  
 STAGE 3 - NB I-94  
 NB I-94 STA. 2310+00 TO 2340+00  
 SHEET 9 OF 9  
 SCALE: 1"=50'-0" DRAWN BY: RTM  
 DATE: MARCH 7, 2006 CHECKED BY: JDF

TYLIN INTERNATIONAL

ADDENDUM 1 05/08/06