

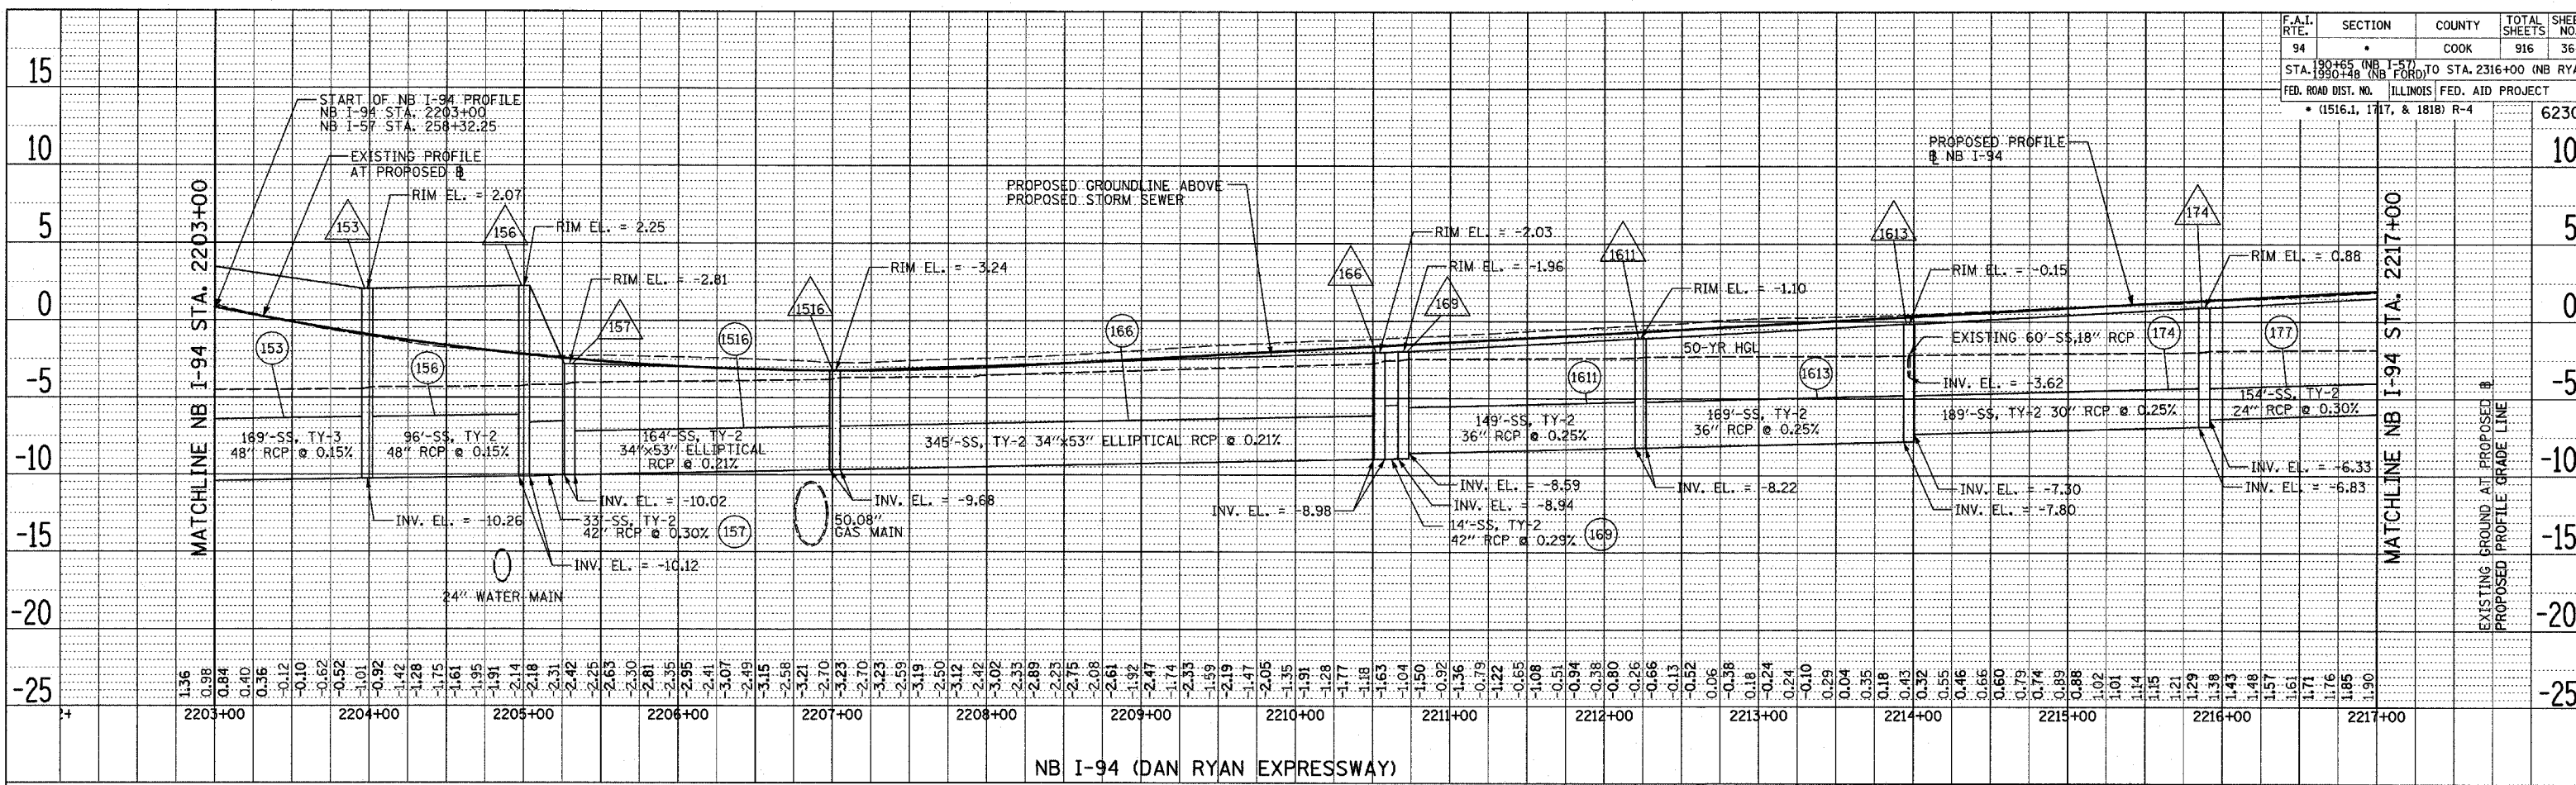


DATE: _____ BY: _____
 SURVEYED: _____ PLOTTED: _____
 ALIGNED: _____ CHECKED: _____
 NOTE BOOK: _____ FILE NAME: _____
 NO. _____

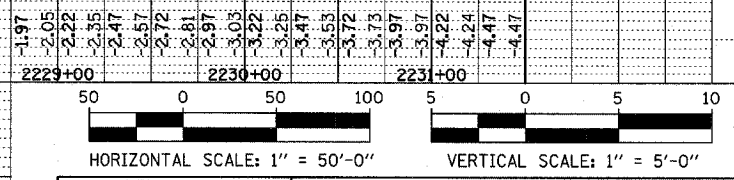

DATE: _____ BY: _____
 SURVEYED: _____ PLOTTED: _____
 ALIGNED: _____ CHECKED: _____
 NOTE BOOK: _____ FILE NAME: _____
 NO. _____

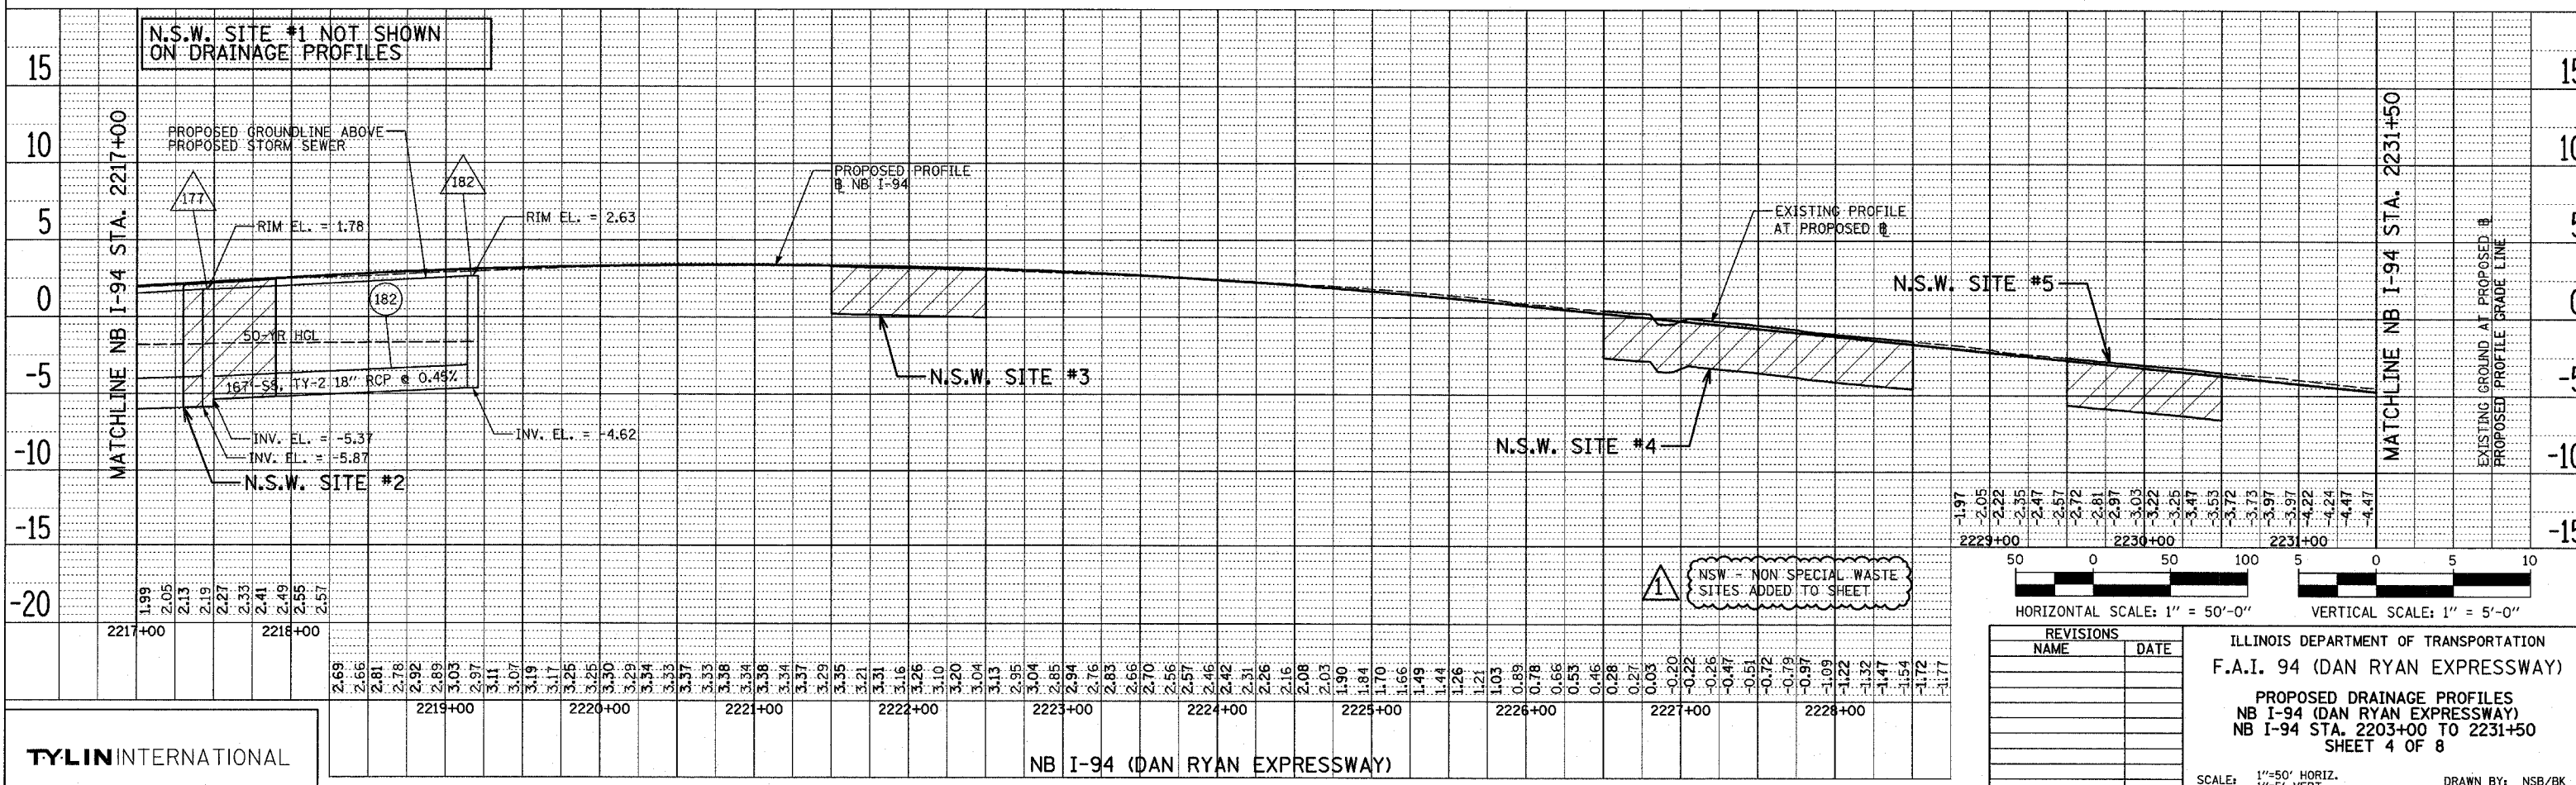

REVISIONS	
NAME	DATE

ILLINOIS DEPARTMENT OF TRANSPORTATION
 F.A.I. 94 (DAN RYAN EXPRESSWAY)
 PROPOSED DRAINAGE PROFILES
 NB I-94 (DAN RYAN EXPRESSWAY)
 NB I-94 STA. 2203+00 TO 2231+50
 SHEET 4 OF 8
 SCALE: 1"=50' HORIZ., 1"=5' VERT.
 DATE: MARCH 7TH, 2006
 DRAWN BY: NSB/BK
 CHECKED BY: DA

TYLIN INTERNATIONAL

NB I-94 (DAN RYAN EXPRESSWAY)

ADDENDUM 1 - NSW 05/08/06