


PROFILE SERVEYED \_\_\_\_\_ BY \_\_\_\_\_ DATE \_\_\_\_\_  
 GRADES CHECKED \_\_\_\_\_  
 NOTE BOOK \_\_\_\_\_  
 NO. \_\_\_\_\_


APPENDIX 1  
 05/08/06

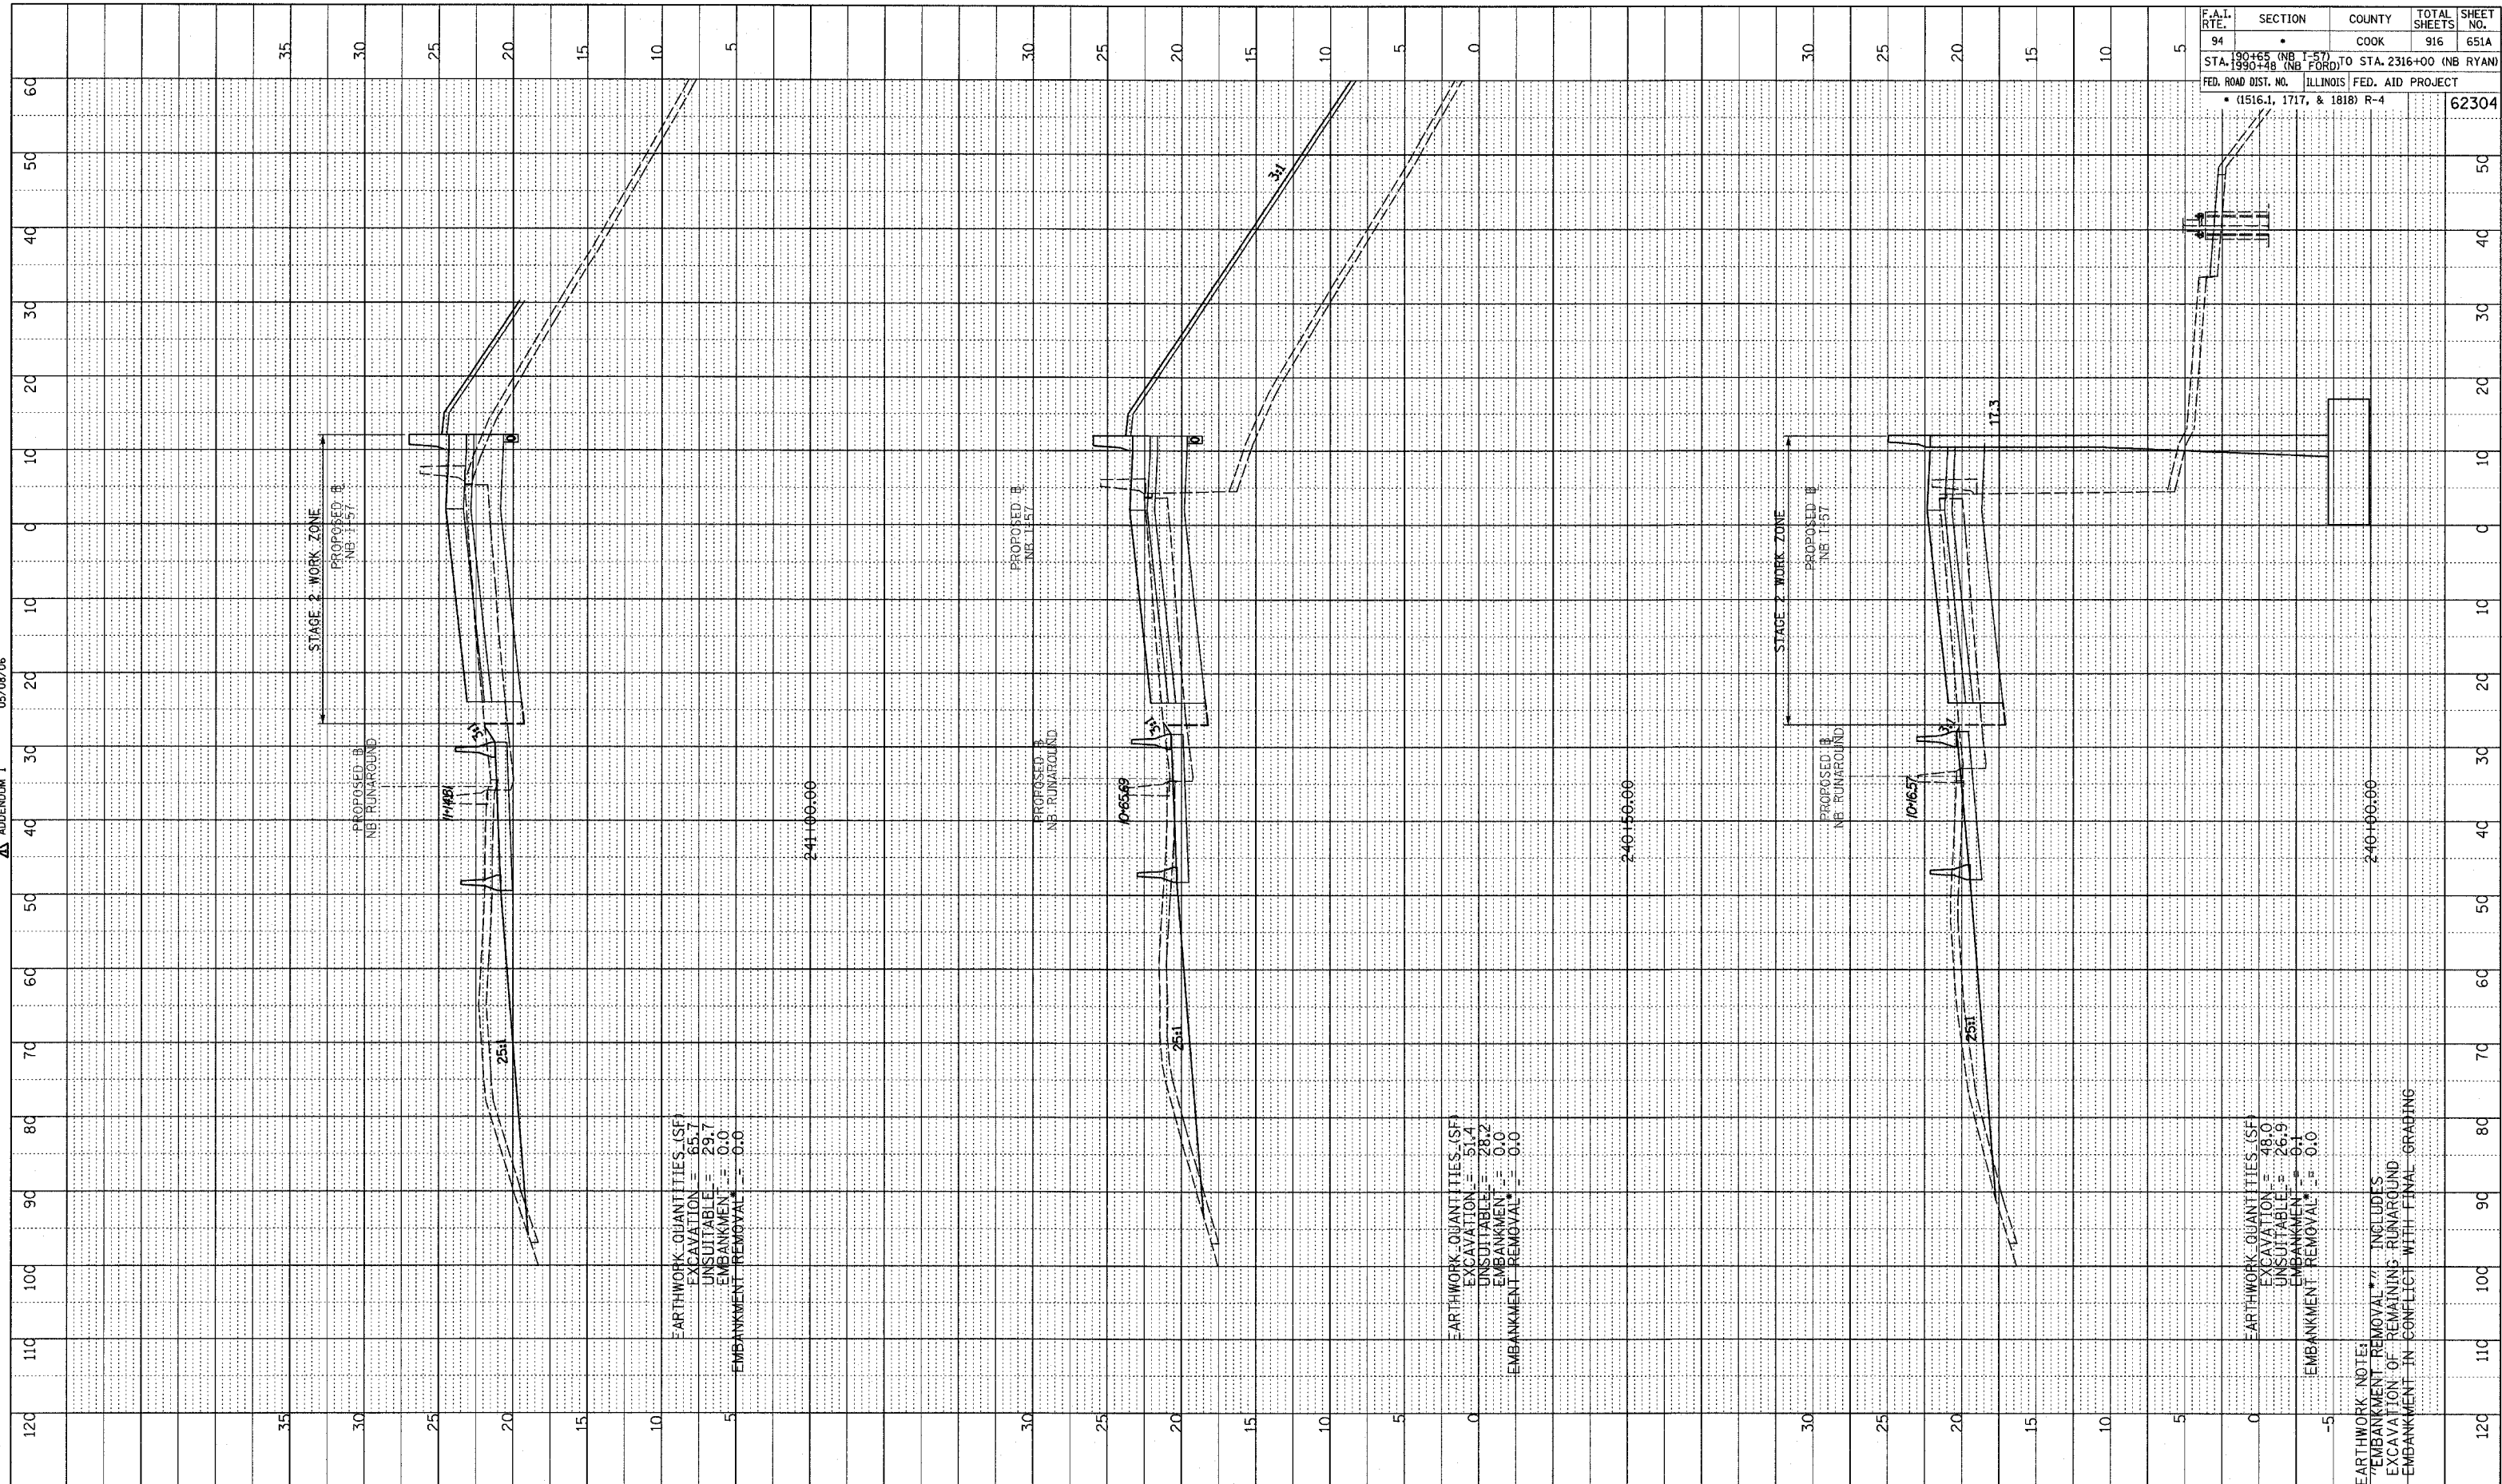

F.A.I. RTE.	SECTION	COUNTY	TOTAL SHEETS	SHEET NO.
94	90+65 (NB I-57)	COOK	916	651A
	STA. 1990+48 (NB FORD)			TO STA. 2316+00 (NB RYAN)
	FED. ROAD DIST. NO.	ILLINOIS	FED. AID PROJECT	
	(1516.1, 1717, & 1818) R-4			62304

TYLIN INTERNATIONAL

NEW SHEET

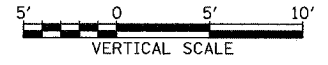

NORTHBOUND I-57 (STAGE 2 RUNAROUND)  
 STA. 240+00 TO STA. 241+00

EARTHWORK NOTE:  
 EMBANKMENT REMOVAL \*\* INCLUDES  
 EXCAVATION OF REMAINING RUNAROUND  
 EMBANKMENT IN CONFLICT WITH FINAL GRADING

5/5/2006 6:44:55 PM p:\02373\road\20\apk20\ashtun.dgn