


PROFILE SHEET
 DATE: 05/08/06
 BY: [Blank]
 CHECKED: [Blank]
 NO. [Blank]

ADDENDUM 1

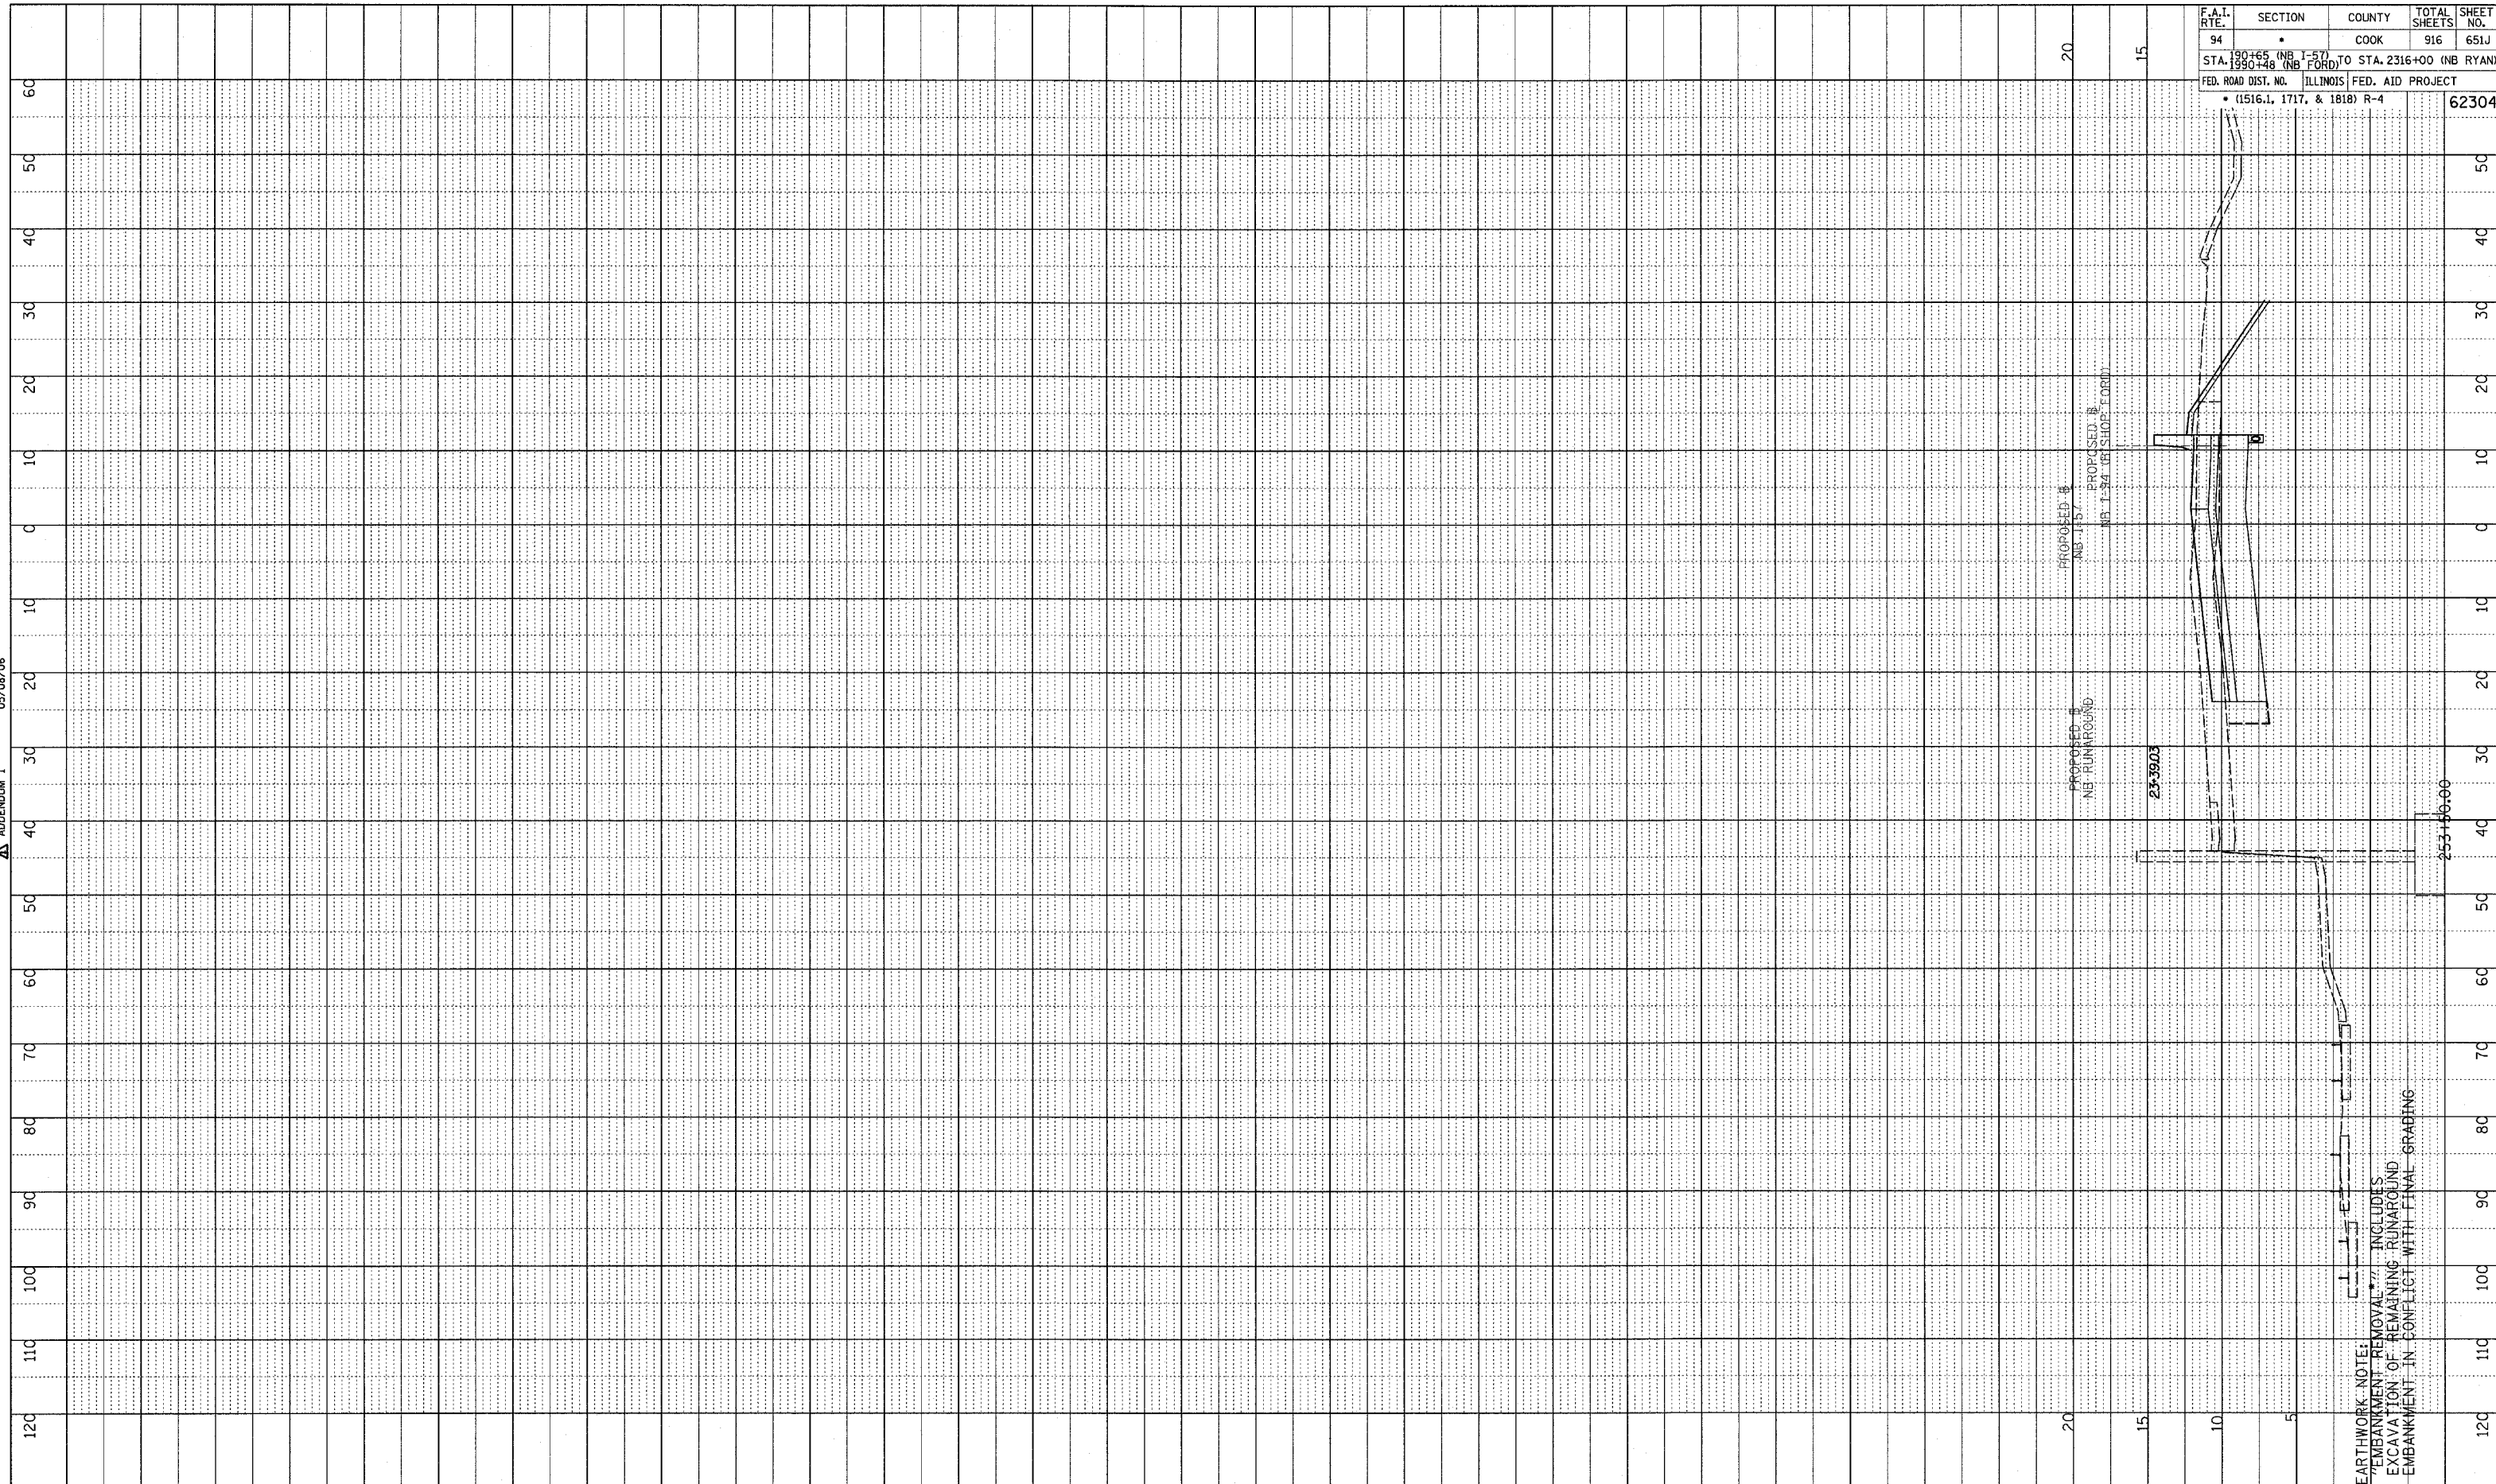



F.A.I. RTE.	SECTION	COUNTY	TOTAL SHEETS	SHEET NO.
94		COOK	916	651J
STA. 190+65 (NB I-57) TO STA. 2316+00 (NB RYAN)				
FED. ROAD DIST. NO. ILLINOIS FED. AID PROJECT				
• (1516.1, 1717, & 1818) R-4				
				62304

EARTHWORK NOTE:
 "EMBANKMENT REMOVAL" INCLUDES
 EXCAVATION OF REMAINING RUNAROUND
 EMBANKMENT IN CONFLICT WITH FINAL GRABING

TYLIN INTERNATIONAL



NEW SHEET

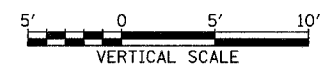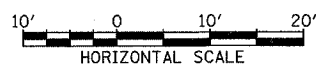

NORTHBOUND I-57 (STAGE 2 RUNAROUND)
 STA. 253+50

5/15/2006 6:44:55 PM