


PROFILE SUBMITTED  
 DATE  
 BT  
 PLOTTED  
 DATE  
 NO. STRUCTURE NOTATION CHD

APPENDIX 1 05/08/06


F.A.I. RTE.	SECTION	COUNTY	TOTAL SHEETS	SHEET NO.
94		COOK	916	651B
STA. 190+65 (NB I-57) TO STA. 2316+00 (NB RYAN)				
FED. ROAD DIST. NO. ILLINOIS FED. AID PROJECT				
• (1516.1, 1717, & 1818) R-4				
				62304

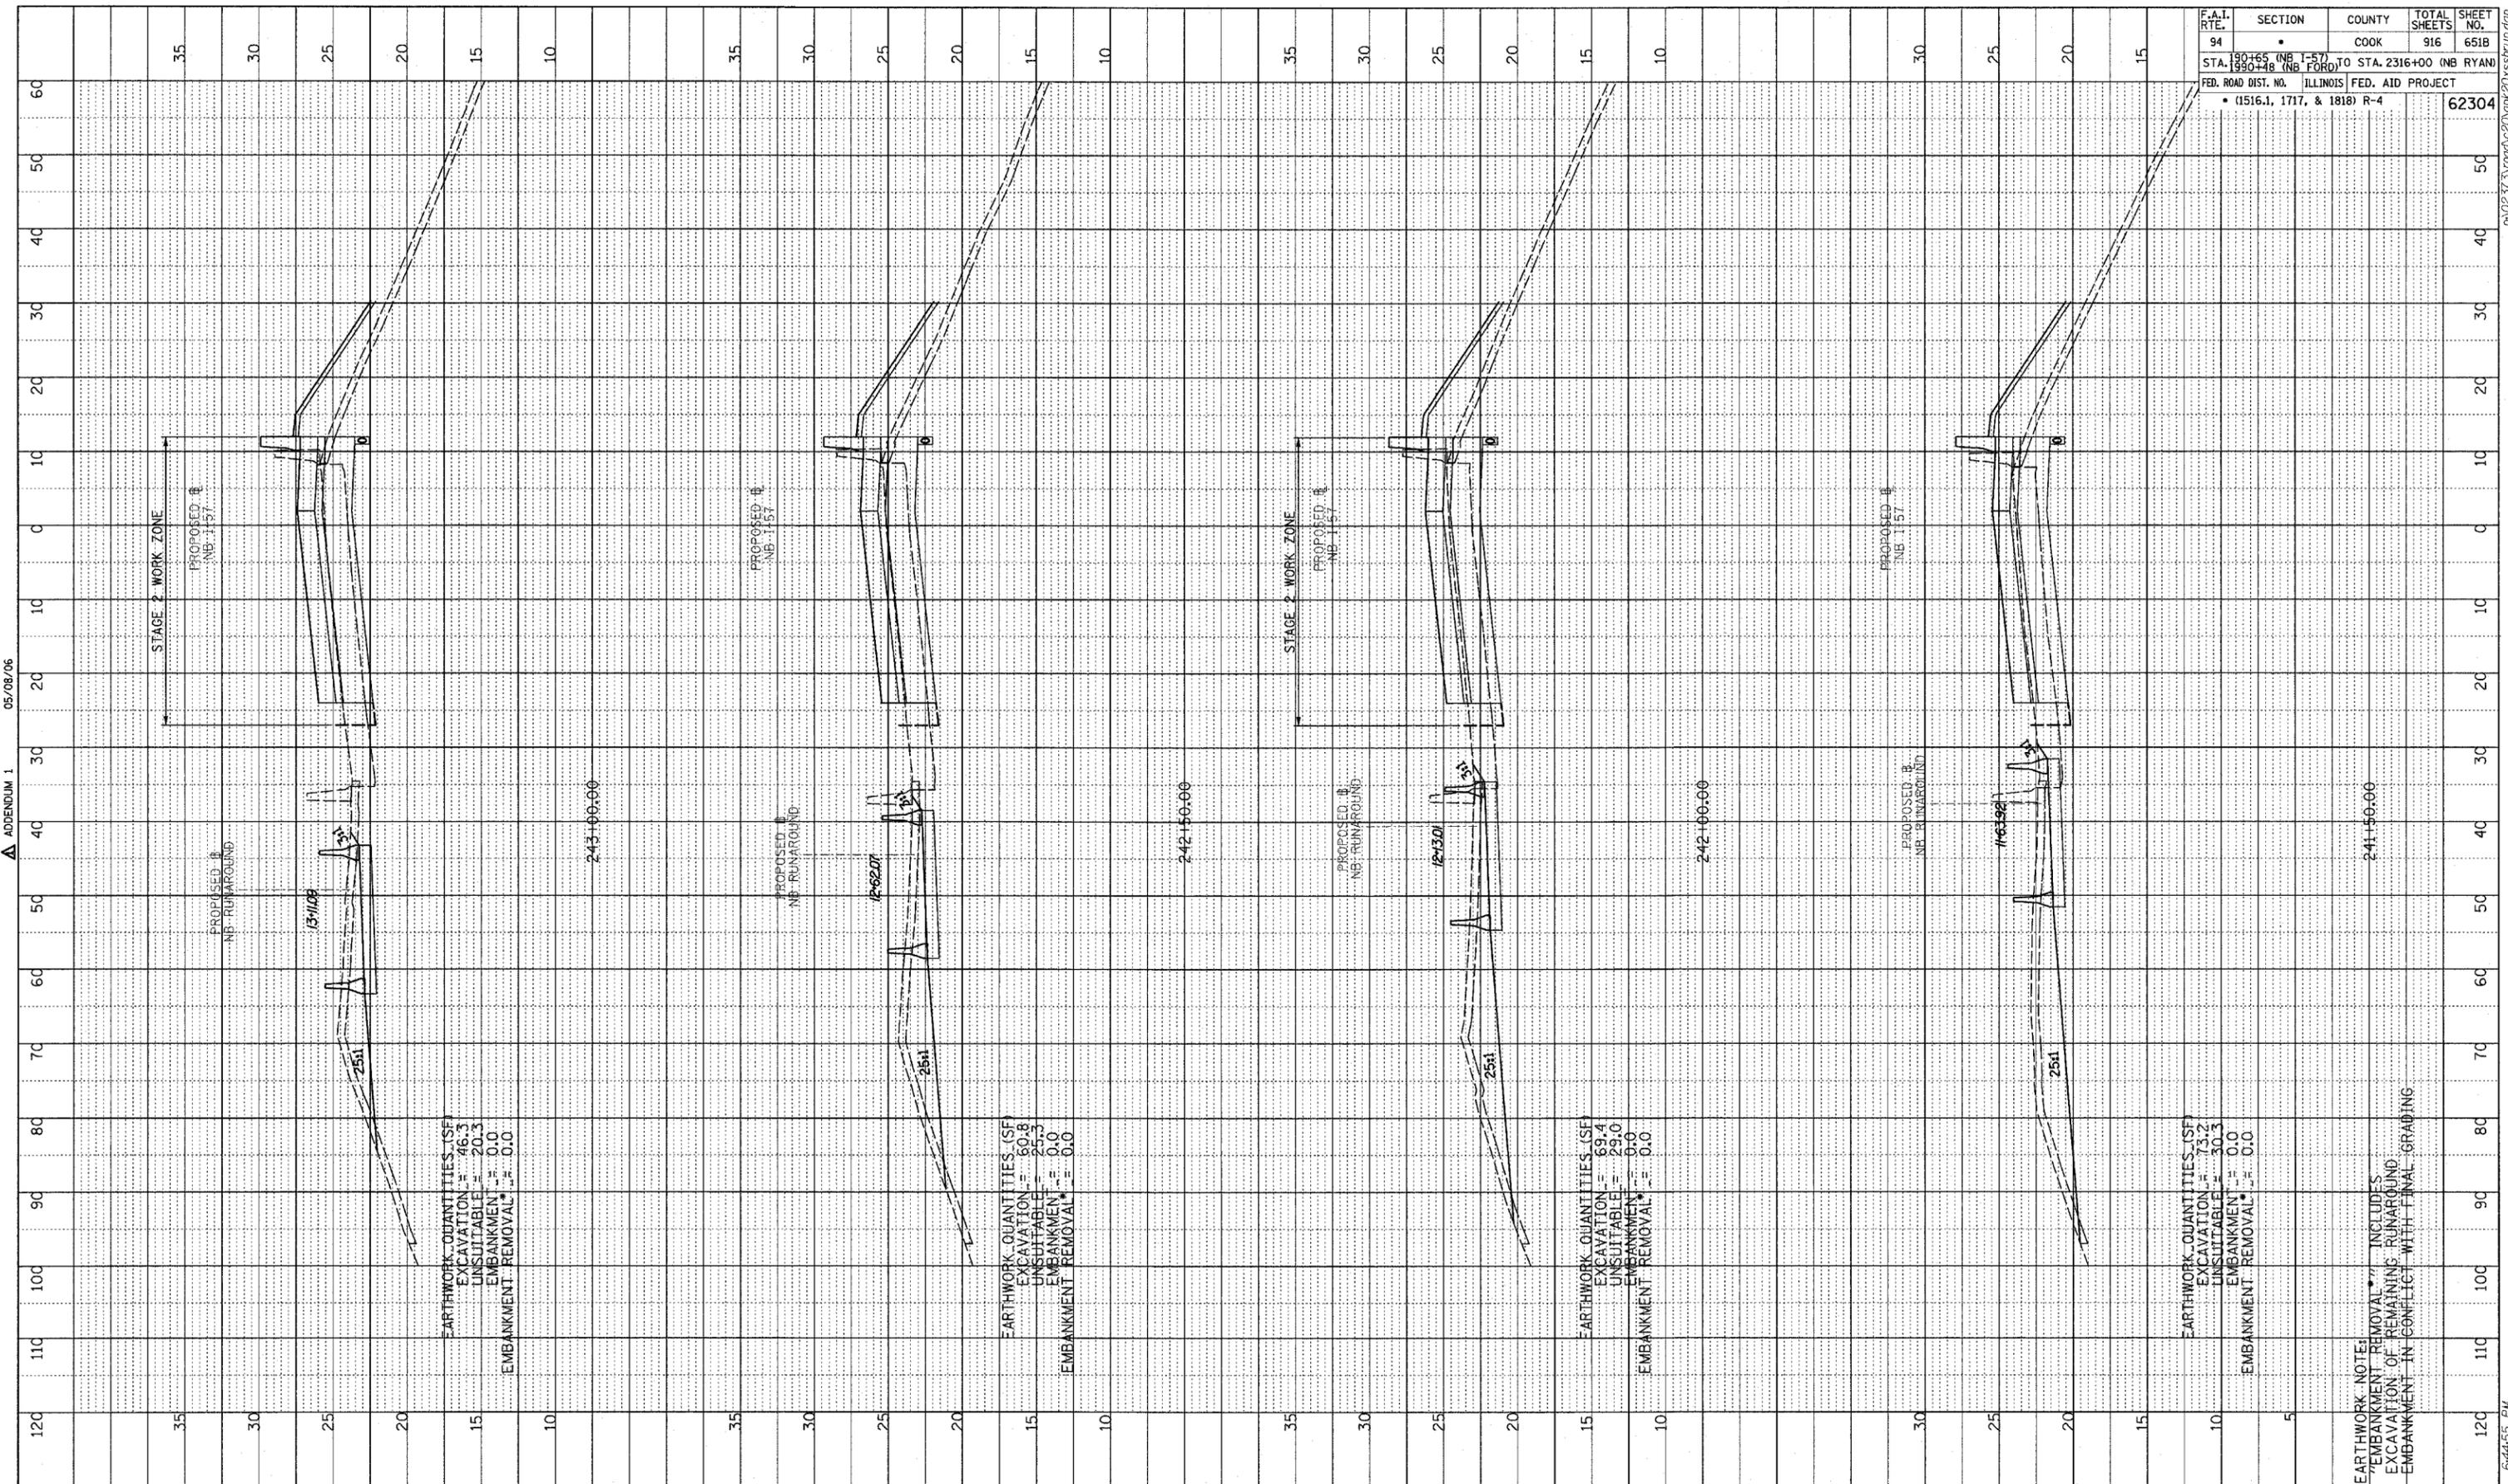

TYLIN INTERNATIONAL



NEW SHEET

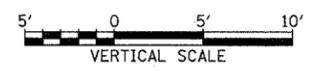

NORTHBOUND I-57 (STAGE 2 RUNAROUND)  
 STA. 241+50 TO STA. 243+00

5/5/2006 6:44:55 PM