


PROFILE SIGNED BY: _____ DATE: 05/08/06
 PLOTTED BY: _____
 CHECKED BY: _____
 NO. _____
 STRUCTURE NOTATIONS CHKD: _____



ADDENDUM 1

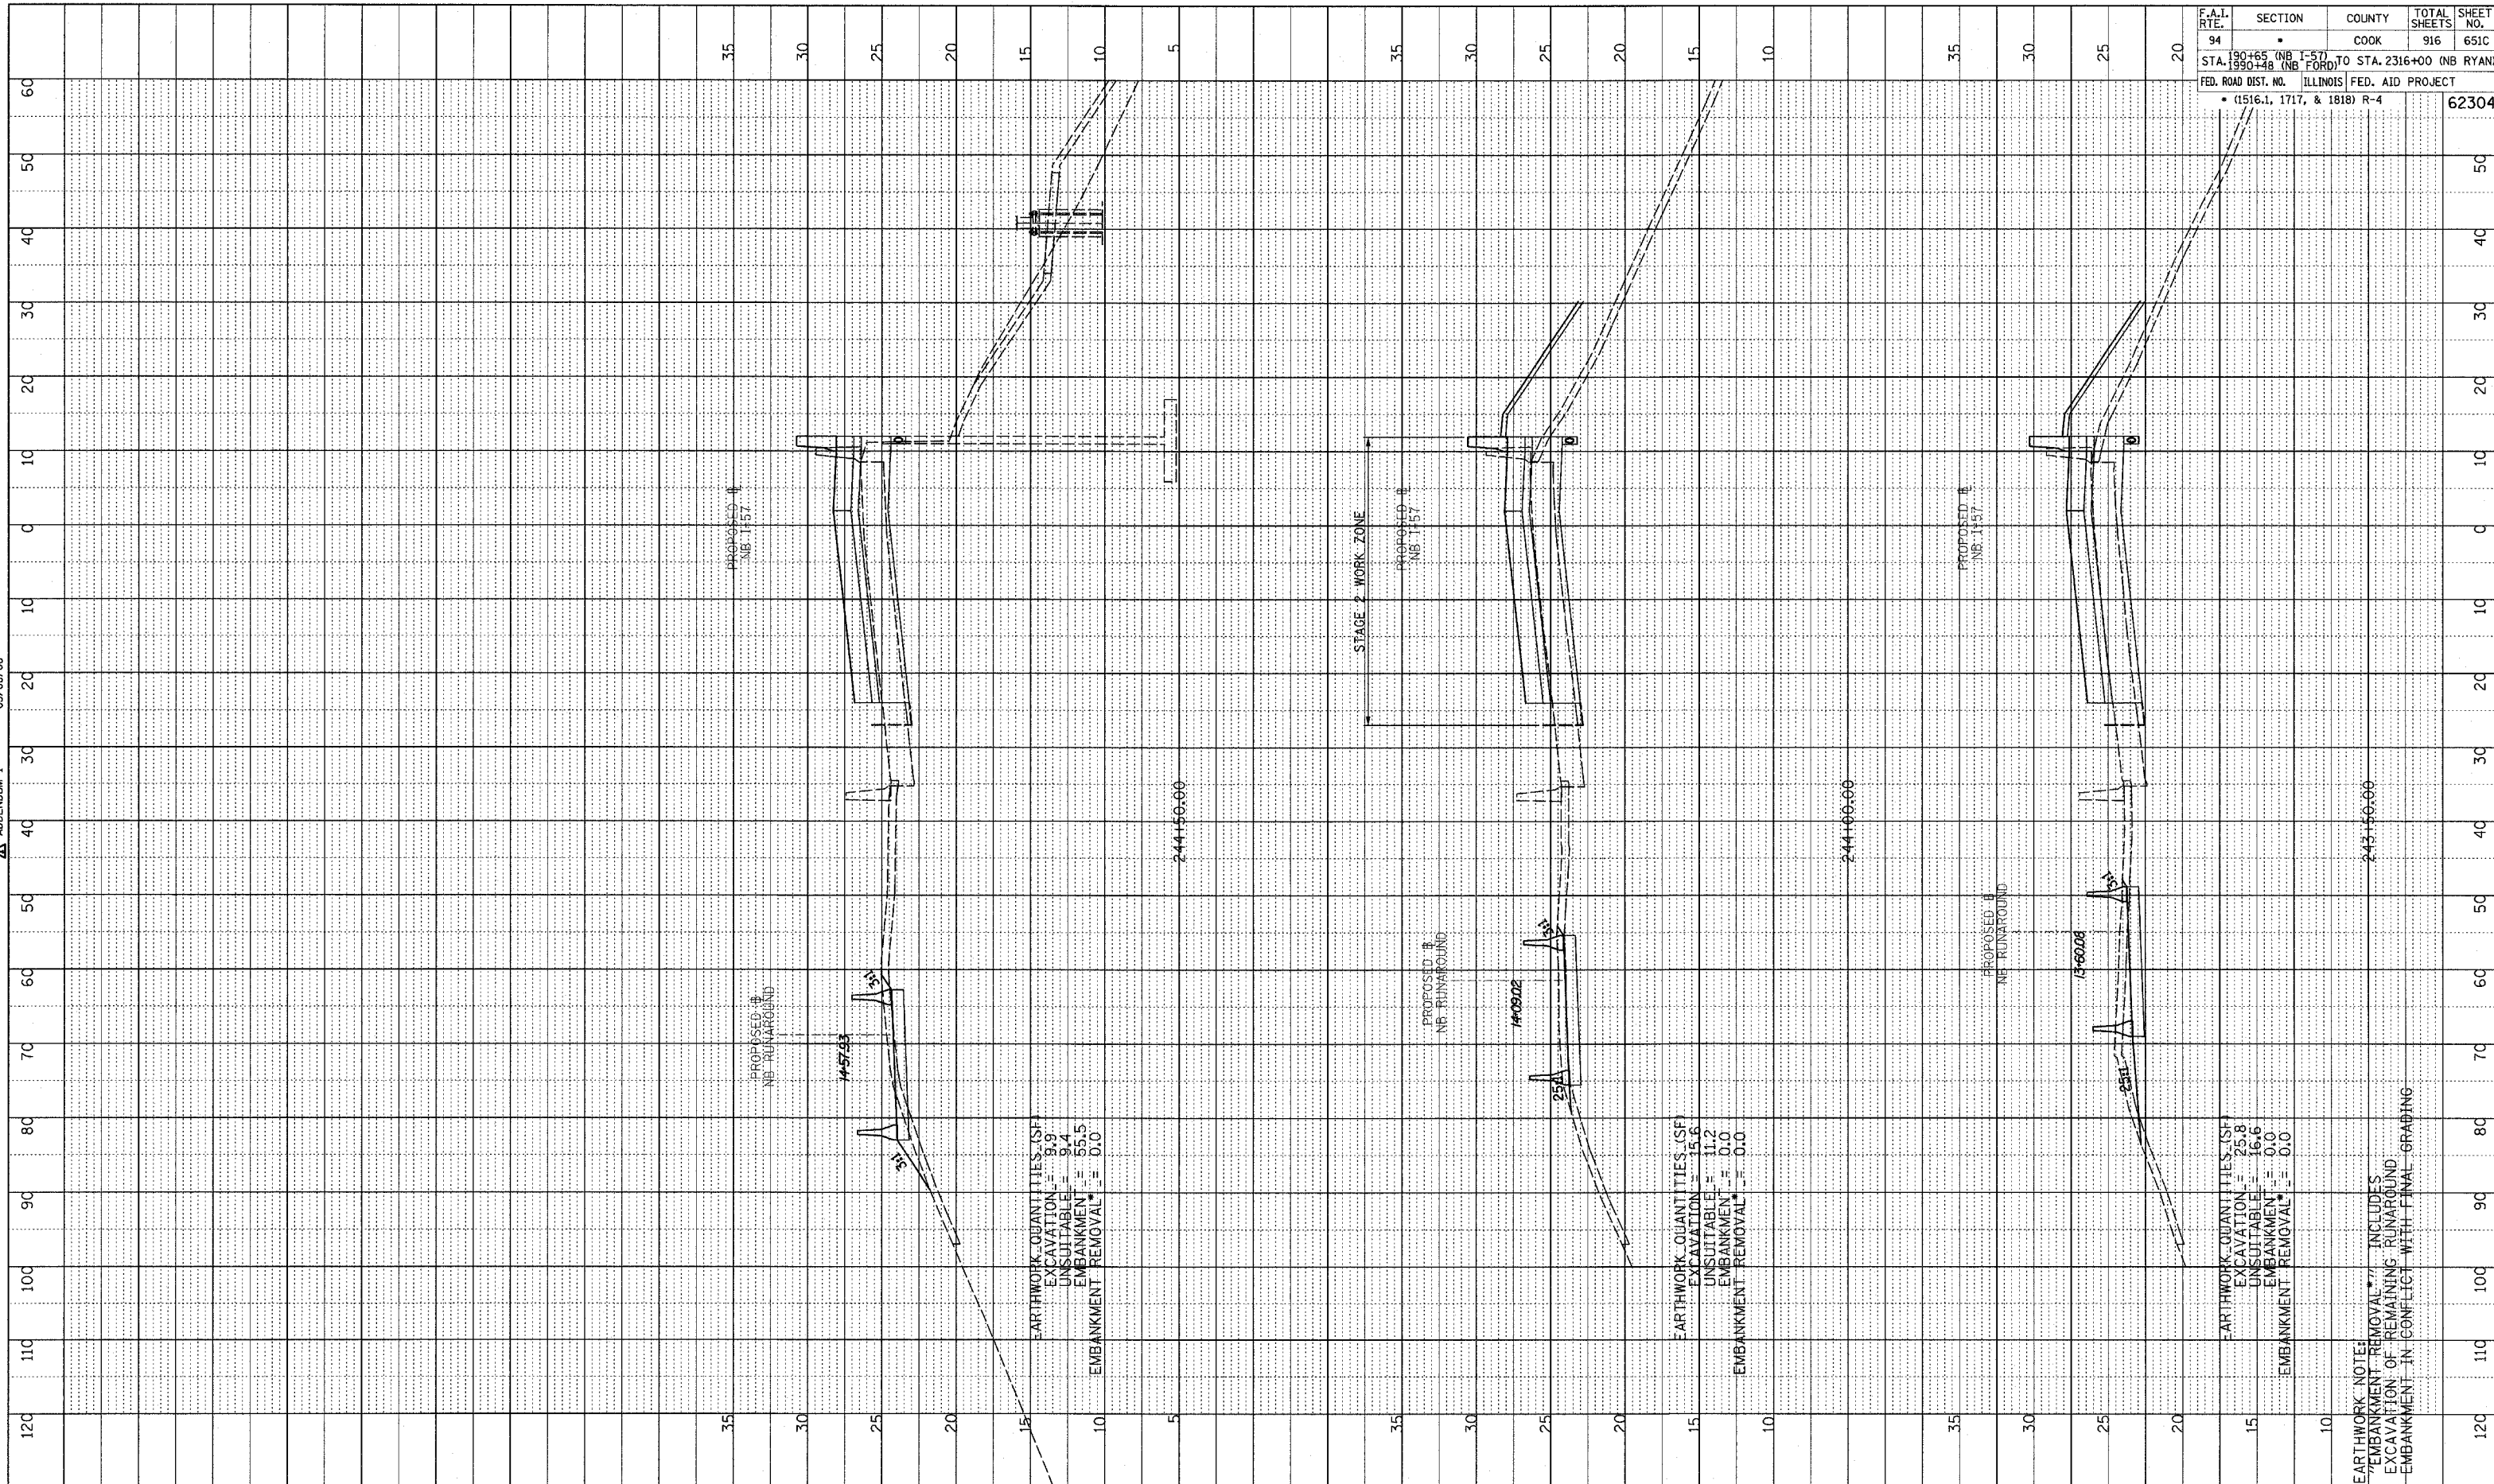

F.A.I. RTE.	SECTION	COUNTY	TOTAL SHEETS	SHEET NO.
94	190+65 (NB I-57) TO STA. 2316+00 (NB RYAN)	COOK	916	651C
	STA. 190+48 (NB FORD)			
	FED. ROAD DIST. NO. ILLINOIS FED. AID PROJECT			
	(1516.1, 1717, & 1818) R-4			62304

TYLIN INTERNATIONAL

NEW SHEET

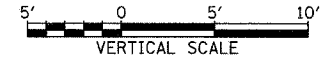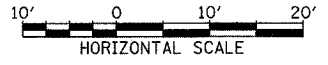

NORTHBOUND I-57 (STAGE 2 RUNAROUND)
STA. 243+50 TO STA. 244+50

EARTHWORK NOTE:
 EMBANKMENT REMOVAL INCLUDES
 EXCAVATION OF REMAINING RUNAROUND
 EMBANKMENT IN CONFLICT WITH FINAL GRADING

5/15/2006 6:44:55 PM