


PROFILE SURVEYED
 NOTE BOOK NO. _____
 DATE _____
 BY _____
 PLOTTED
 CHECKED
 STRUCTURE NOTATIONS OK'D
 DATE _____



APPENDUM 1
 05/08/06

F.A.I. RTE.	SECTION	COUNTY	TOTAL SHEETS	SHEET NO.
94	190+65 (NB I-57) TO STA. 2316+00 (NB RYAN)	COOK	916	651D
IL-157 (NB FORD) TO STA. 2316+00 (NB RYAN) FED. ROAD DIST. NO. ILLINOIS FED. AID PROJECT • (1516.1, 1717, & 1818) R-4				
				62304

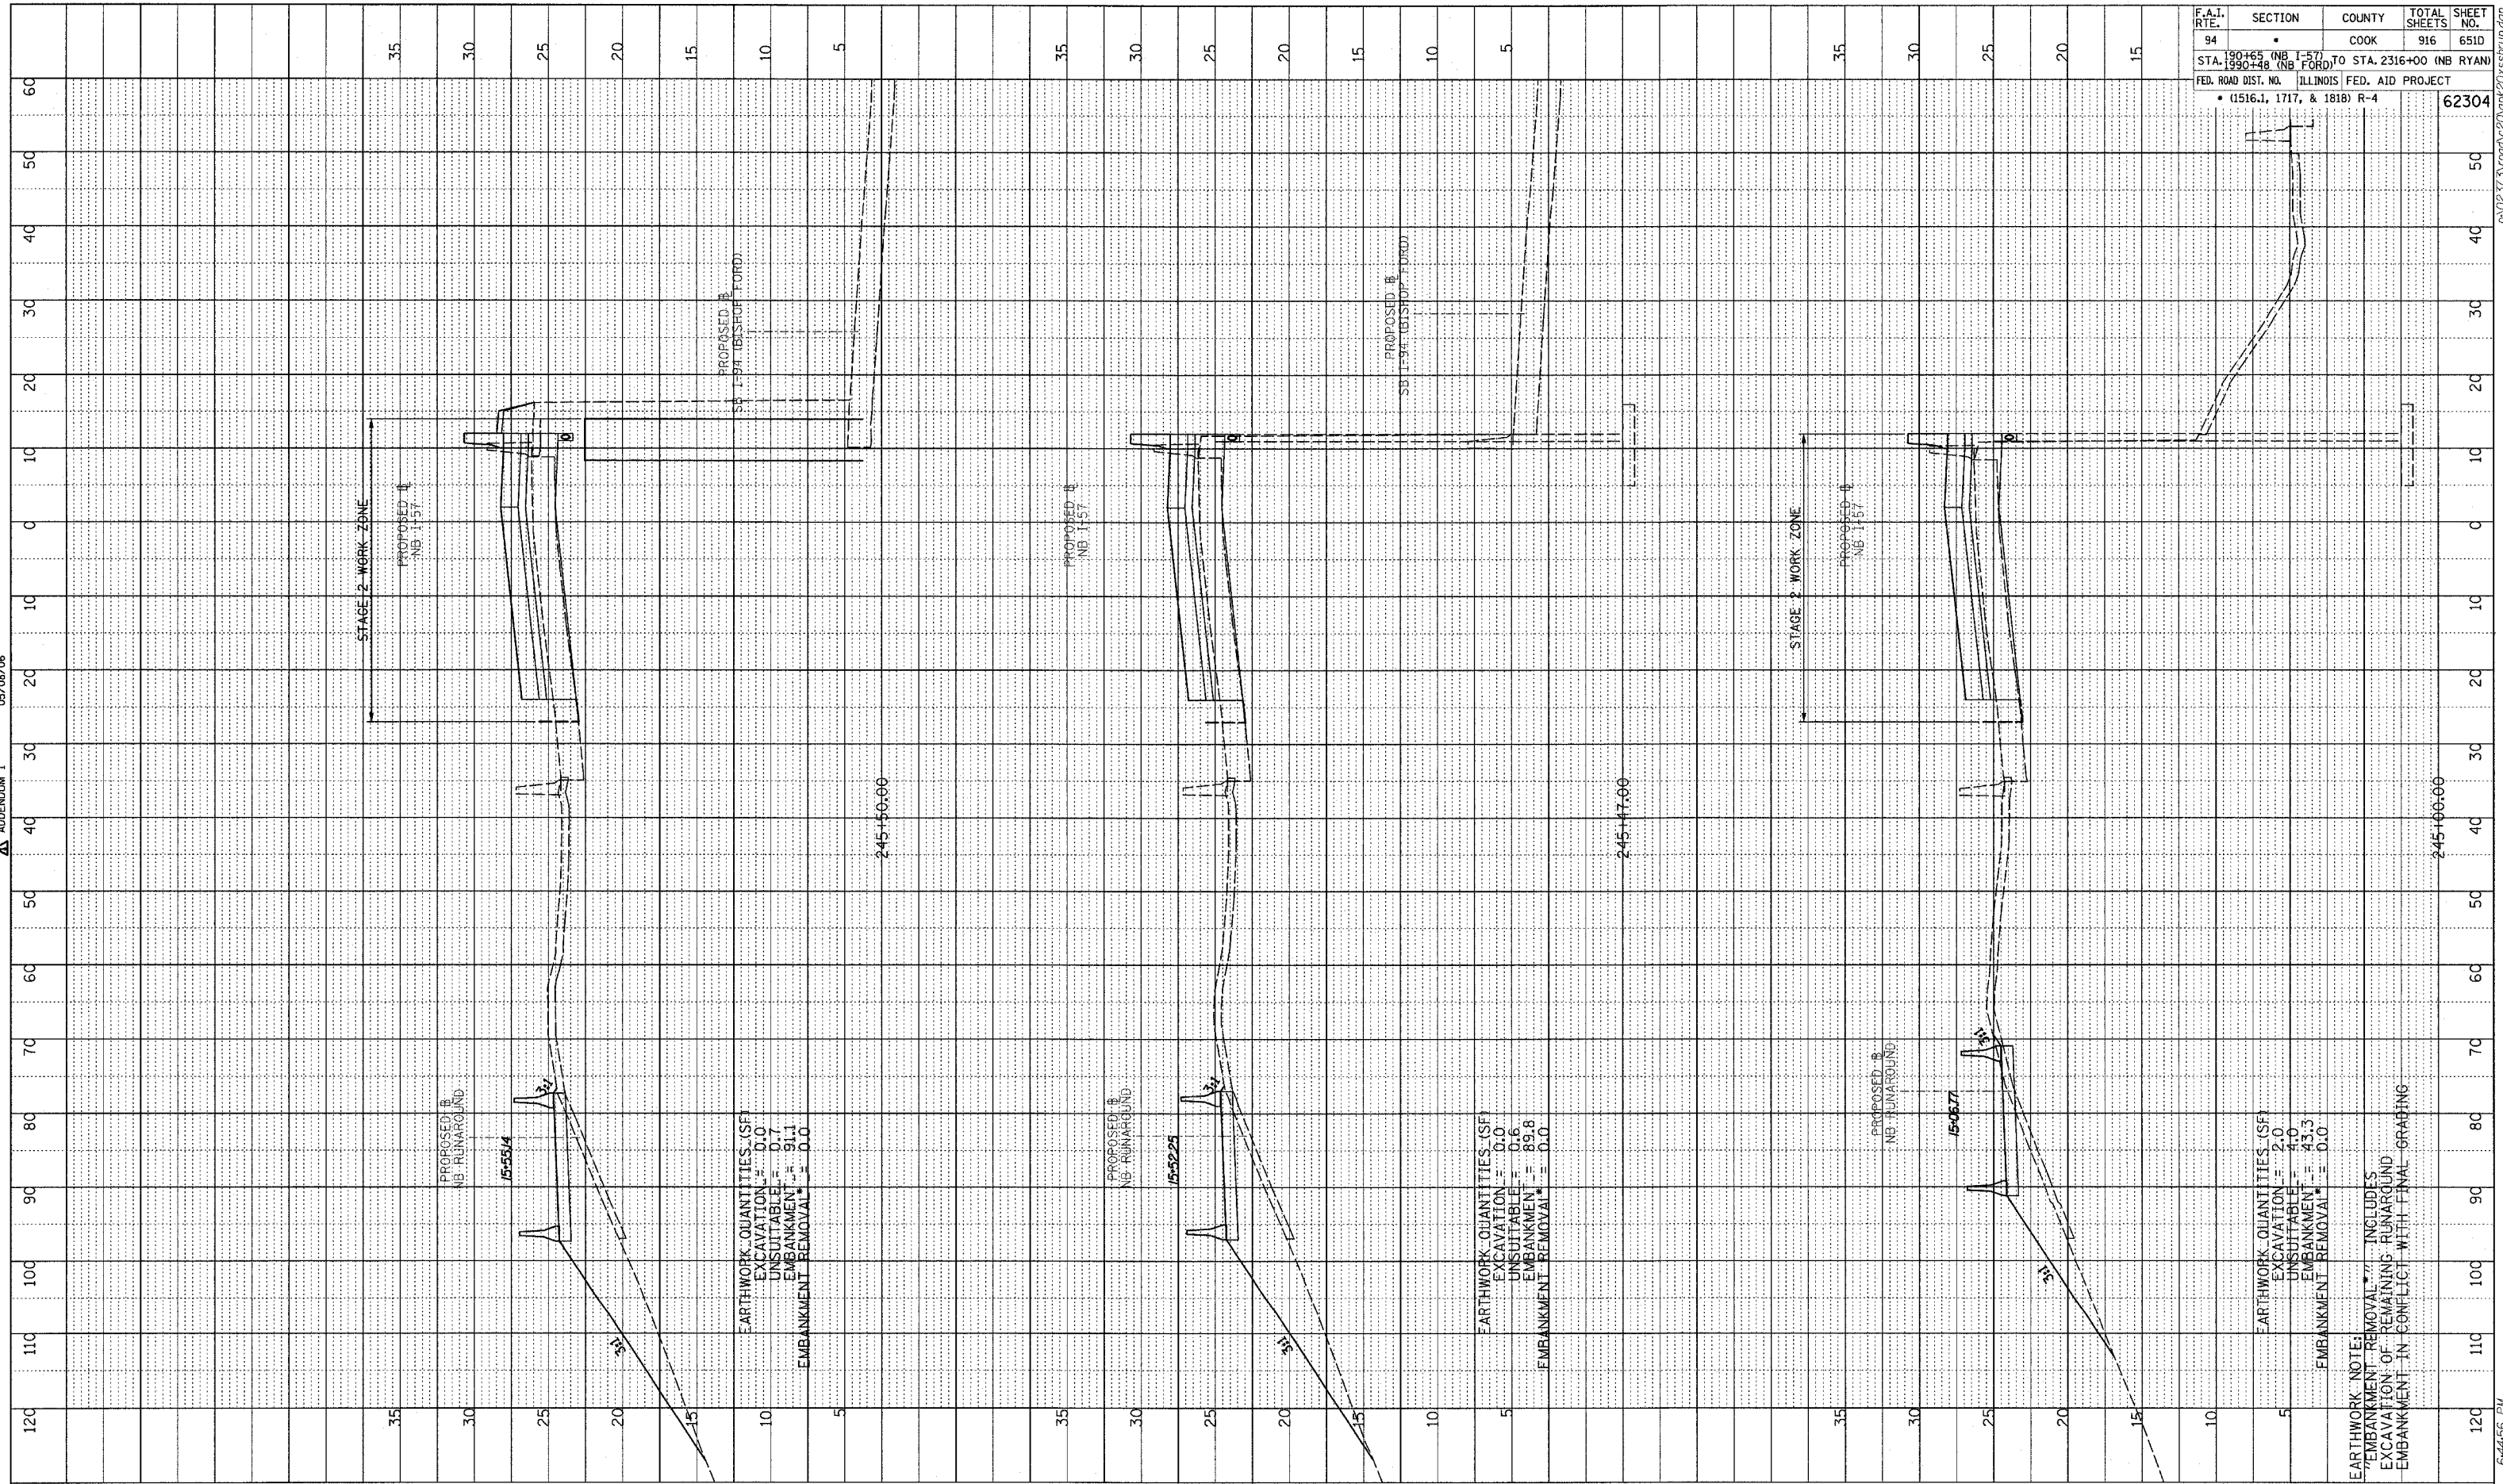

TYLIN INTERNATIONAL

NEW SHEET

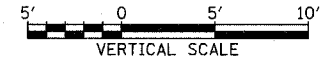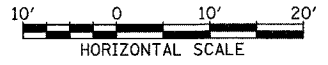

NORTHBOUND I-57 (STAGE 2 RUNAROUND)
 STA. 245+00 TO STA. 245+50

5/5/2006 6:44:56 PM