


PROFILE NO. 1990+48
 DATE 05/08/06
 BT
 APPROVED
 PLOTTED
 NOTE BOOK
 NO. STRUCTURE NOTATION CHRD

ADDITION 1


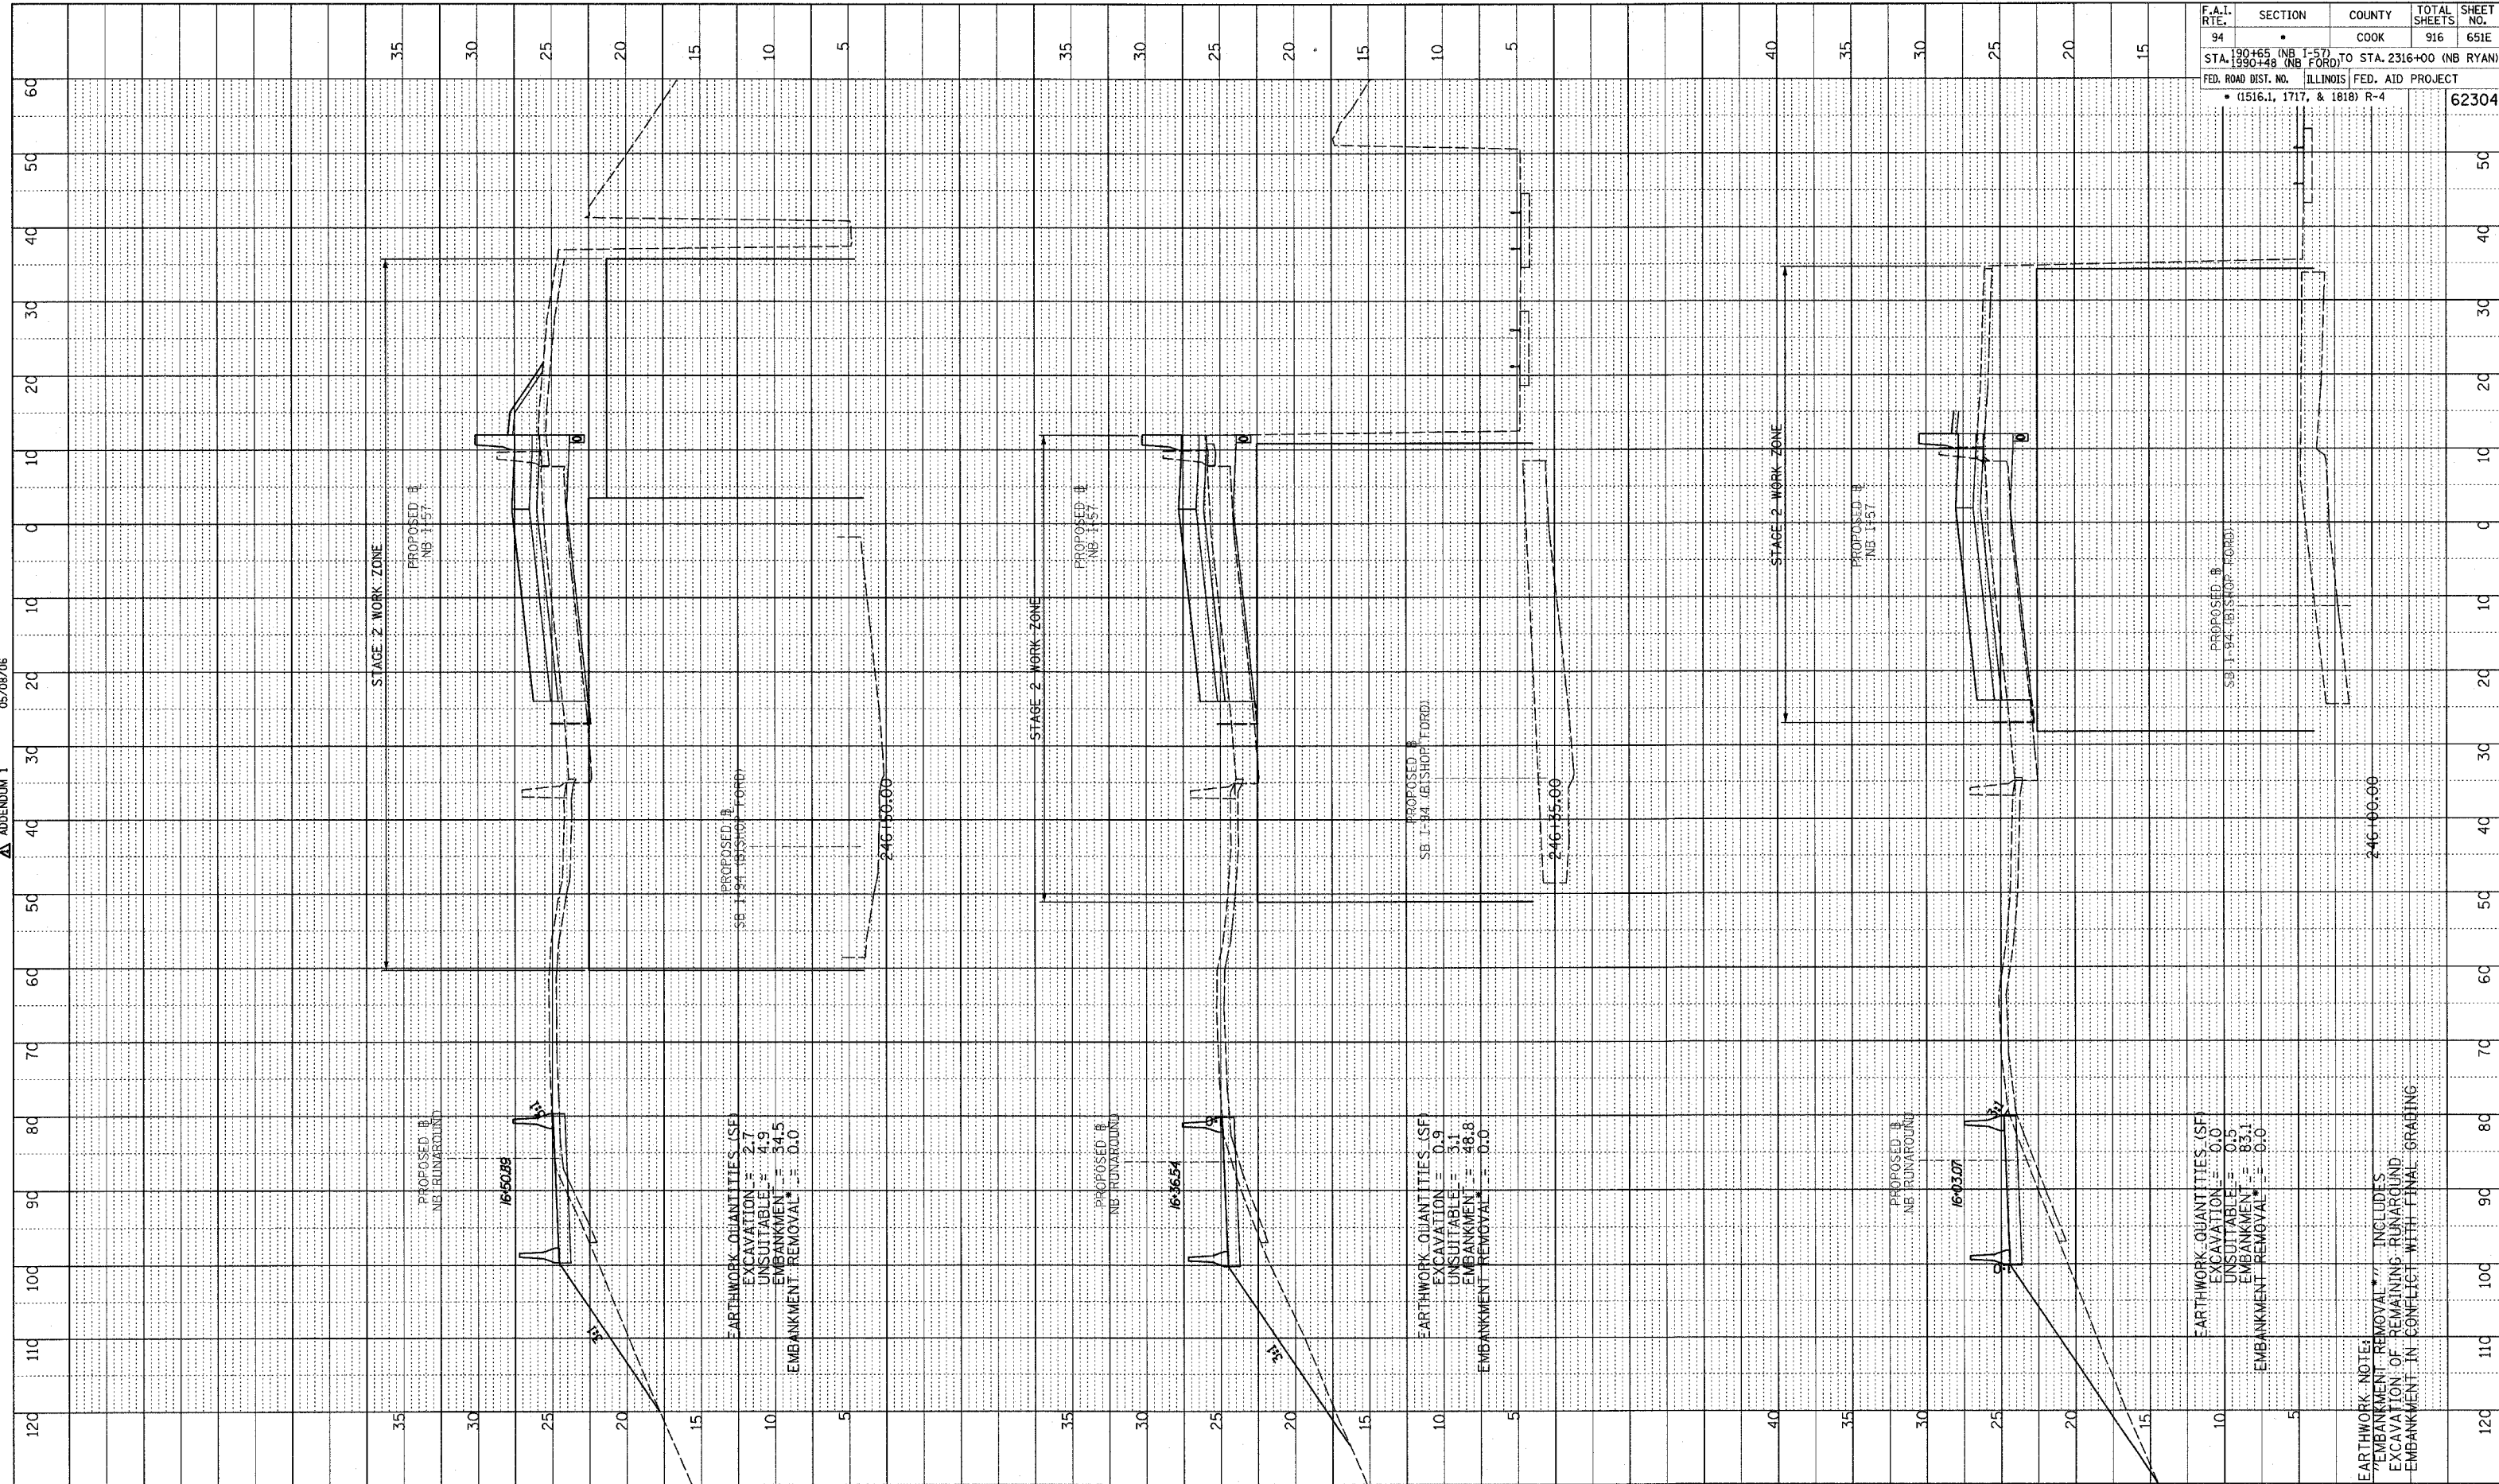


F.A.I. RTE.	SECTION	COUNTY	TOTAL SHEETS	SHEET NO.
94	•	COOK	916	651E
STA. 190+65 (NB I-57) TO STA. 2316+00 (NB RYAN)				
FED. ROAD DIST. NO. ILLINOIS FED. AID PROJECT				
• (1516.1, 1717, & 1818) R-4				
				62304

TYLIN INTERNATIONAL



NEW SHEET

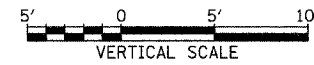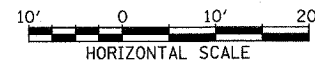

NORTHBOUND I-57 (STAGE 2 RUNAROUND)
 STA. 246+00 TO STA. 246+50

EARTHWORK NOTE:
 EMBANKMENT REMOVAL INCLUDES
 EXCAVATION OF REMAINING RUNAROUND
 EMBANKMENT IN CONFLICT WITH FINAL GRABING

5/5/2006 6:44:56 PM