


PROFILE
 DATE
 BY
 CHECKED
 GRADES CHECKED
 ELEVATION NOTED
 NO. STRUCTURE NOTATION CHRG

05/08/06
 APPENDUM 1


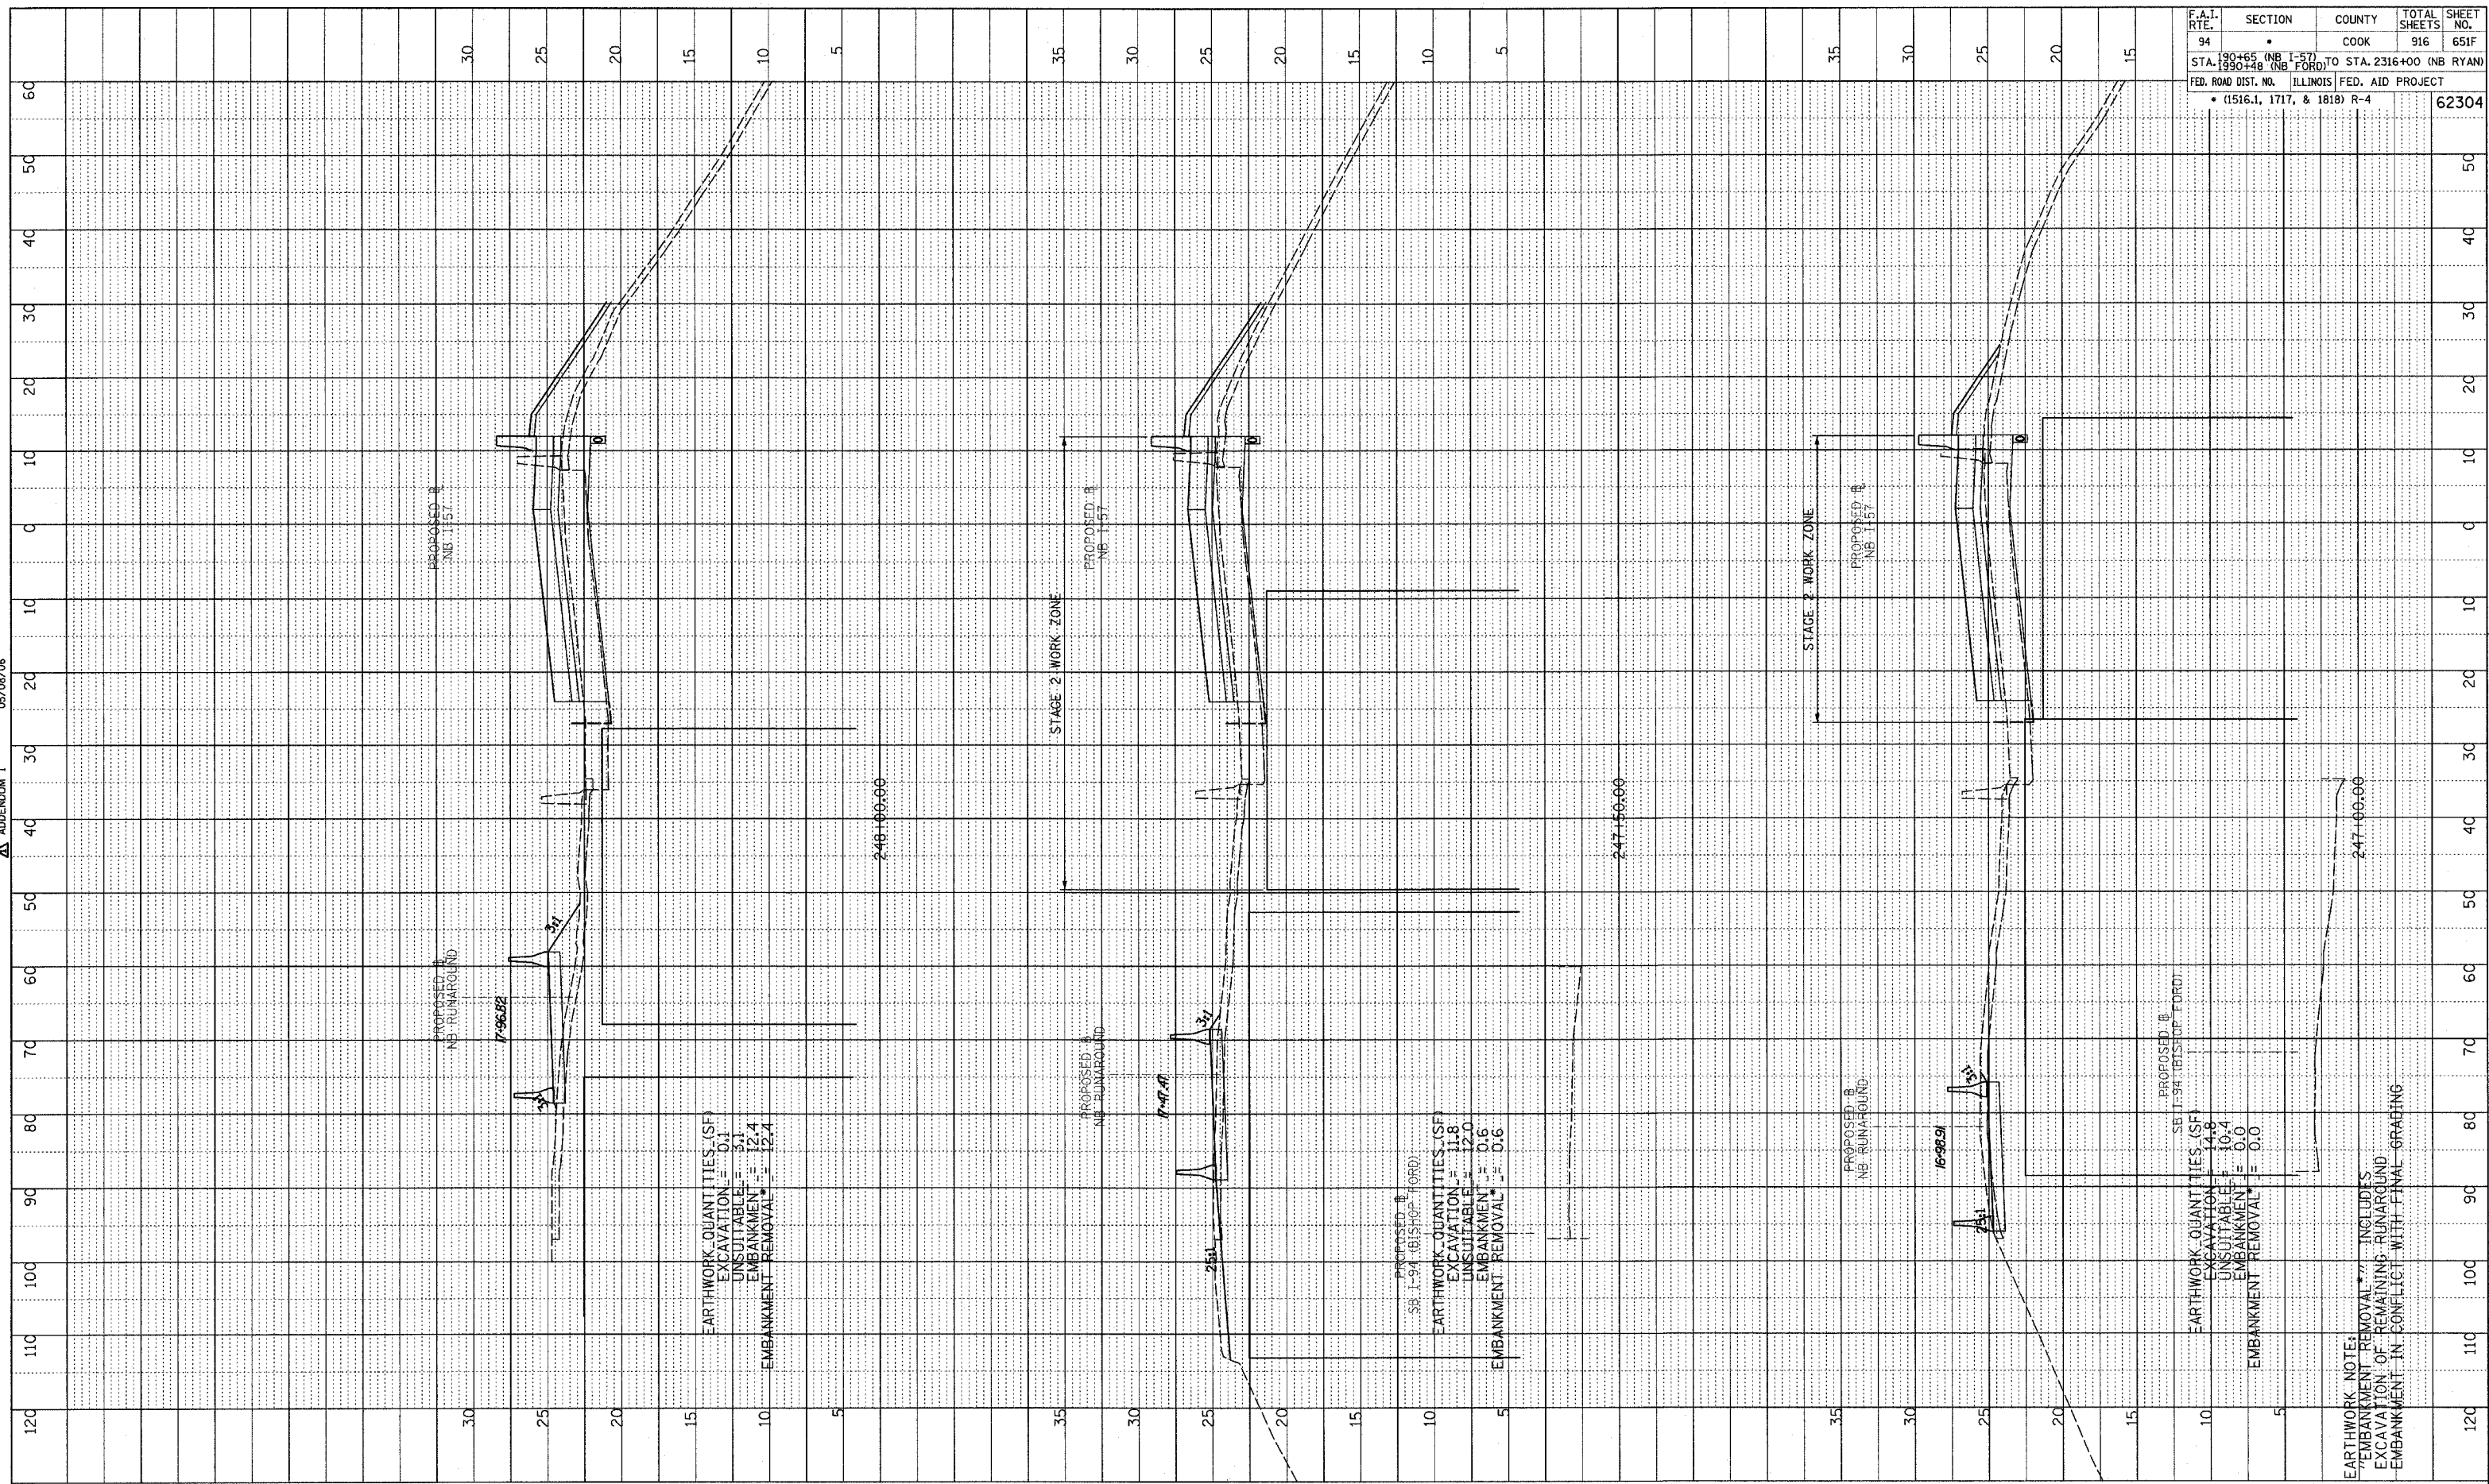


F.A.I. RTE.	SECTION	COUNTY	TOTAL SHEETS	SHEET NO.
94	•	COOK	916	651F
STA. 190+65 (NB I-57) TO STA. 2316+00 (NB I-57)				
FED. ROAD DIST. NO. ILLINOIS FED. AID PROJECT				
• (1516.1, 1717, & 1818) R-4				62304

TYLIN INTERNATIONAL



NEW SHEET

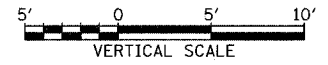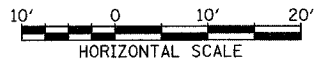

NORTHBOUND I-57 (STAGE 2 RUNAROUND)
 STA. 247+00 TO STA. 248+00

EARTHWORK NOTE:
 EMBANKMENT REMOVAL INCLUDES
 EXCAVATION OF REMAINING RUNAROUND
 EMBANKMENT IN CONFLICT WITH FINAL GRADING

5/5/2006 6:44:56 PM P:\02\13\cod\20\gph\20\asstr\un.dgn