


PROFILE SUBMITTED BY DATE
 GRADES CHECKED
 NOTE BOOK NO. NOTED
 STRUCTURE NOTATIONS CH/NO

ADDENDUM 1
 05/08/06


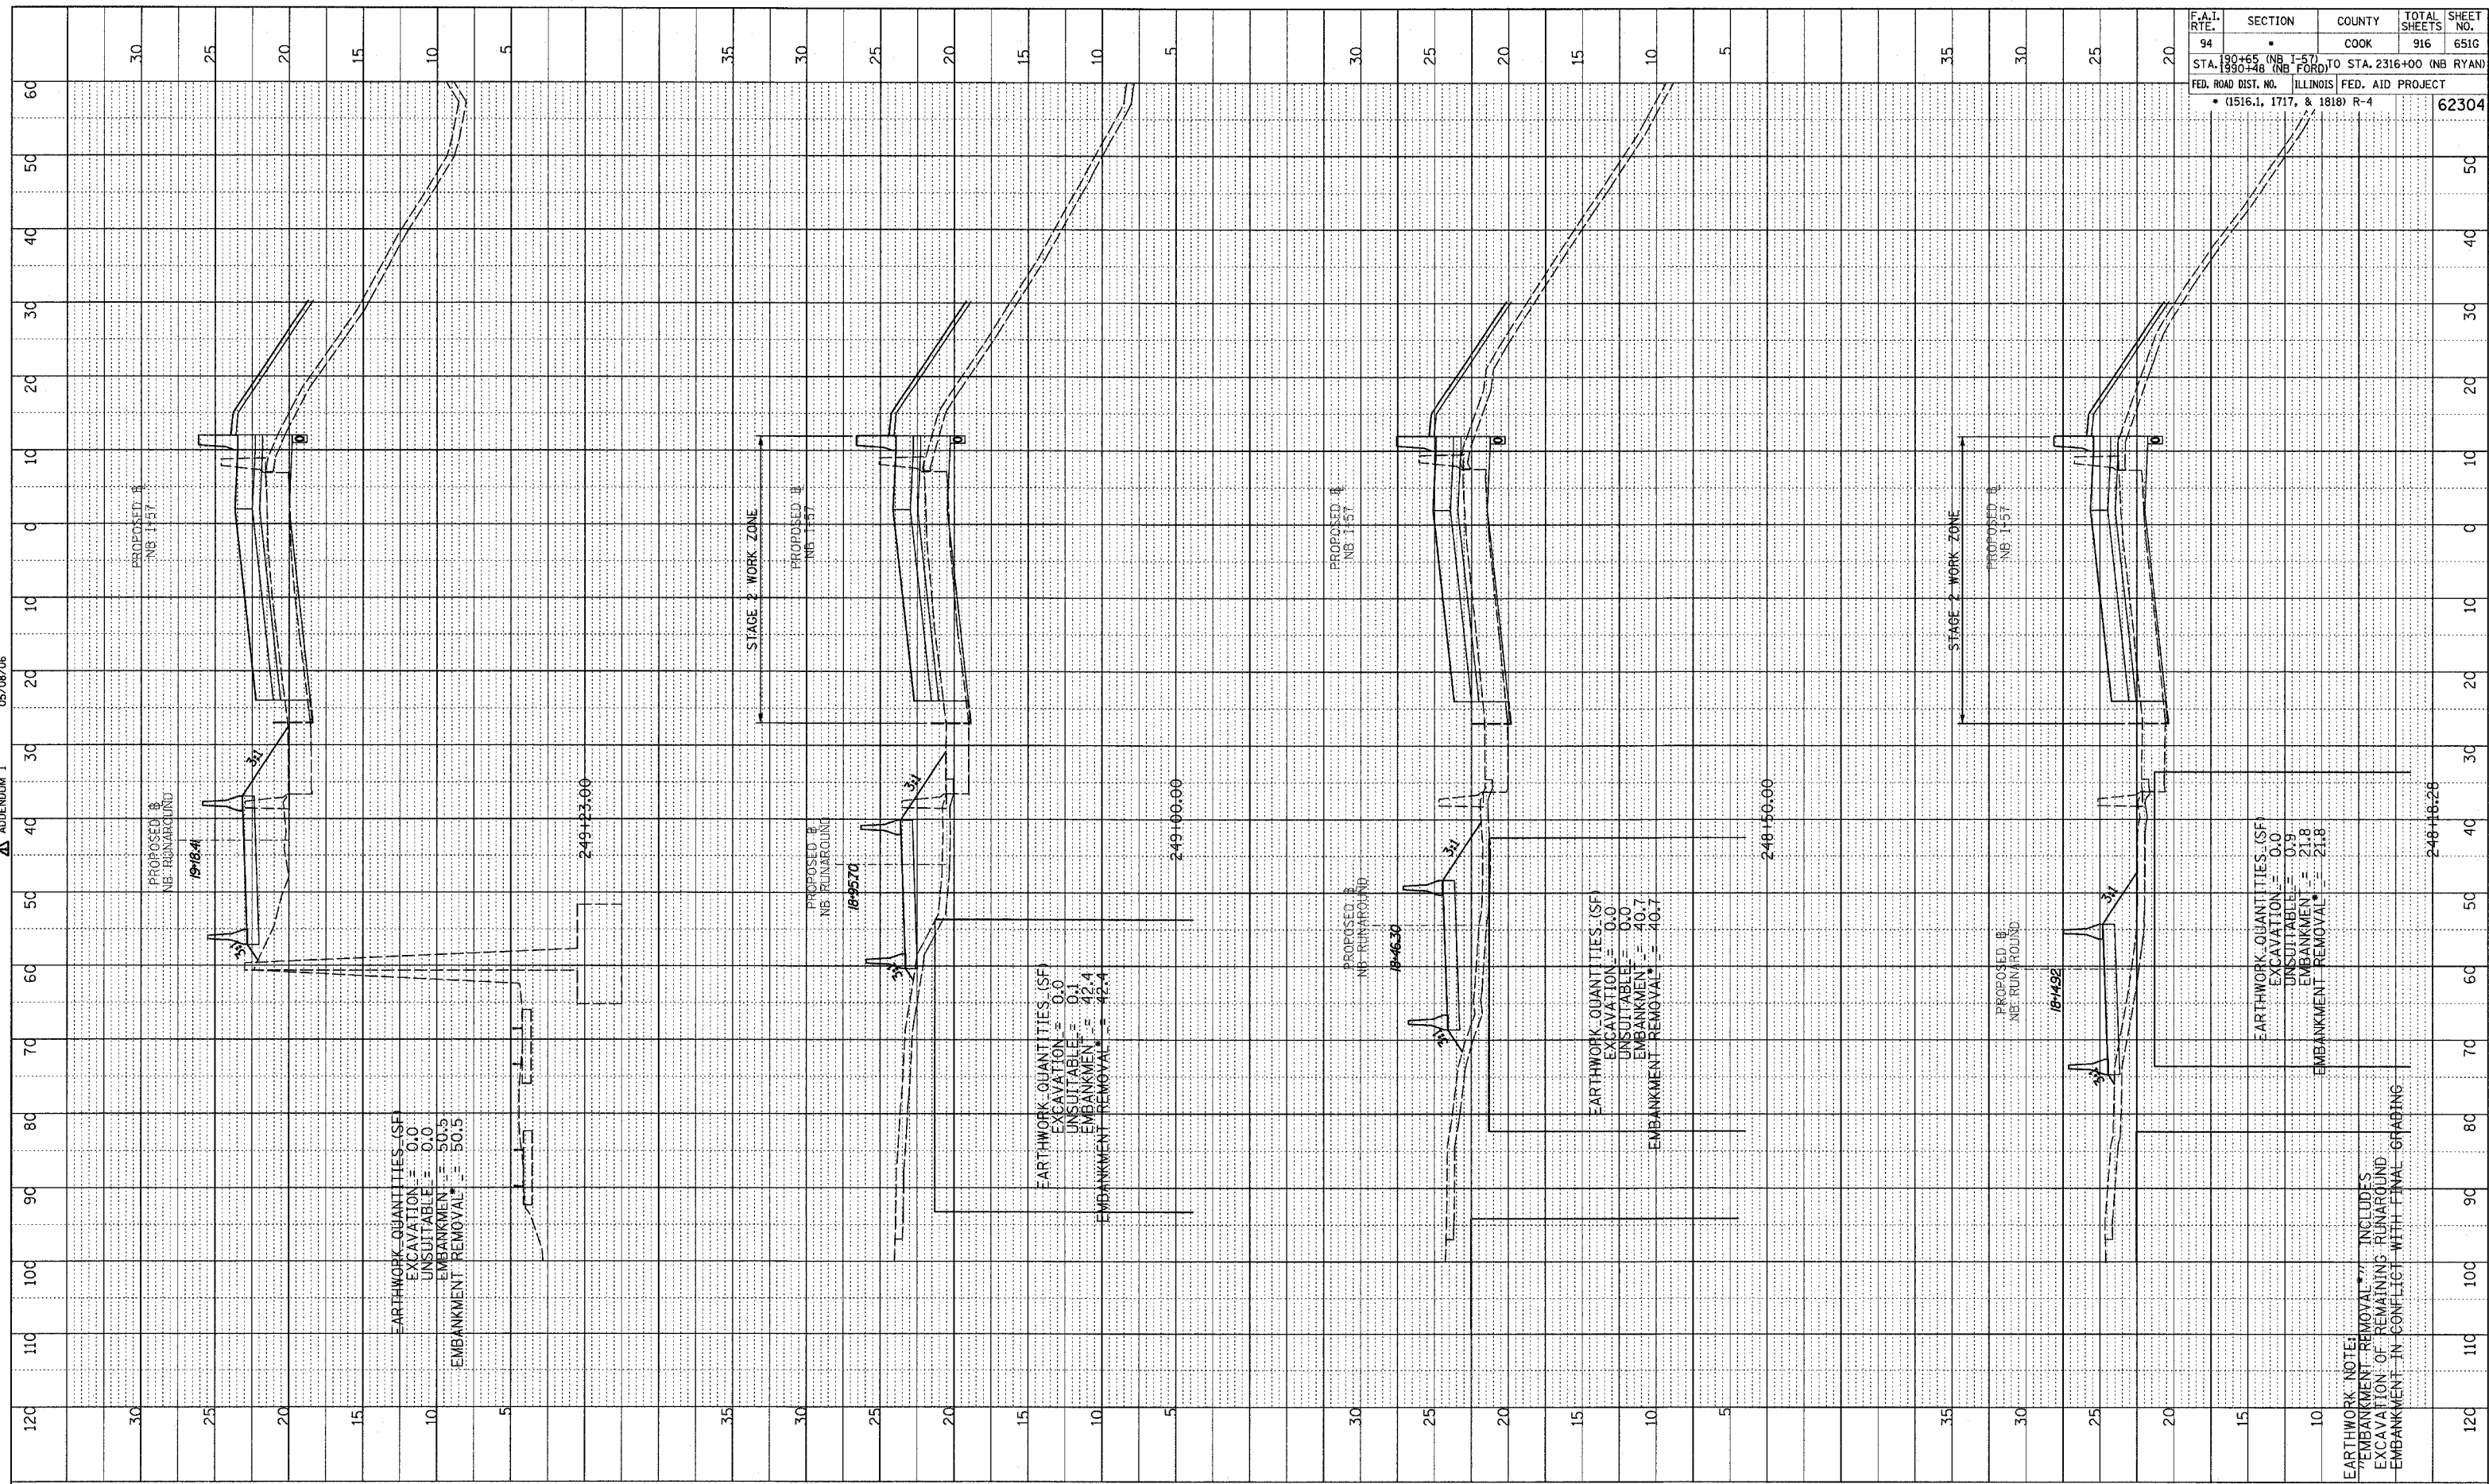


F.A.I. RTE.	SECTION	COUNTY	TOTAL SHEETS	SHEET NO.
94	180+65 (NB I-57) TO STA. 2316+00 (NB RYAN)	COOK	916	6516
FED. ROAD DIST. NO. ILLINOIS FED. AID PROJECT				
• (1516.1, 1717, & 1818) R-4				
				62304

TYLIN INTERNATIONAL



NEW SHEET

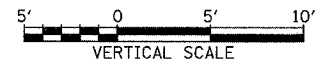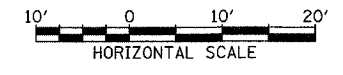

NORTHBOUND I-57 (STAGE 2 RUNAROUND)
 STA. 248+18.28 TO STA. 249+23

EARTHWORK NOTE:
 EMBANKMENT REMOVAL INCLUDES
 EXCAVATION OF REMAINING RUNAROUND
 EMBANKMENT IN CONFLICT WITH FINAL GRADING

5/7/2006 6:44:57 PM