


PROFILE SURVEYED
 PLOTTED
 NOTE BOOK NO.
 GRADES CHECKED
 STRUCTURE NOTATIONS CHECKED
 DATE
 BY

05/08/06
 APPENDUM 1



F.A.I. RTE.	SECTION	COUNTY	TOTAL SHEETS	SHEET NO.
94	190+65 (NB I-57) TO STA. 2316+00 (NB RYAN)	COOK	916	651H
FED. ROAD DIST. NO. ILLINOIS FED. AID PROJECT (1516.1, 1717, & 1818) R-4				62304

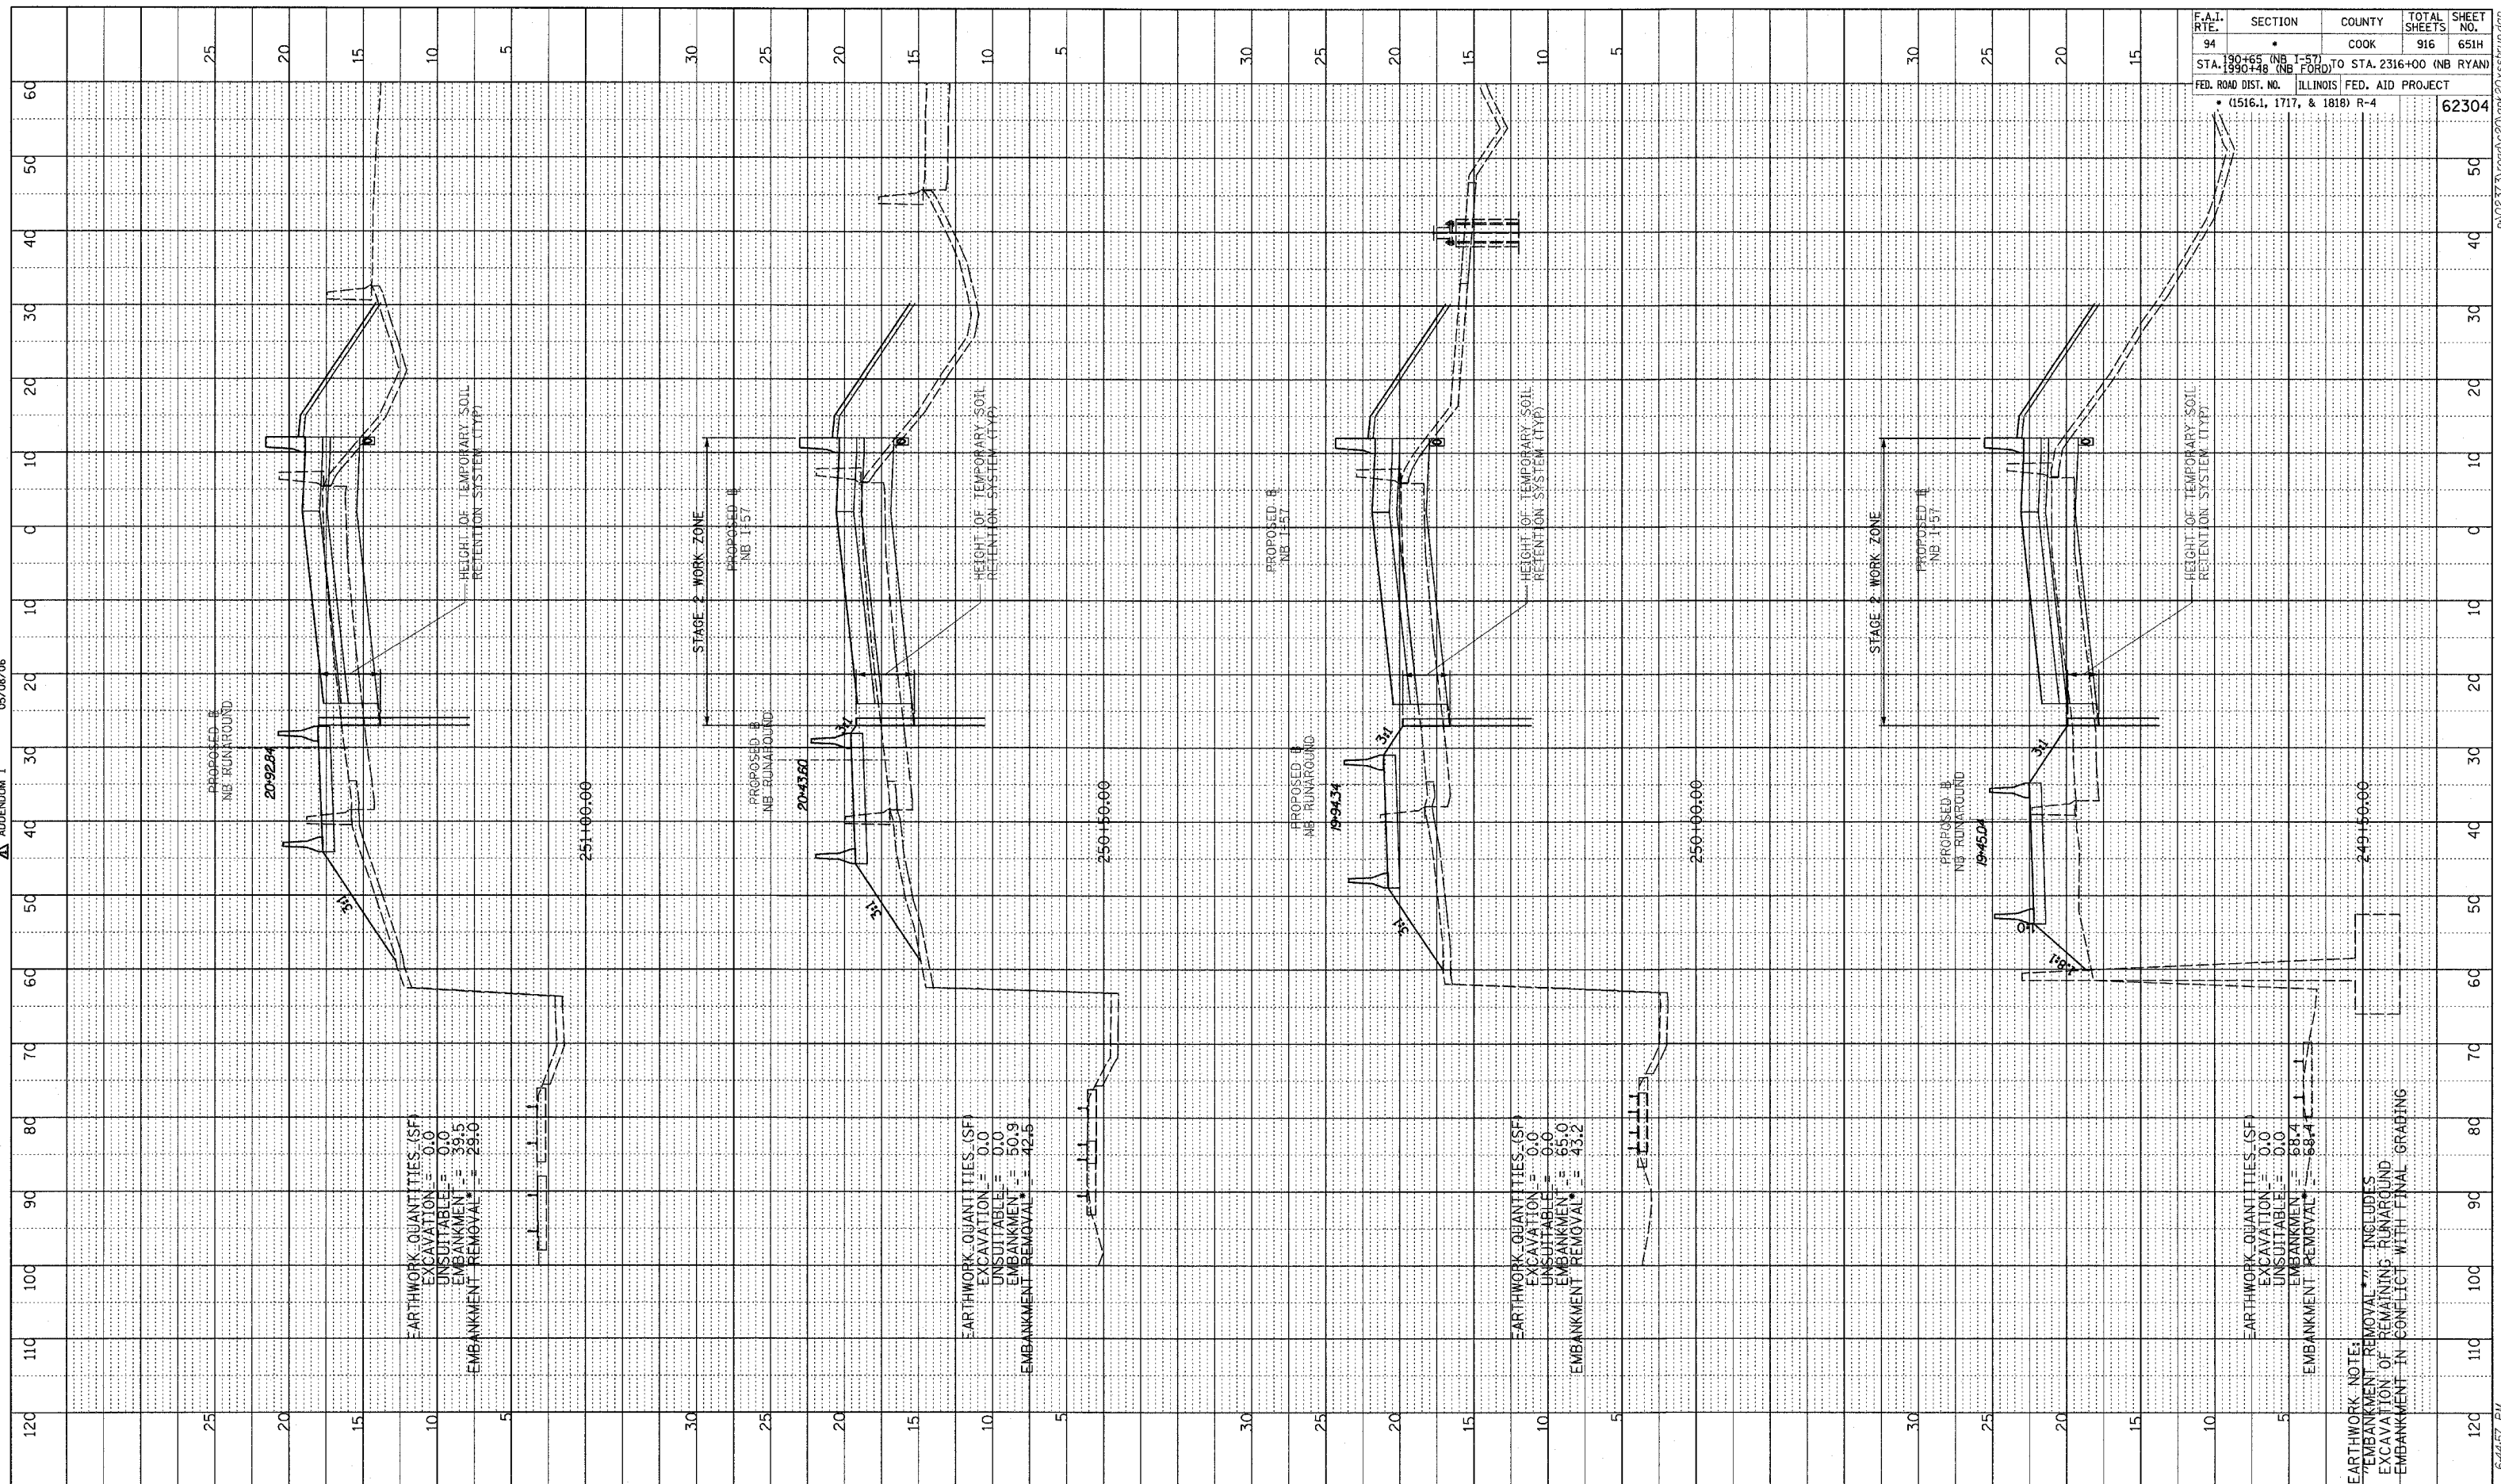

EARTHWORK NOTE:
 *EMBANKMENT REMOVAL INCLUDES EXCAVATION OF REMAINING RUNAROUND EMBANKMENT IN CONFLICT WITH FINAL GRADING

TYLIN INTERNATIONAL

1 NEW SHEET

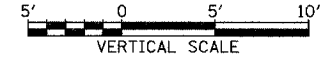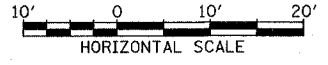

NORTHBOUND I-57 (STAGE 2 RUNAROUND)
 STA. 249+50 TO STA. 251+00

5/15/2006 6:44:57 PM C:\02373\road\20\app\20\ssr\undgr