



PLAN
 SURVEYED PLOTTED
 ALIGNMENT CHECKED
 NOTE BOOK NO. _____
 DATE _____

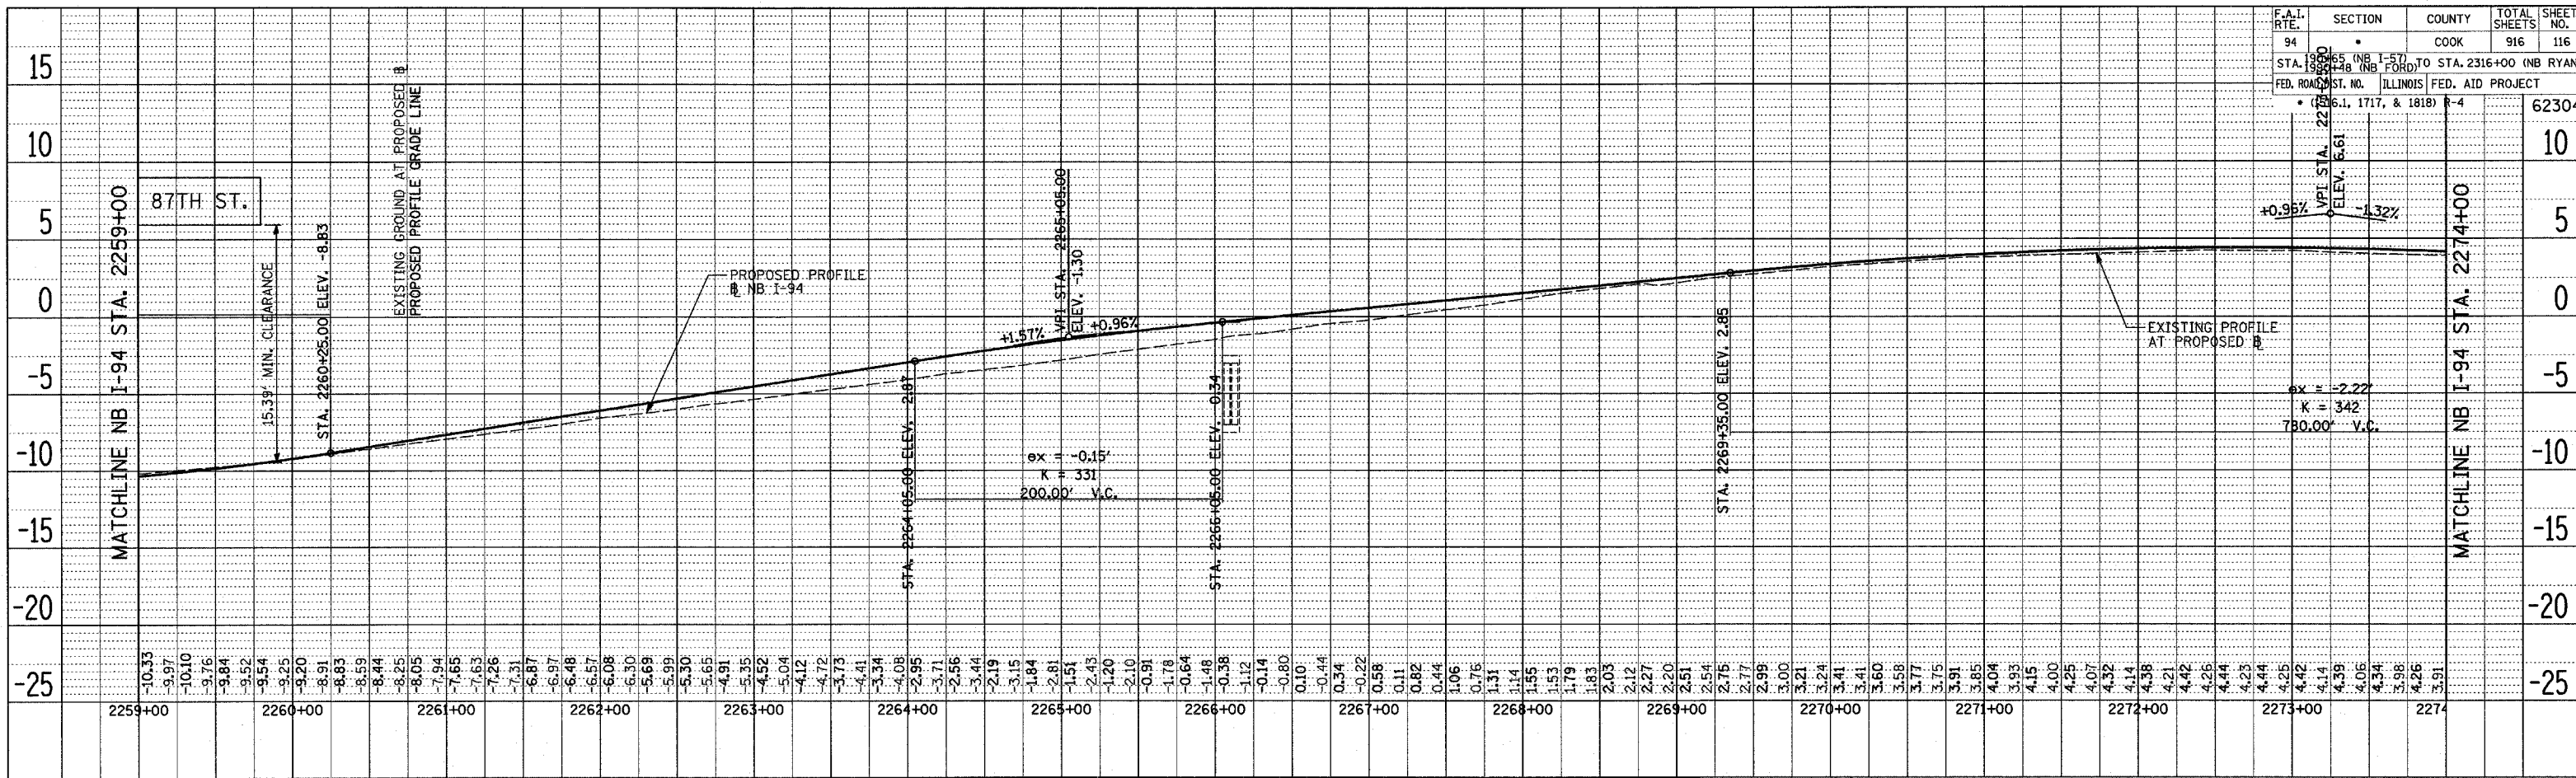


NB I-94 (DAN RYAN EXPRESSWAY)

PLAN
 SURVEYED PLOTTED
 ALIGNMENT CHECKED
 NOTE BOOK NO. _____
 DATE _____

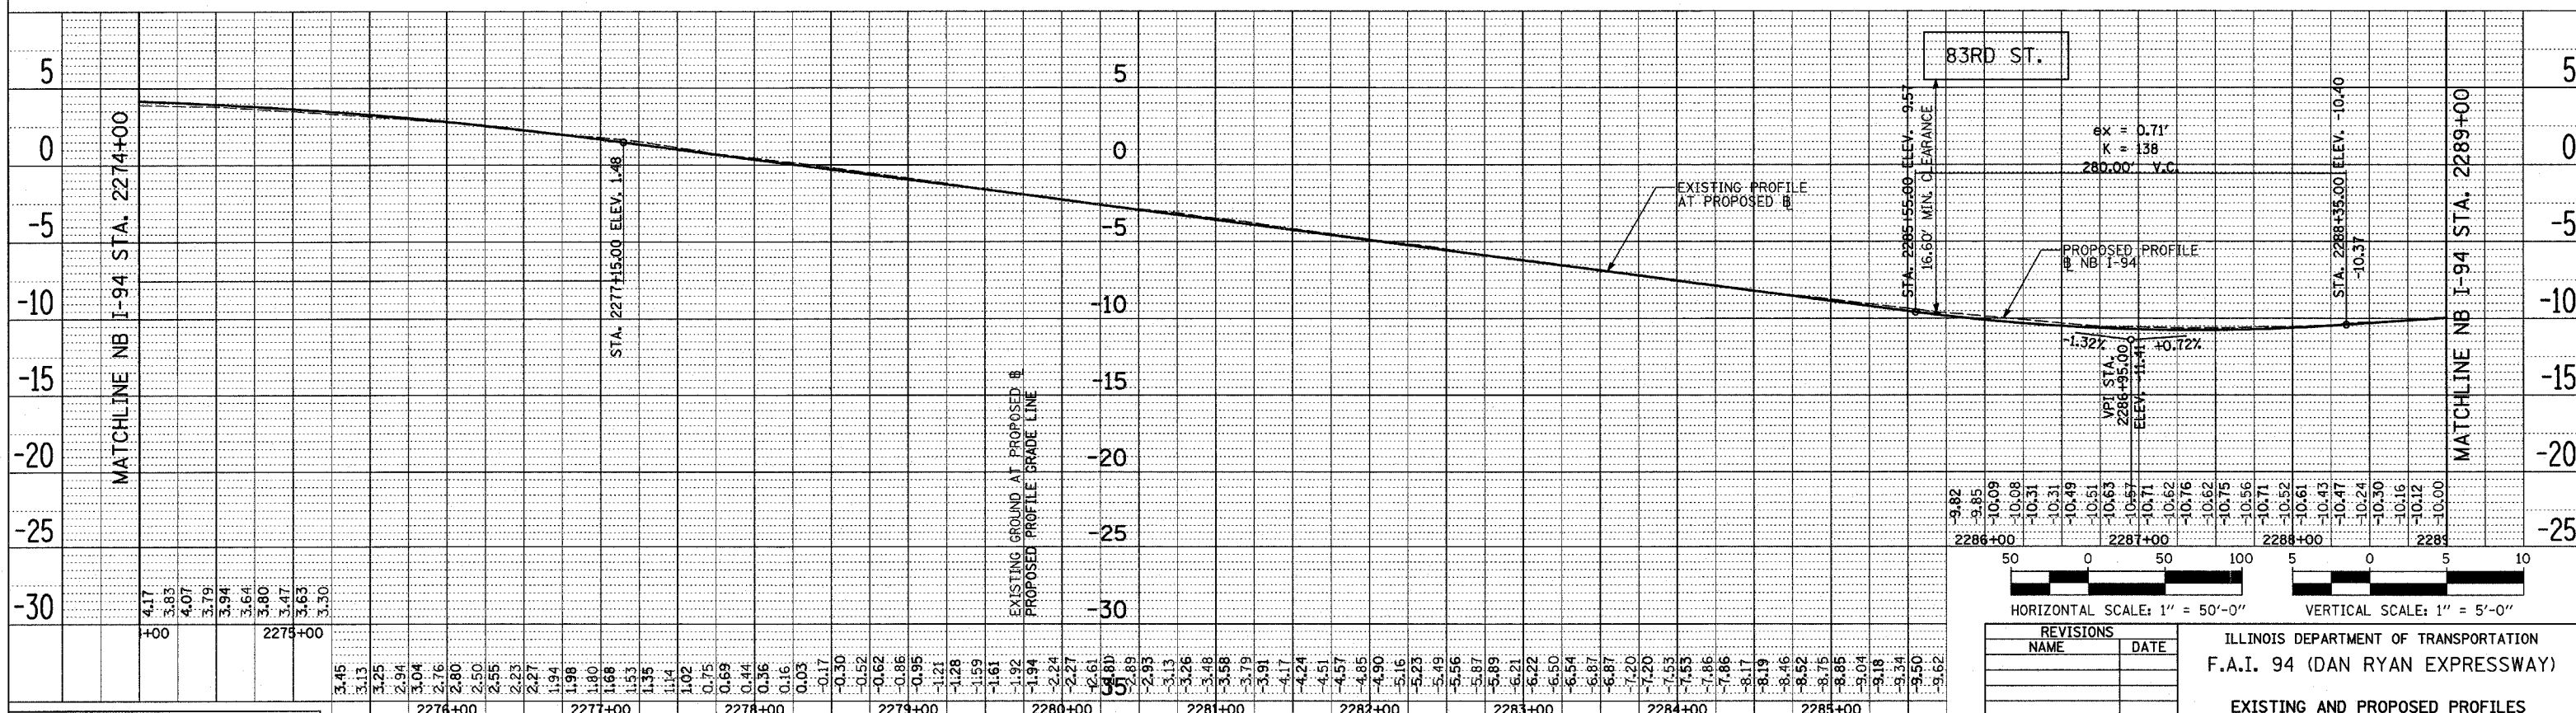

NB I-94 (DAN RYAN EXPRESSWAY)

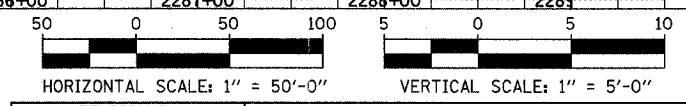

| REVISIONS | |
|-----------|------|
| NAME | DATE |
| | |
| | |
| | |
| | |
| | |
| | |
| | |
| | |
| | |
| | |

ILLINOIS DEPARTMENT OF TRANSPORTATION
 F.A.I. 94 (DAN RYAN EXPRESSWAY)
 EXISTING AND PROPOSED PROFILES
 NB I-94 (DAN RYAN EXPRESSWAY)
 STA. 2259+00.00 TO 2289+00.00
 SCALE: 1"=50' HORIZ.
 1"=5' VERT.
 DATE: MARCH 7TH, 2006
 DRAWN BY: JPM
 CHECKED BY: MPG

TYLIN INTERNATIONAL