

SECTION COUNTY COOK 916 537 STA. 190+65 (NB 1-57) TO STA. 2316+00 (NB RYAN FED. ROAD DIST. NO. ILLINOIS FED. AID PROJECT 6230

* (1516.1, 1717, & 1818) R-4

16'-6" WEST 94 Ryan Expy Chicago Loop

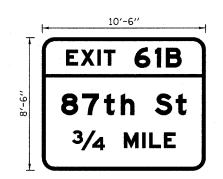

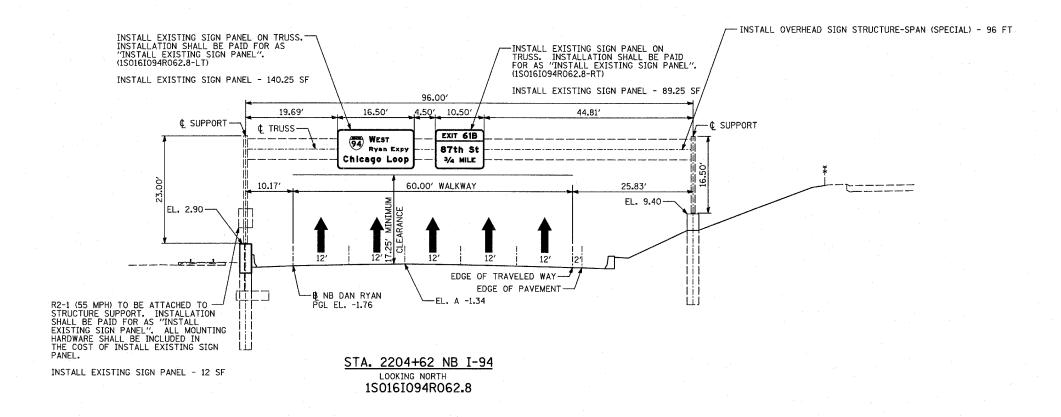

NOTE: OVERHEAD SIGN STRUCTURE, WALKWAY AND SIGN PANELS WERE FABRICATED IN CONTRACT 62694. DATA USED TO CONSTRUCT THE OVERHEAD SIGN STRUCTURE IS INCLUDED IN THE PLANS FOR INFORMATION ONLY.

> REVISIONS NAME ILLINOIS DEPARTMENT OF TRANSPORTATION F.A.I. 94 (DAN RYAN EXPRESSWAY) PERMANENT SIGN PANEL MOUNTING DETAILS PROPOSED OVERHEAD SIGN STRUCTURE STA. 2204+62

> > SCALE: NOT TO SCALE DATE: MARCH 7, 2006

DRAWN BY: AMB CHECKED BY: TB