


COUNTY COOK

916 547

62304

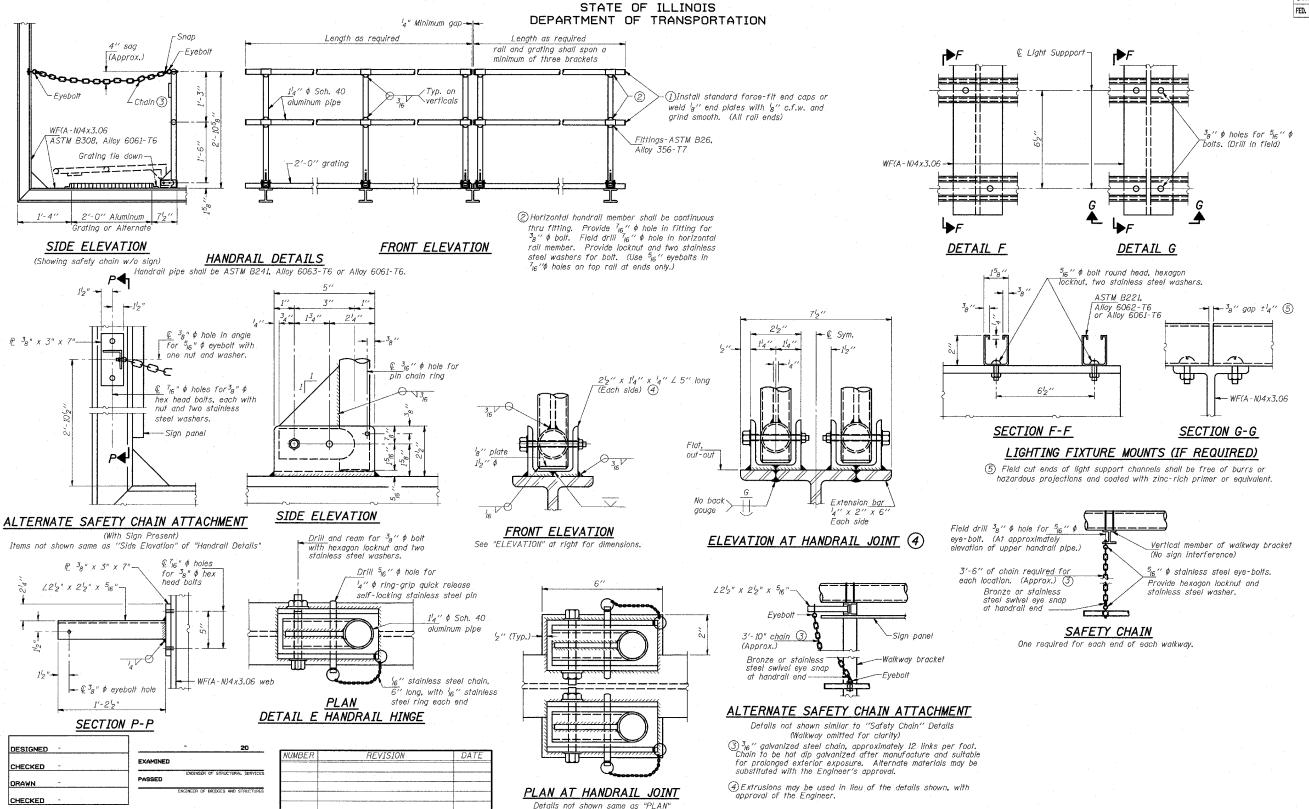

ILLINOIS DEPARTMENT OF TRANSPORTATION F.A.I. 94 (DAN RYAN EXPRESSWAY) OVERHEAD SIGN STRUCTURES ALUMINUM HANDRAIL DETAILS

SCALE: AS NOTED

DRAWN BY: AMB DATE: MARCH 7, 2006 CHECKED BY: TB

OS-A-11

11/1/2002