



F.A.I. RTE.	SECTION	COUNTY	TOTAL SHEETS	SHEET NO.
57	*	COOK	916	571
STA.		TO STA.		
FED. ROAD DIST. NO. 1   ILLINOIS   FED. AID PROJECT				
CONTRACT NO. 62304 *(1516.1, 1717, & 1818) R-4				

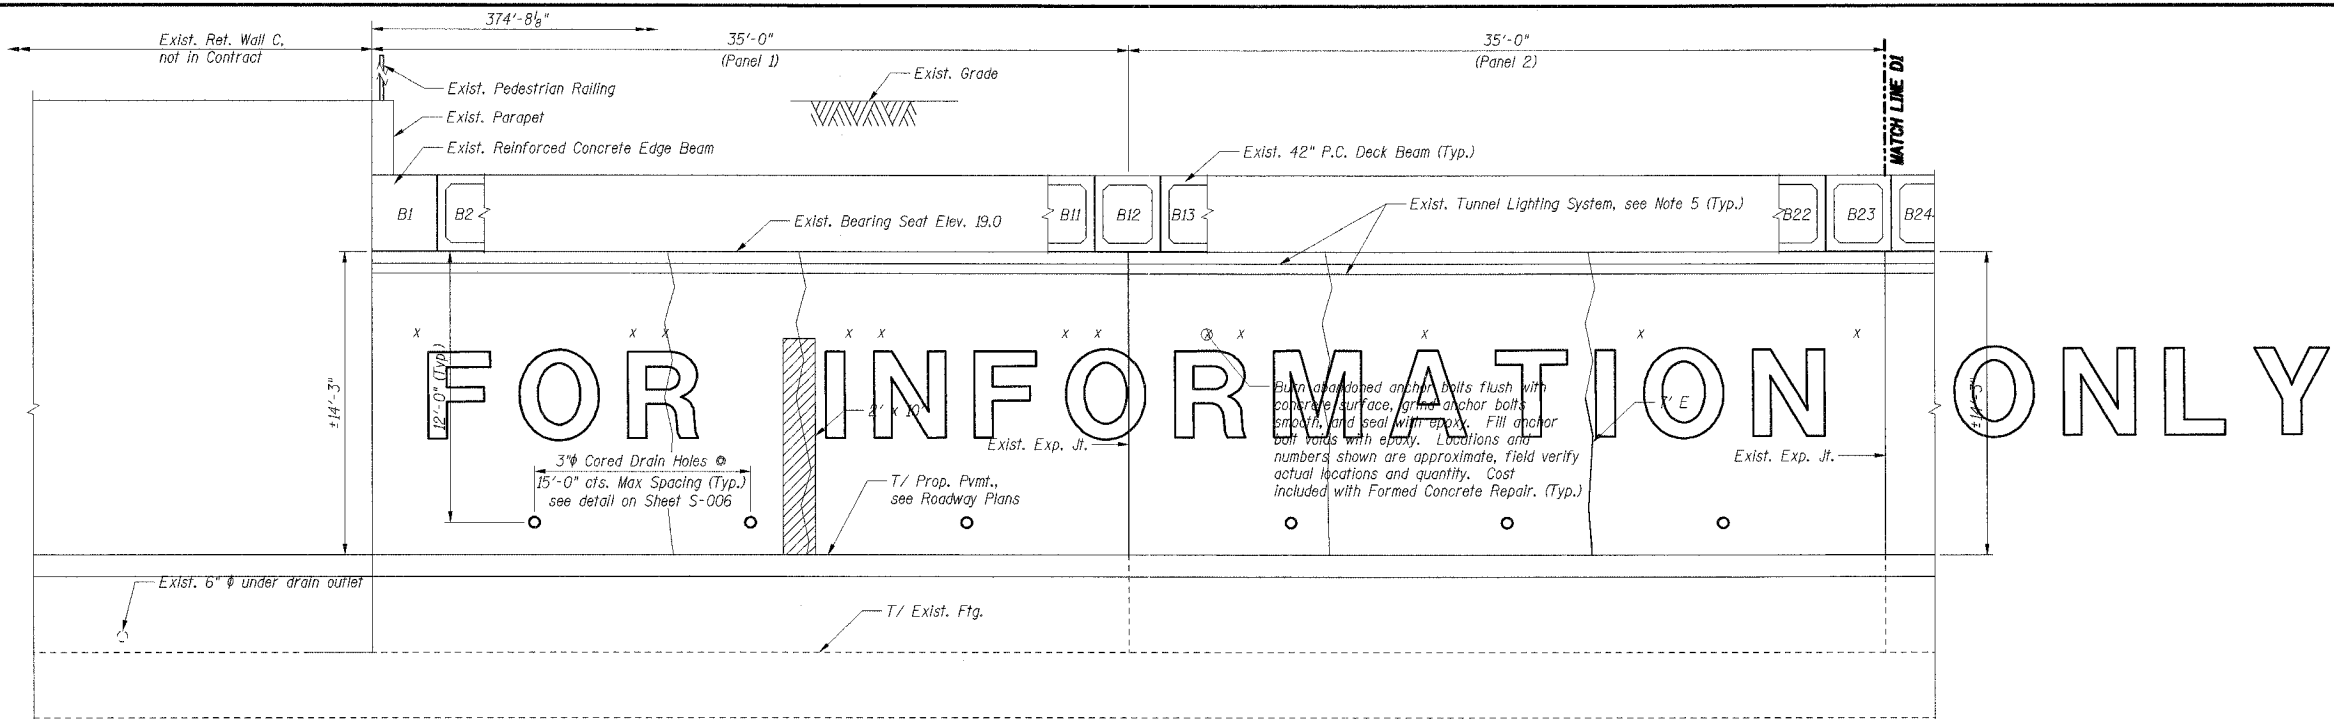

FOR INFORMATION ONLY

THESE PLANS <sup>INSIDE ELEVATION - ABUTMENT D (ALONG WORK LINE D)</sup> INCLUDED IN

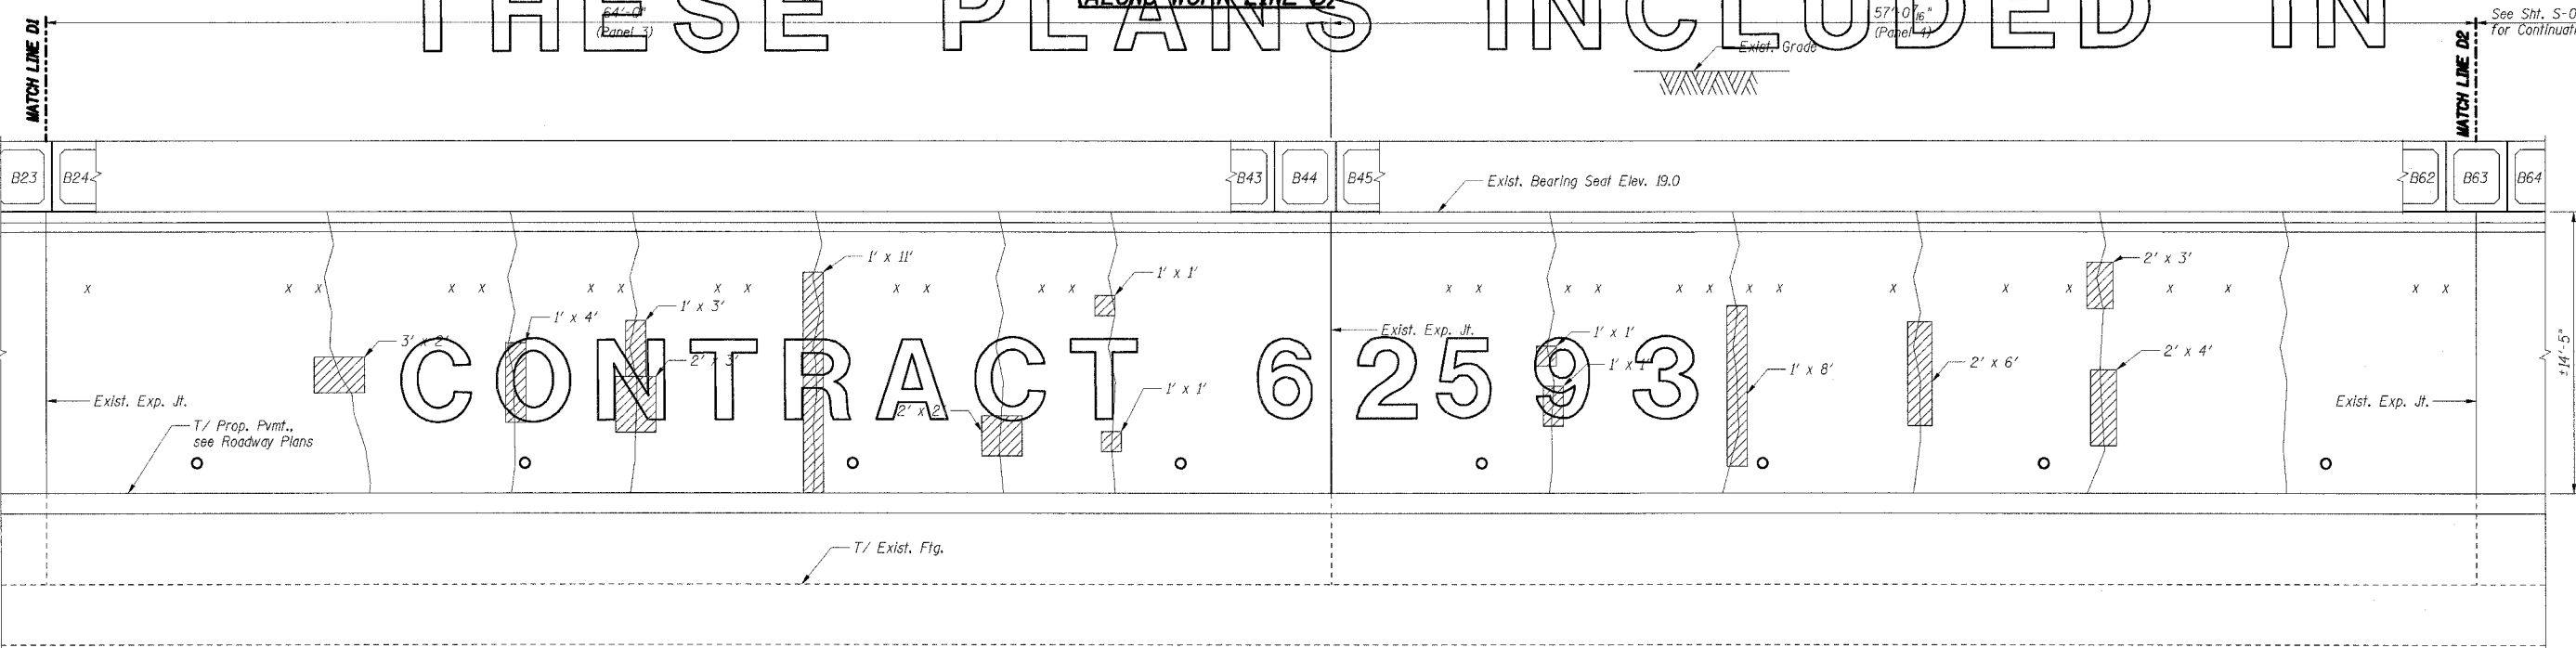

**INSIDE ELEVATION - ABUTMENT D  
(ALONG WORK LINE D)**

**LEGEND**

- Formed Concrete Repair  
Depth equal to or less than 5"
- Epoxy Crack Sealing
- Hairline Crack - Not to be sealed
- Abandoned anchor bolts or anchor bolt voids

**Notes**

1. Work this Sheet with Sheet S-011.
2. Areas of repairs shown are estimated based upon inspection surveys conducted in 2004. The Engineer shall document actual locations and types of repairs on As-Built plans.
3. Date of Survey:  
I-94 Tunnel: February 2004  
CTA Tunnel: July 2004
4. See Sheet S-011 for Bill of Material.
5. Existing Tunnel Lighting System shall be protected and maintained by the Contractor per the Special Provision for PROTECT AND MAINTAIN EXISTING IDOT TUNNEL LIGHTING SYSTEM.
6. Repairs to the tunnel walls shall not be performed until the final waterproofing has been applied to the deck beams' top surface by others.

SHT. S-010

REVISIONS	
NAME	DATE

ILLINOIS DEPARTMENT OF TRANSPORTATION  
F.A.I. ROUTE 57 (INTERSTATE 57) OVER  
F.A.I. ROUTE I-94 SB & CTA TRACKS-BRIDGE REPAIRS  
SN 016-0073  
COOK COUNTY  
SECTION (1516.1, 1717, & 1818) R-4  
ABUTMENT D  
REPAIRS I

DATE: 03/07/06

DRAWN BY: VV  
CHECKED BY: RDS

**TENG**  
TENG & ASSOCIATES, INC.  
ENGINEERS/ARCHITECTS/PLANNERS  
206 N. MICHIGAN AVE., CHICAGO, IL 60601  
TELEPHONE: 312.467.0000

I:\PROJECTS\2006\1648950\1516-1\1717-1\1818-1\STRUCT\DCN\ABUTD0M.DGN  
 3-10-2006 16:08:50  
 UDETG