

F.A.I. RTE.	SECTION	COUNTY	TOTAL SHEETS	SHEET NO.
57	*	COOK	916	598
STA.	TO STA.			
FED. ROAD DIST. NO. ILLINOIS FED. AID PROJECT				
CONTRACT NO. 62304				
*(1516.1, 1717, & 1818) R-4				

Girder	Prop. Elev.
1	6.94
2	7.78
3	8.63
4	9.45
5	10.29
6	11.16
7	12.02
8	12.88

Girder	X	Y
1	4 1/2"	7 13/16"
2 thru 8	4 9/16"	7 5/8"

Work Point	Description	Local Tangent		@ I-57 NB	
		Station	Offset	Station	Offset
WP 1	Begin Wall	9+07.62	7.81 RT	237+75.00	10.00 RT
WP 2	F.F./Backwall	9+61.35	10.00 RT	238+28.50	10.38 RT
WP 3	F.F./Backwall	8+58.71	51.28 LT	237+22.08	46.00 LT
WP 4	Begin Wall	8+08.06	55.76 LT	236+70.00	46.00 LT

WP = Work Point at toe of traffic barrier wall.

- Notes**
1. Work this Sht. with Shts. S-005, S-022 thru S-029 & S-040.
  2. F.F. denotes Front Face.  
B.F. denotes Back Face.


SHT. S-021

REVISIONS	
NAME	DATE

ILLINOIS DEPARTMENT OF TRANSPORTATION  
 F.A.I. ROUTE 57 (INTERSTATE 57)  
 I-57 NB OVER WB CONNECTOR  
 SN 016-0072 OLD, SN 016-2852 NEW  
 STA. 238+73.54  
 COOK COUNTY, SECTION (1516.1, 1717, & 1818) R-4  
 SOUTH ABUTMENT  
 PLAN

DATE: 03/07/06  
 DRAWN BY: HBJ  
 CHECKED BY: TCU

**TENG**  
 TENG & ASSOCIATES, INC.  
 ENGINEERS/ARCHITECTS/PLANNERS  
 205 N. MICHIGAN AVE., CHICAGO, IL 60601  
 TELEPHONE 312.616.0000

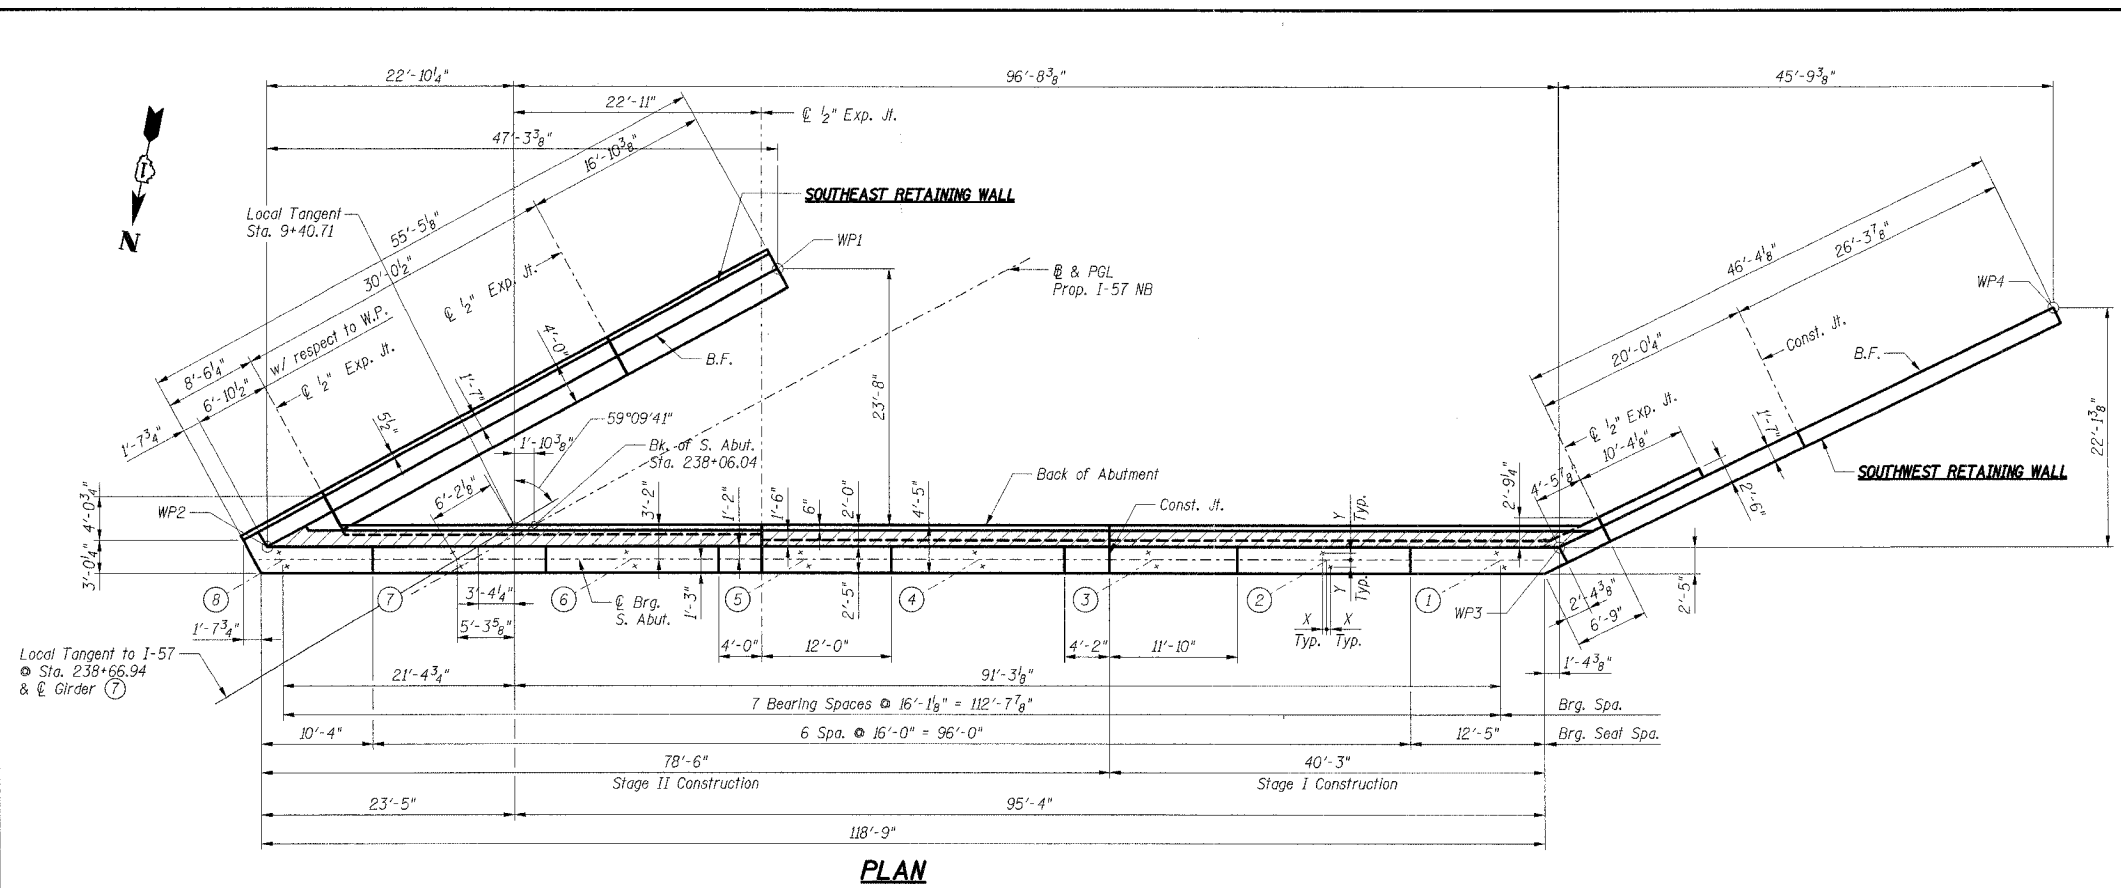

\\EXC00WOP.DGN, \\FND00784.DGN, \\GPEC0WOL.DGN, \\AL100VSD.DGN, \\ABR00RDR.DGN, \\NDP00WRS.DGN, \\VFF00WOT.DGN, \\TSL00VMT.DGN, \\ABT00WEL.DGN, \\VND0078Z.DGN, \\ABT0078...  
 3-01-2006, 15:58:57