


PROFILE SURVEYED BY: _____ DATE: _____
 GRADES CHECKED BY: _____
 NO. _____
 SHALIMBA, ADVIANT'S CHRD.

F.A.I. RTE.	SECTION	COUNTY	TOTAL SHEETS	SHEET NO.
94	190+00	COOK	916	652
STA. 190+00 (NB I-55) TO STA. 2316+00 (NB RYAN) FED. ROAD DIST. NO. ILLINOIS FED. AID PROJECT • (1516.1, 1717, & 1818) R-4				
				62304

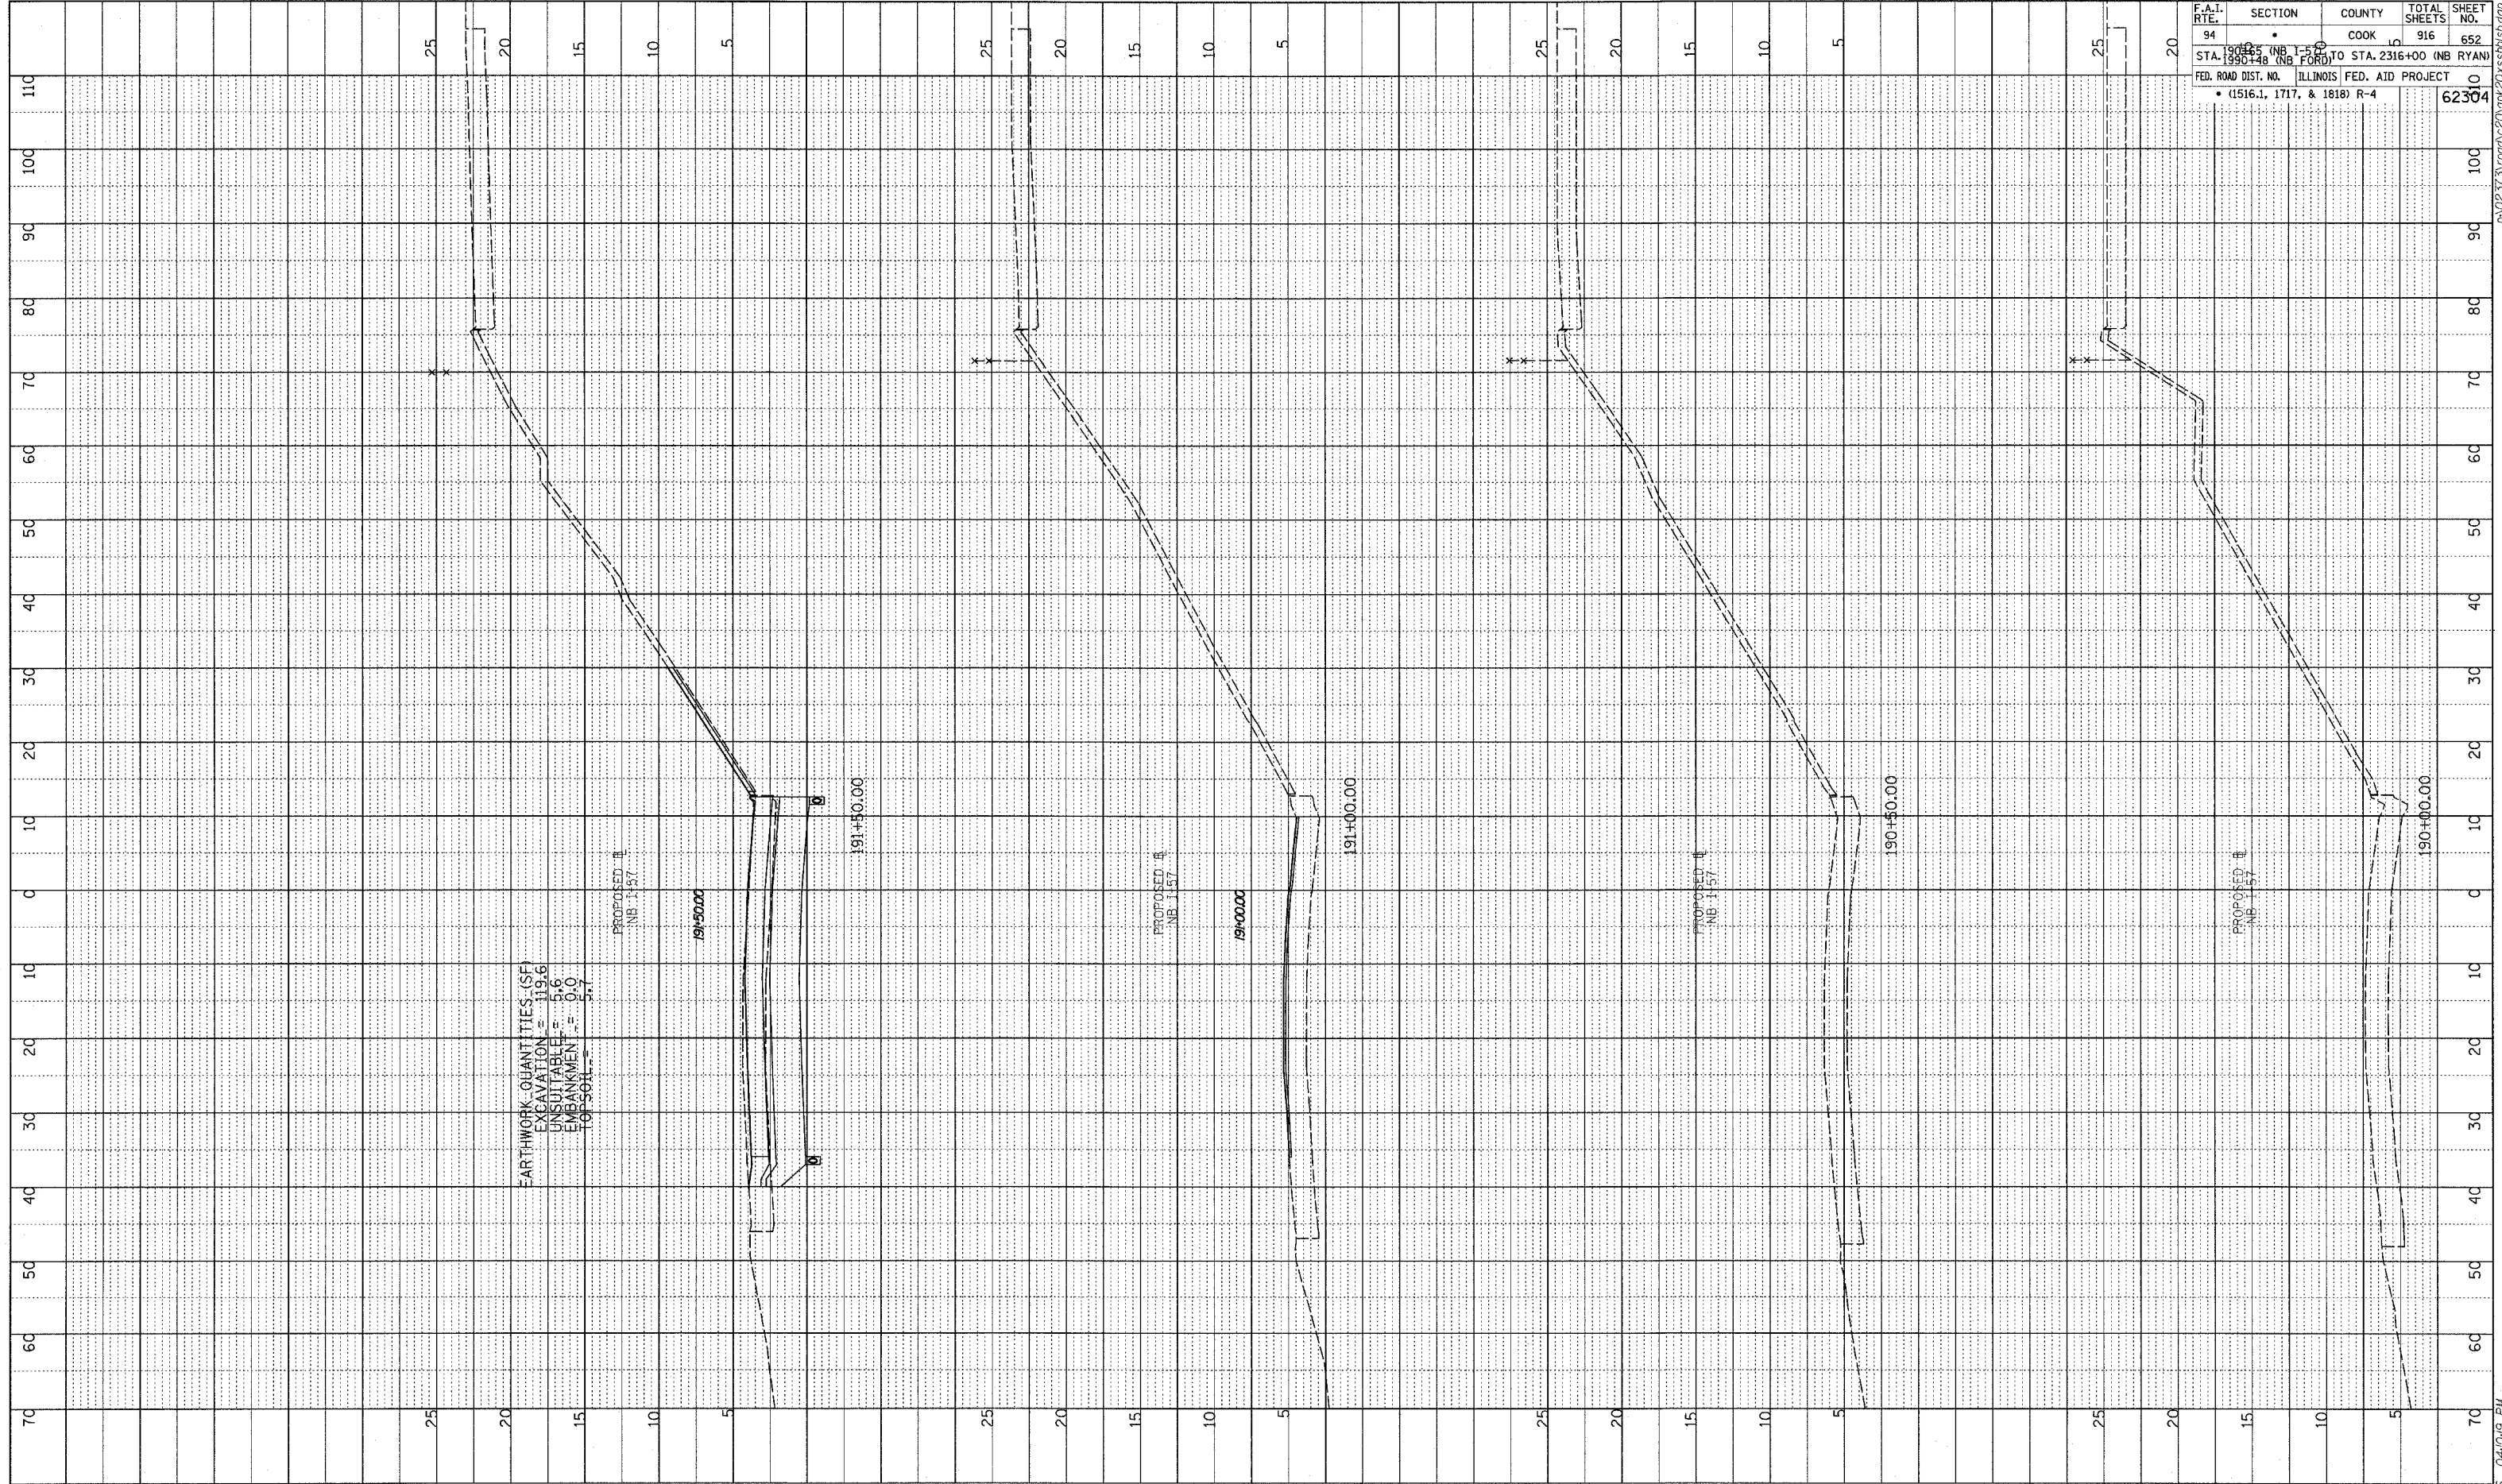

EARTHWORK QUANTITIES (SF)
 EXCAVATION = 119.6
 UNSUITABLE = 5.6
 EMBANKMENT = 0.0
 TOP SOIL = 5.7

PROPOSED 1 NB I-57

190+50.00

191+30.00

PROPOSED 1 NB I-57

191+00.00

191+00.00


PROPOSED 1 NB I-57

190+50.00

PROPOSED 1 NB I-57

190+00.00

TYLIN INTERNATIONAL

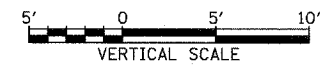

NORTHBOUND I-57
 STA. 190+00 TO STA. 191+50

03/03/2006 04:04:49 PM