

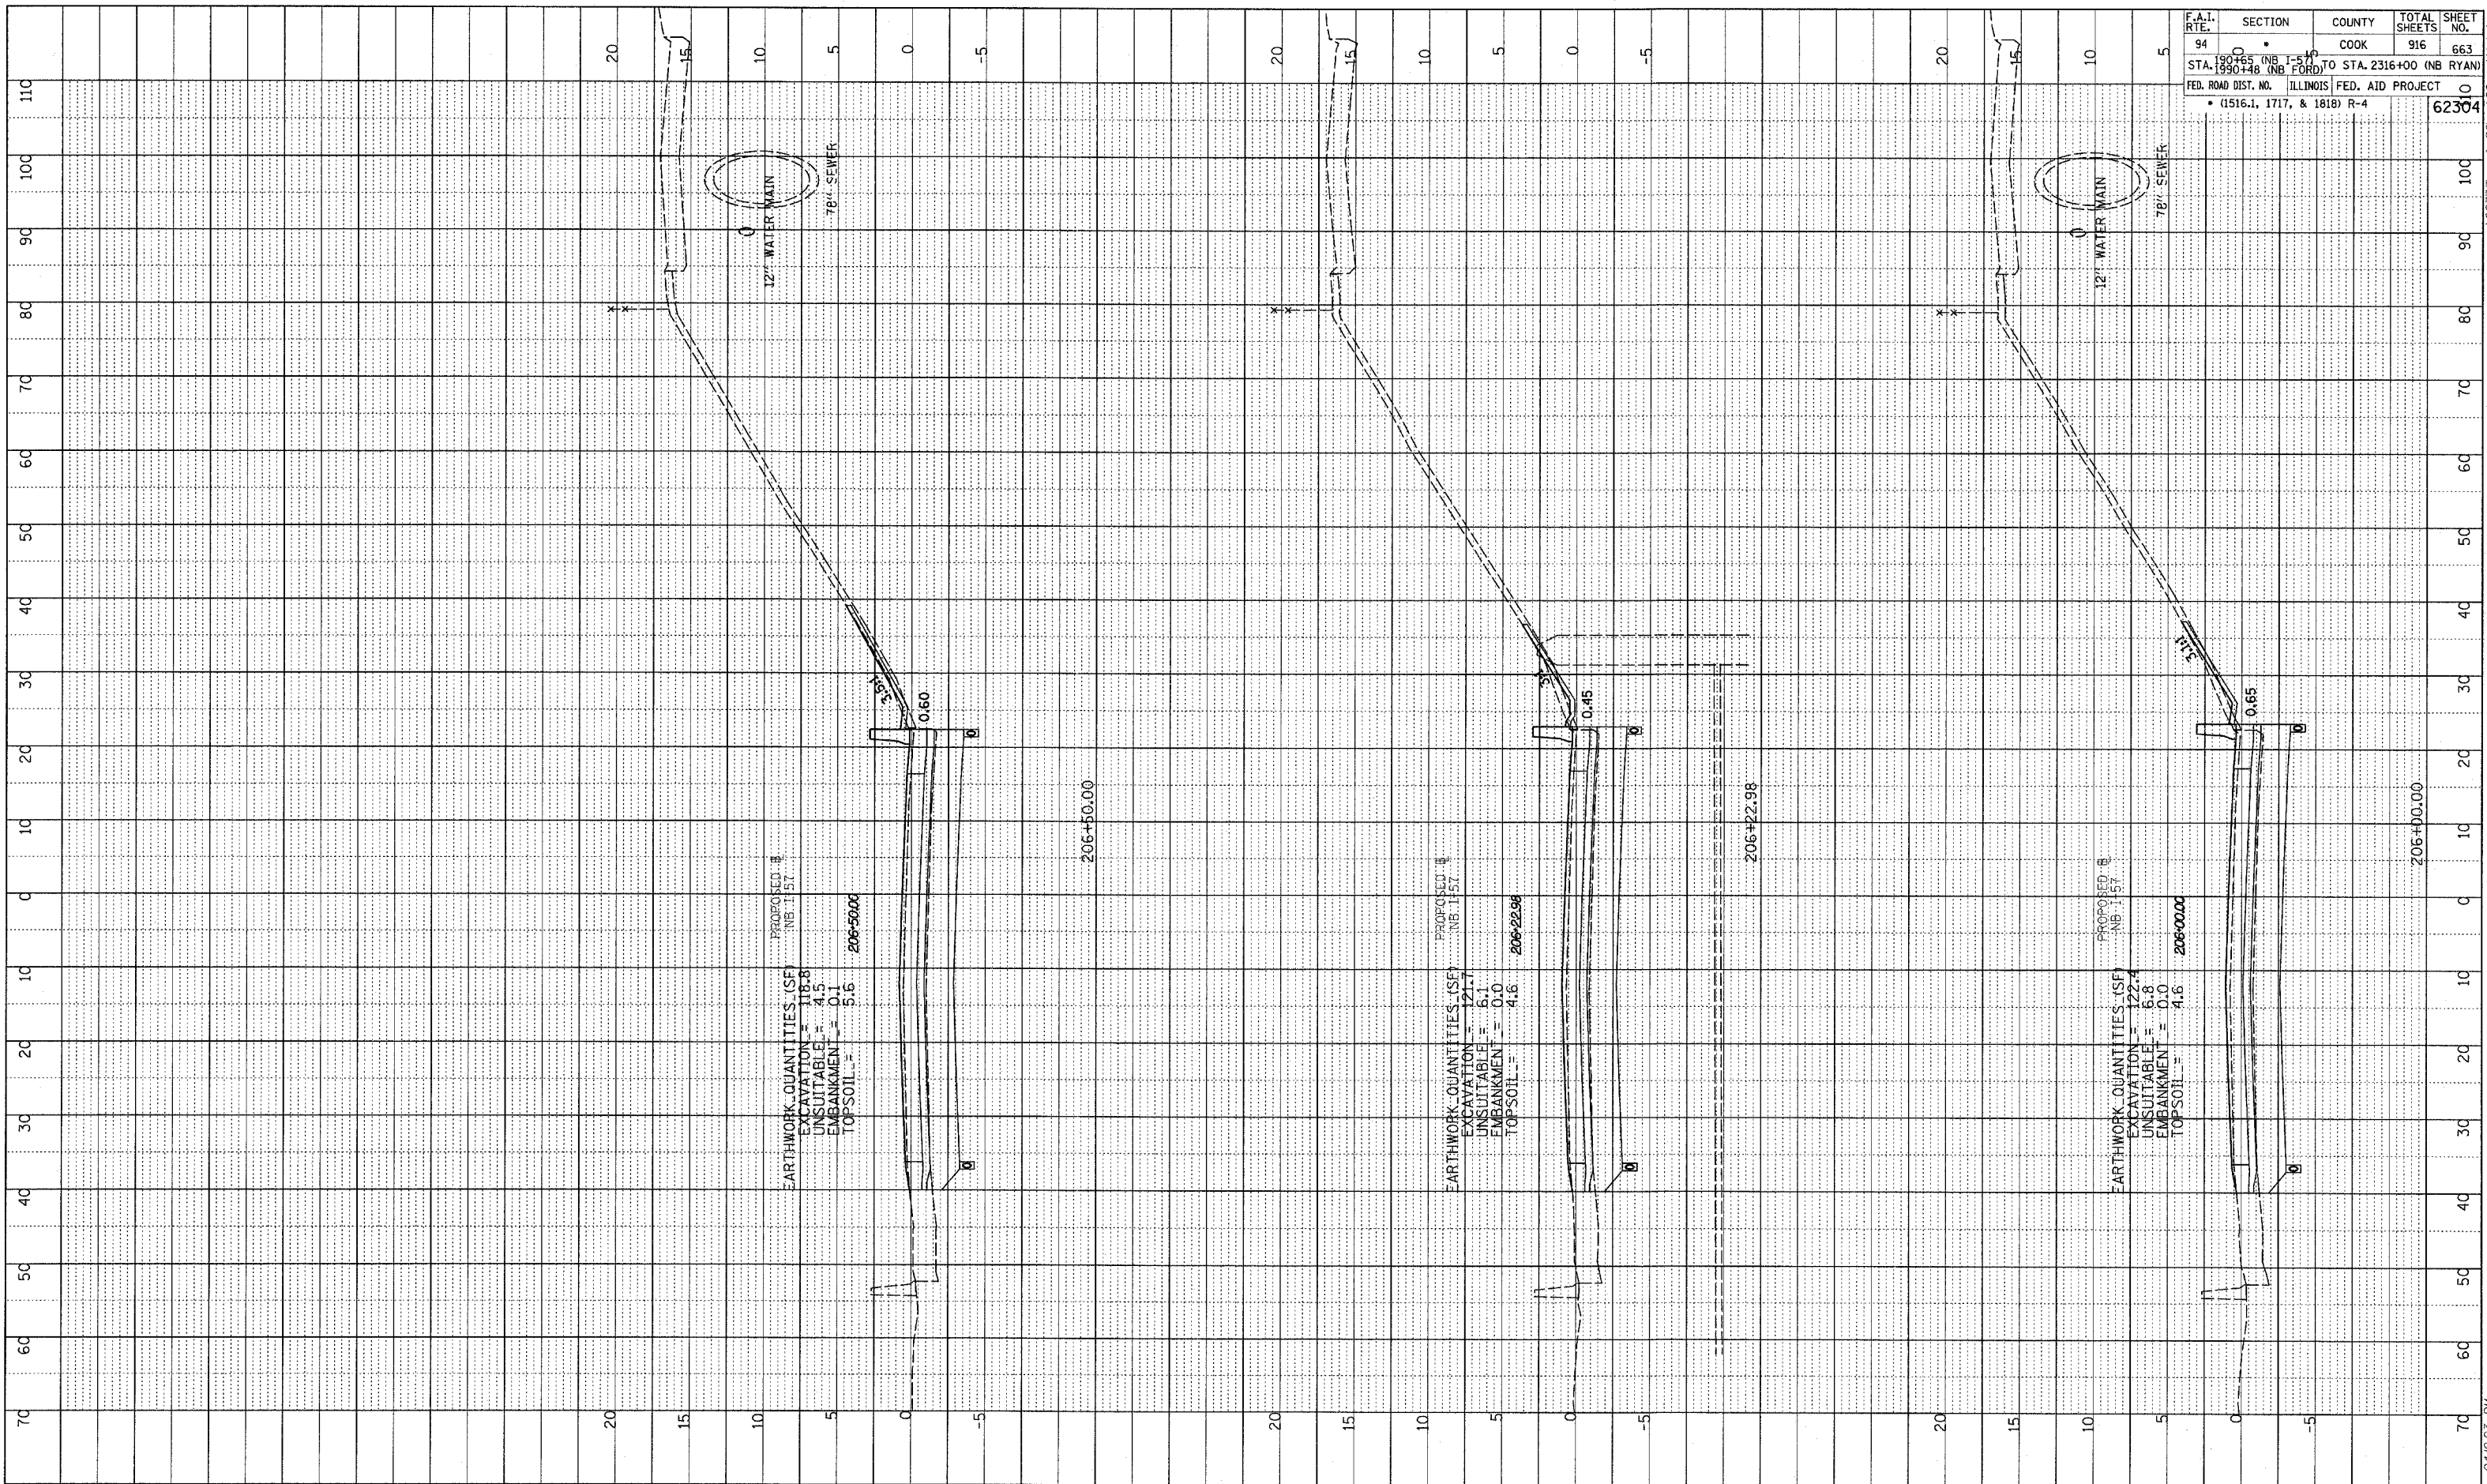


PROFILE SURVEYED _____ DATE _____
 PLOTTED _____
 NOTE BOOK _____
 NO. _____
 STRUCTURE NOTATION: _____

F.A.I. RTE.	SECTION	COUNTY	TOTAL SHEETS	SHEET NO.
94	0	COOK	916	663
STA. 190+65 (NB I-57) TO STA. 2316+00 (NB RYAN)		ILLINOIS FED. AID PROJECT		
FED. ROAD DIST. NO. 1516.1, 1717, & 1818 R-4		62304		

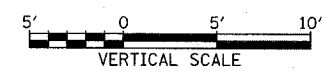

TYLIN INTERNATIONAL

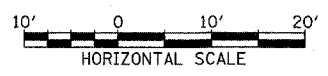

NORTHBOUND I-57
 STA. 206+00 TO STA. 206+50

03/03/2006 04:02:53 PM
 AV02373Vroad20600k20x50shhsh.dgn