

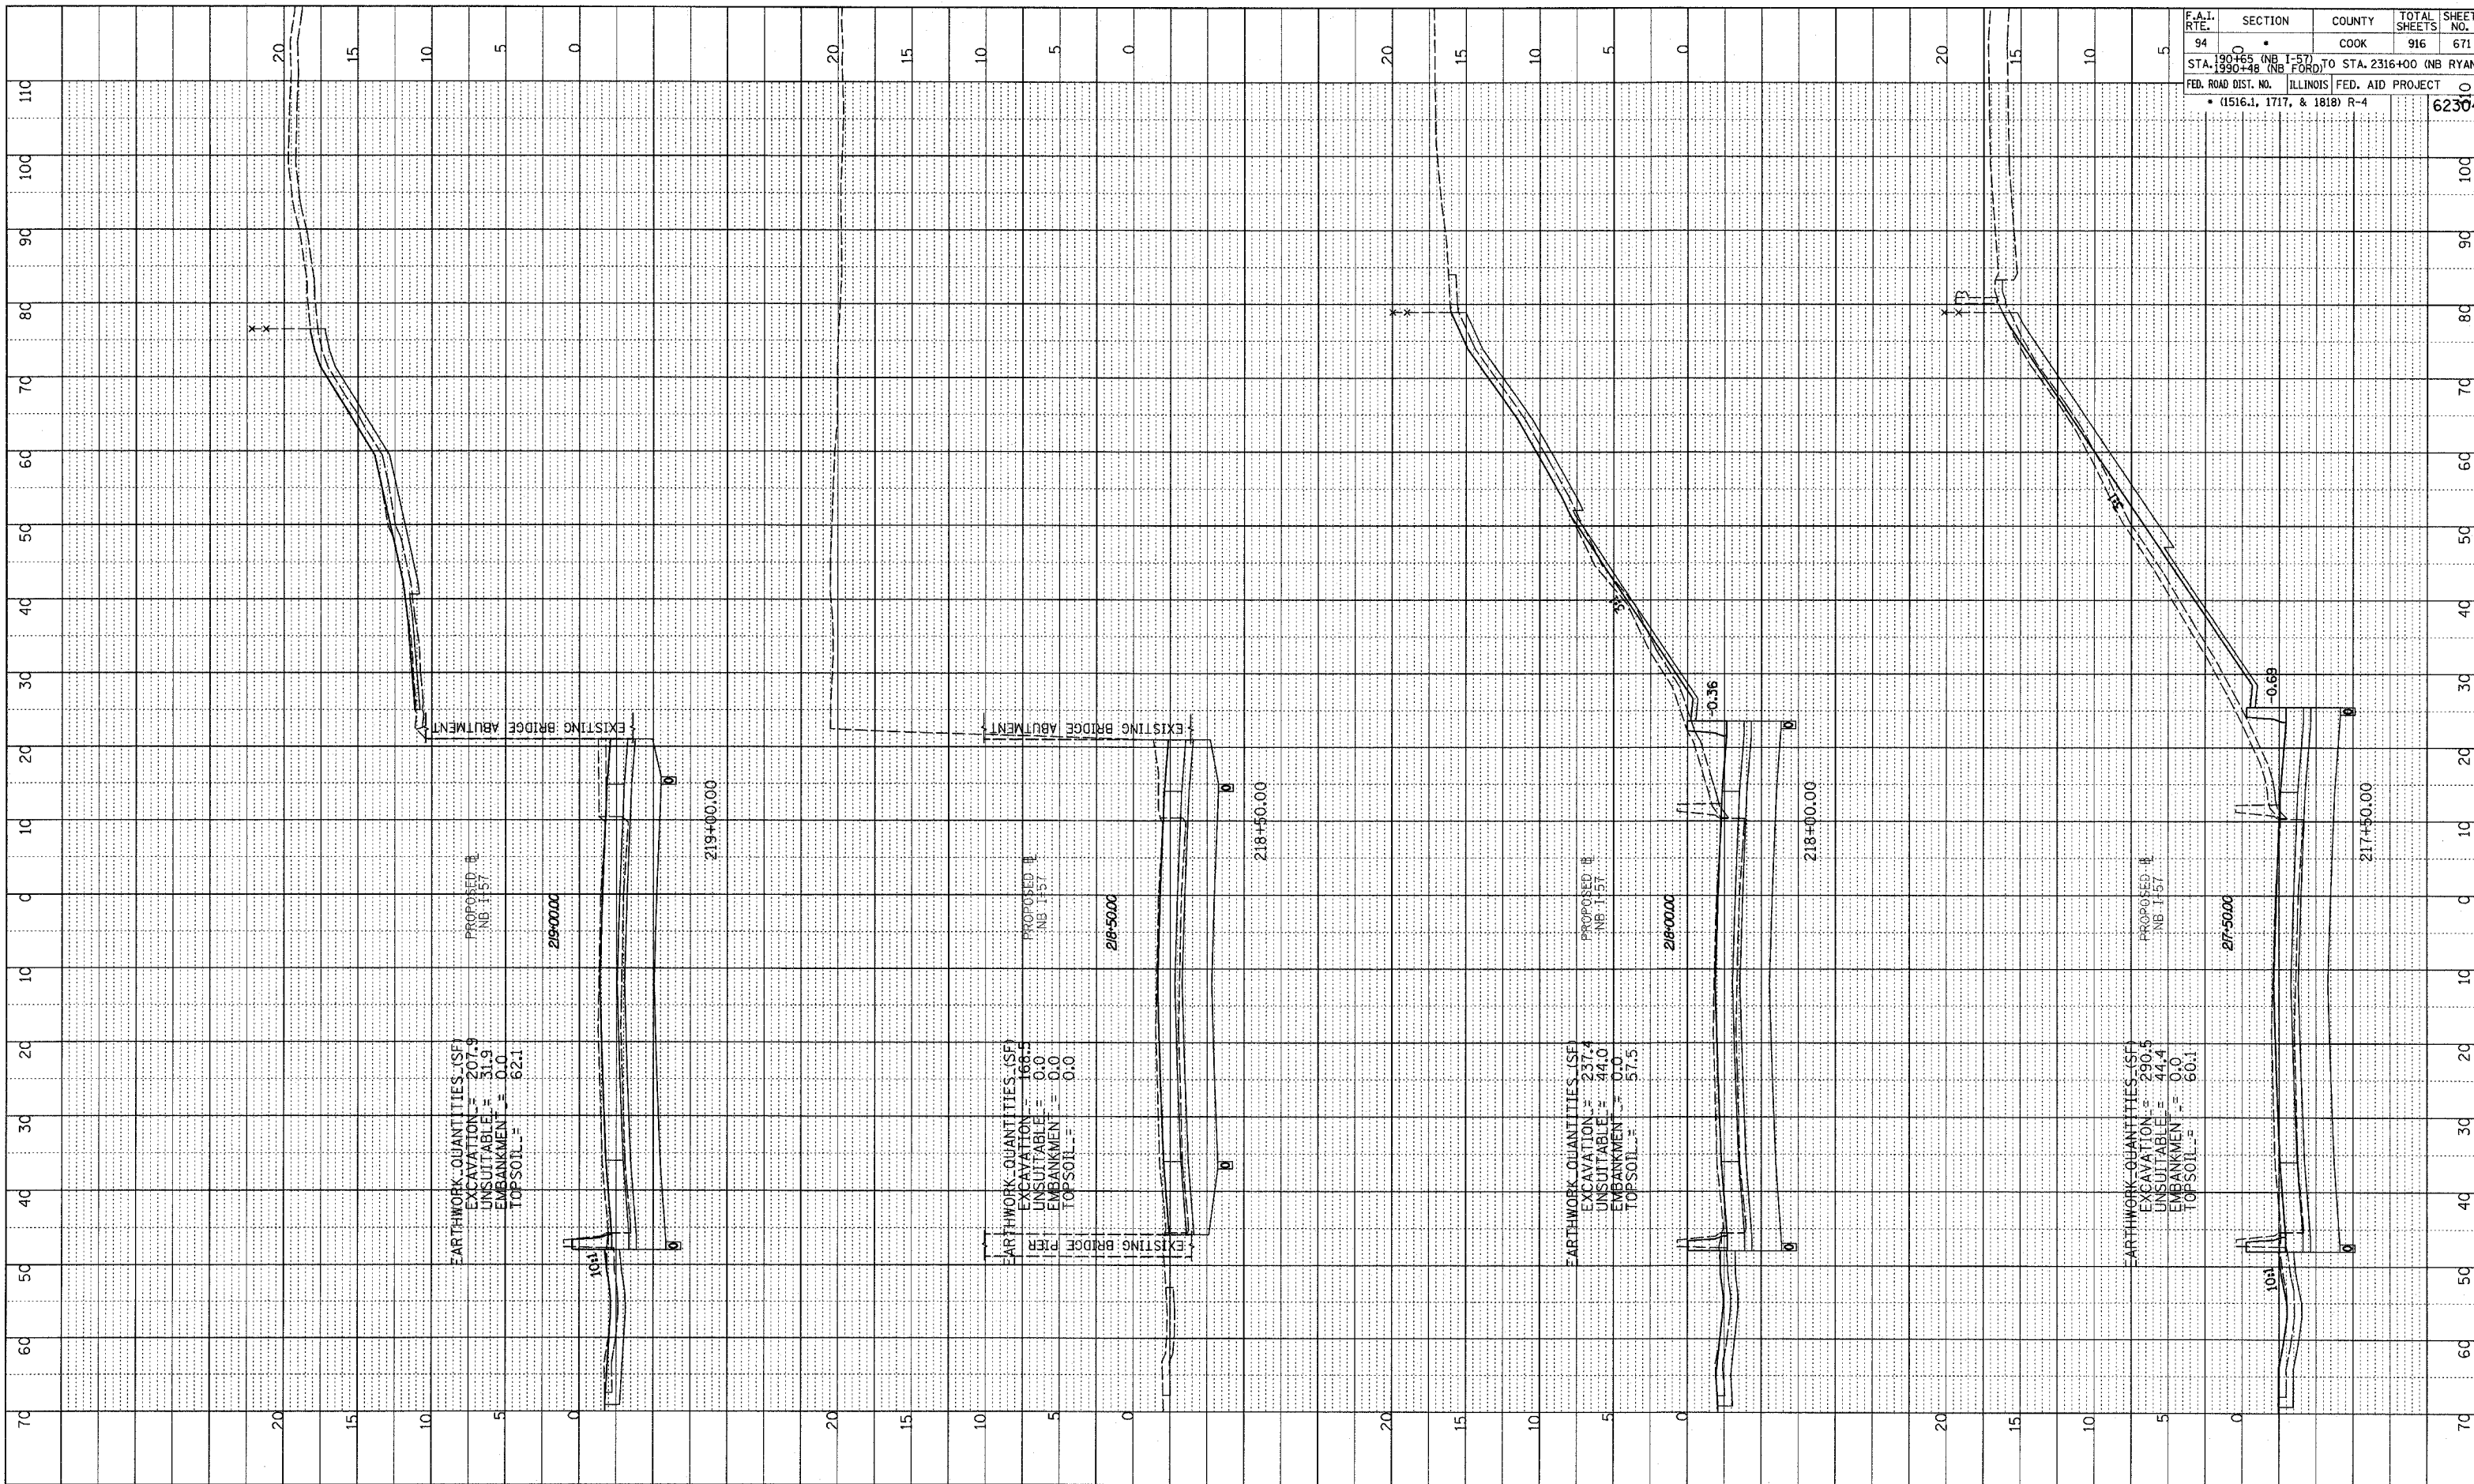


PROFILE SURVEYED _____ DATE _____
 PLOTTED _____
 NOTE BOOK GRAPHS CHECKED _____
 NO. STRUCTURE NOTATIONS CHRD _____

F.A.I. RTE.	SECTION	COUNTY	TOTAL SHEETS	SHEET NO.
94	0	COOK	916	671
STA. 190+65 (NB I-57) TO STA. 2316+00 (NB RYAN) STA. 190+48 (NB I-57) TO STA. 2316+00 (NB RYAN)				
FED. ROAD DIST. NO. ILLINOIS FED. AID PROJECT • (1516.1, 1717, & 1818) R-4				
				62304

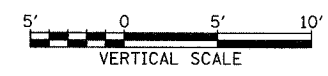

TYLIN INTERNATIONAL

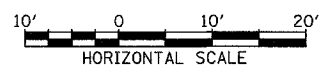

NORTHBOUND I-57
STA. 217+50 TO STA. 219+00

R:\0237\219000\20\94R\20\1516171718\15161718.dgn 03/03/2006 04:02:28 PM