

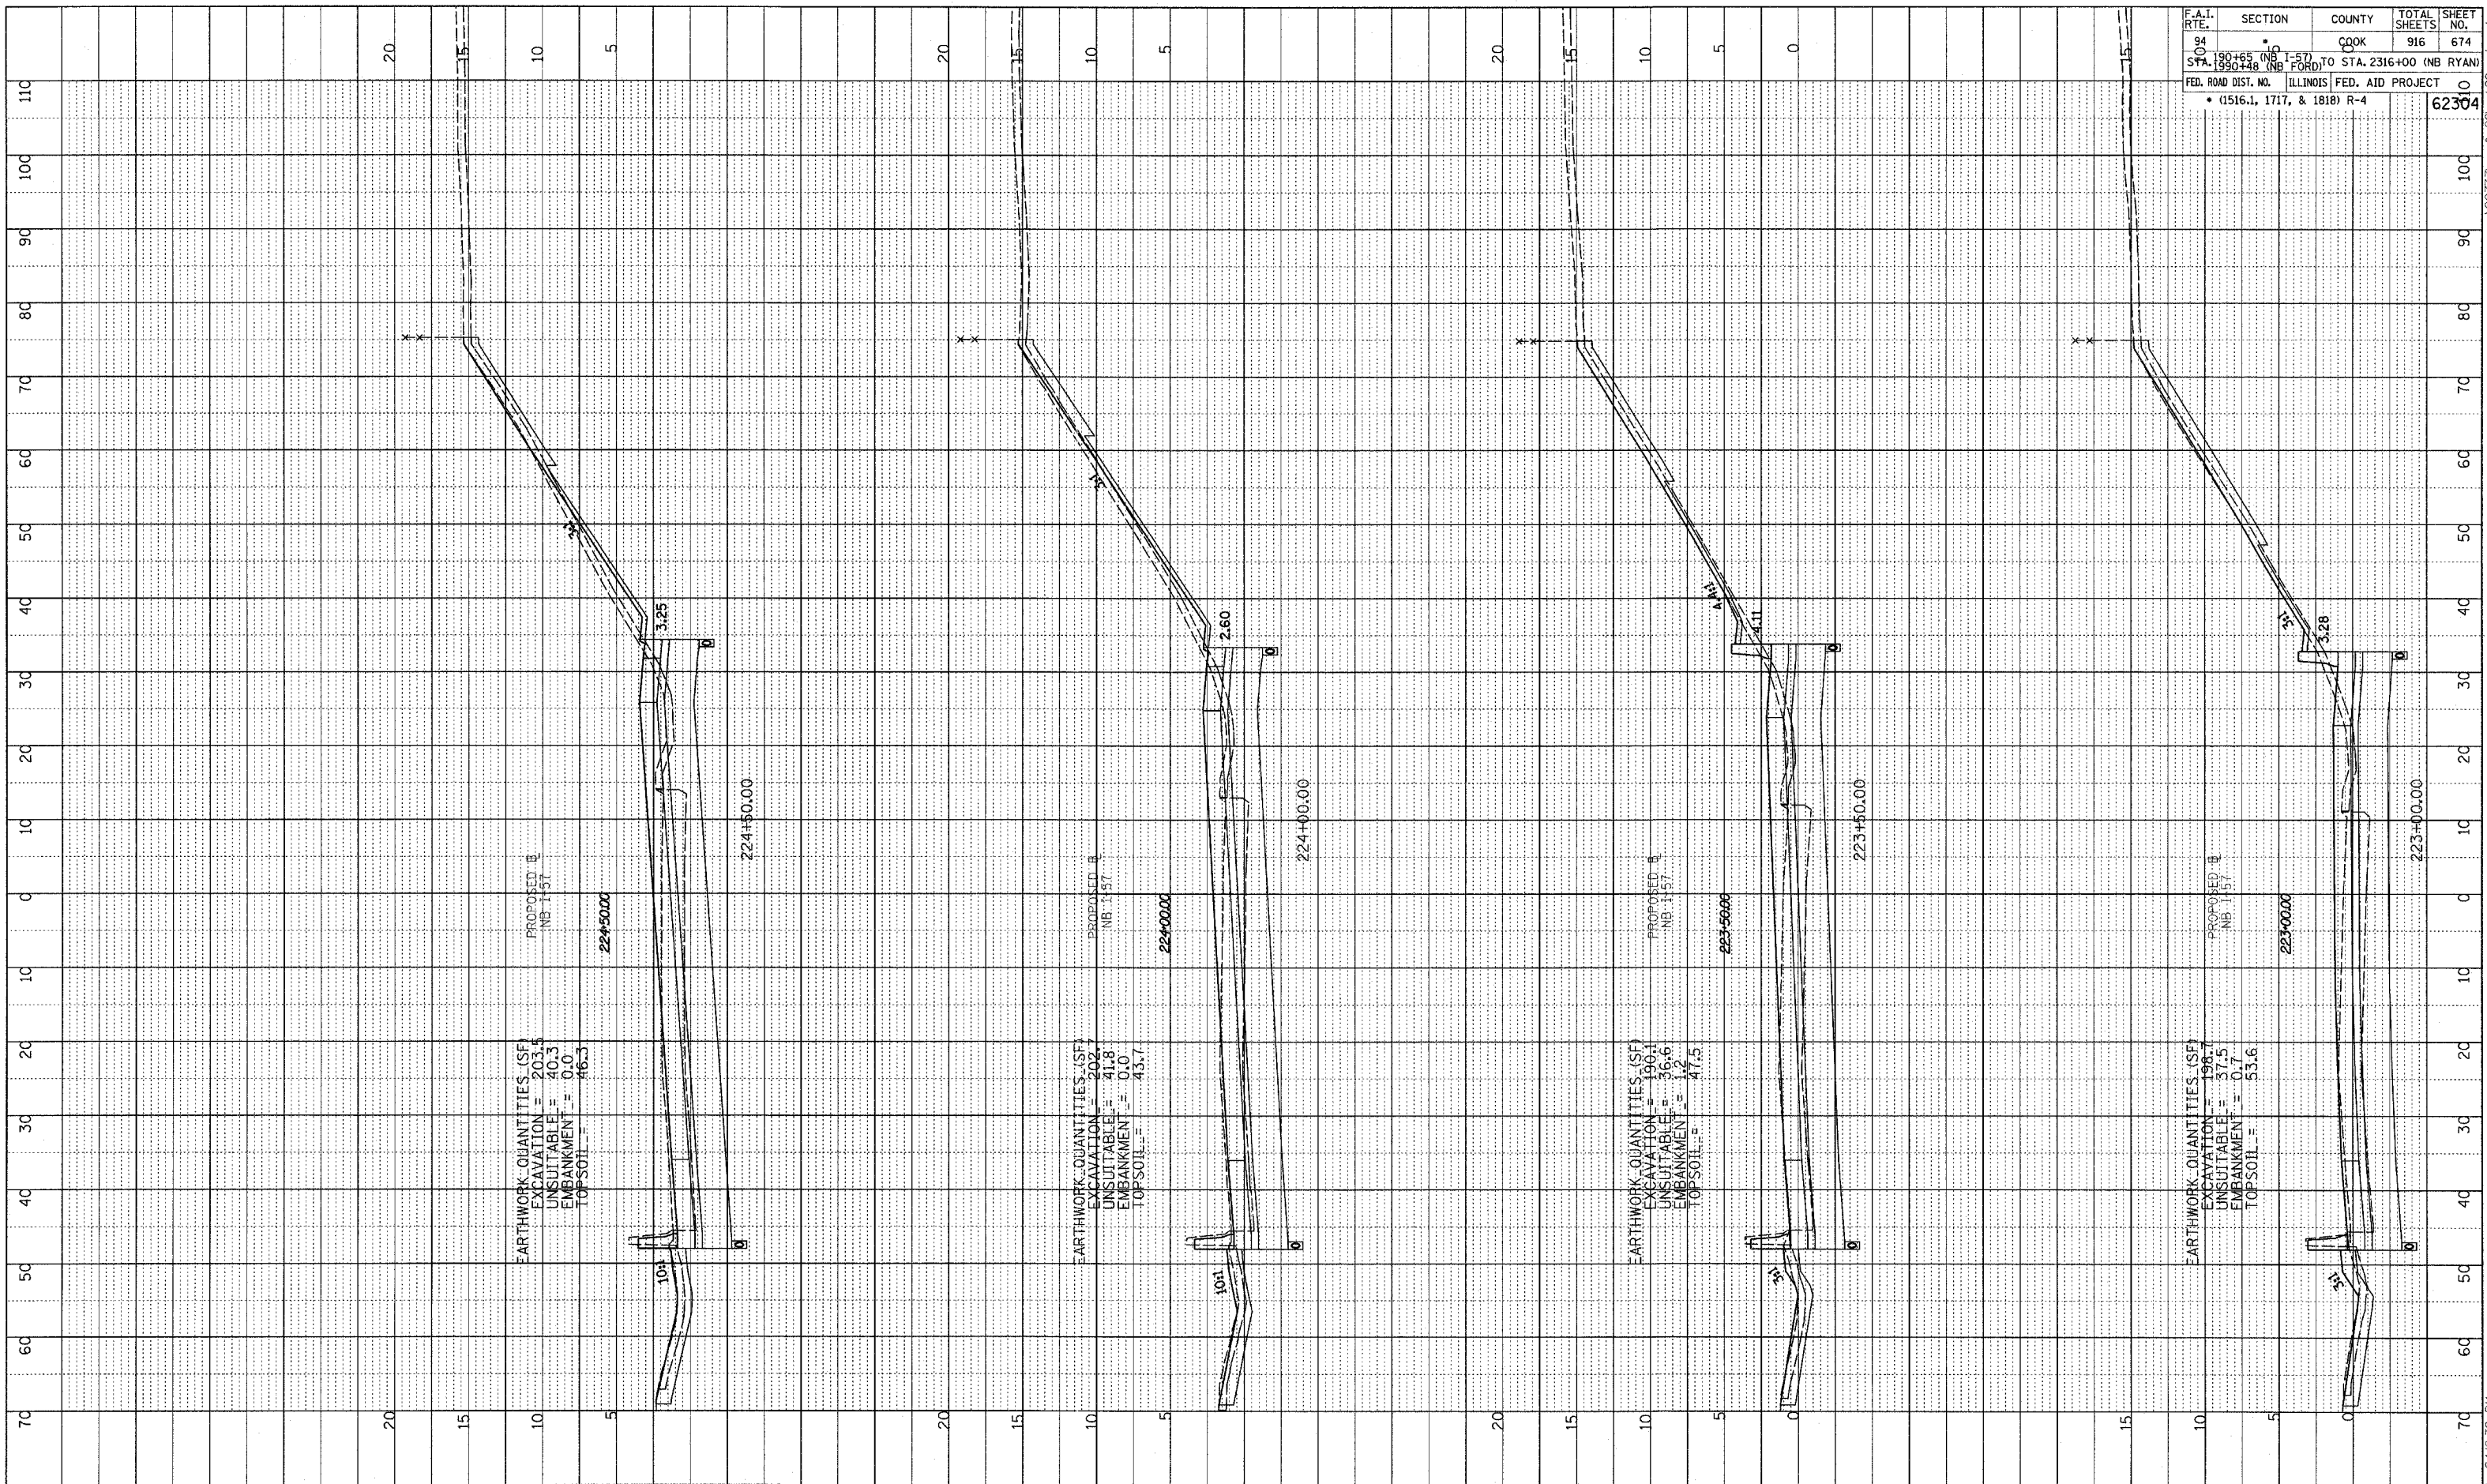


PROFILE SURVEYED _____ DATE _____
 PLOTTED _____
 NOTE BOOK GRAVES CHECKED _____
 NO. STRUCTURE NOTATIONS CHRD _____

F.A.I. RTE.	SECTION	COUNTY	TOTAL SHEETS	SHEET NO.
94	190+65 (NB I-57) TO STA. 2316+00 (NB RYAN)	COOK	916	674
00	190+48 (NB I-57) TO STA. 2316+00 (NB RYAN)			
FED. ROAD DIST. NO. ILLINOIS FED. AID PROJECT				62304
• (1516.1, 1717, & 1818) R-4				

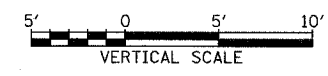

TYLIN INTERNATIONAL

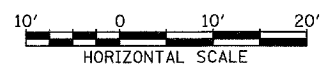

NORTHBOUND I-57
 STA. 223+00 TO STA. 224+50

03/03/2006 04:00:30 PM
 P:\0237\3\road\020\gpk\20\ss\hwp.dgn