

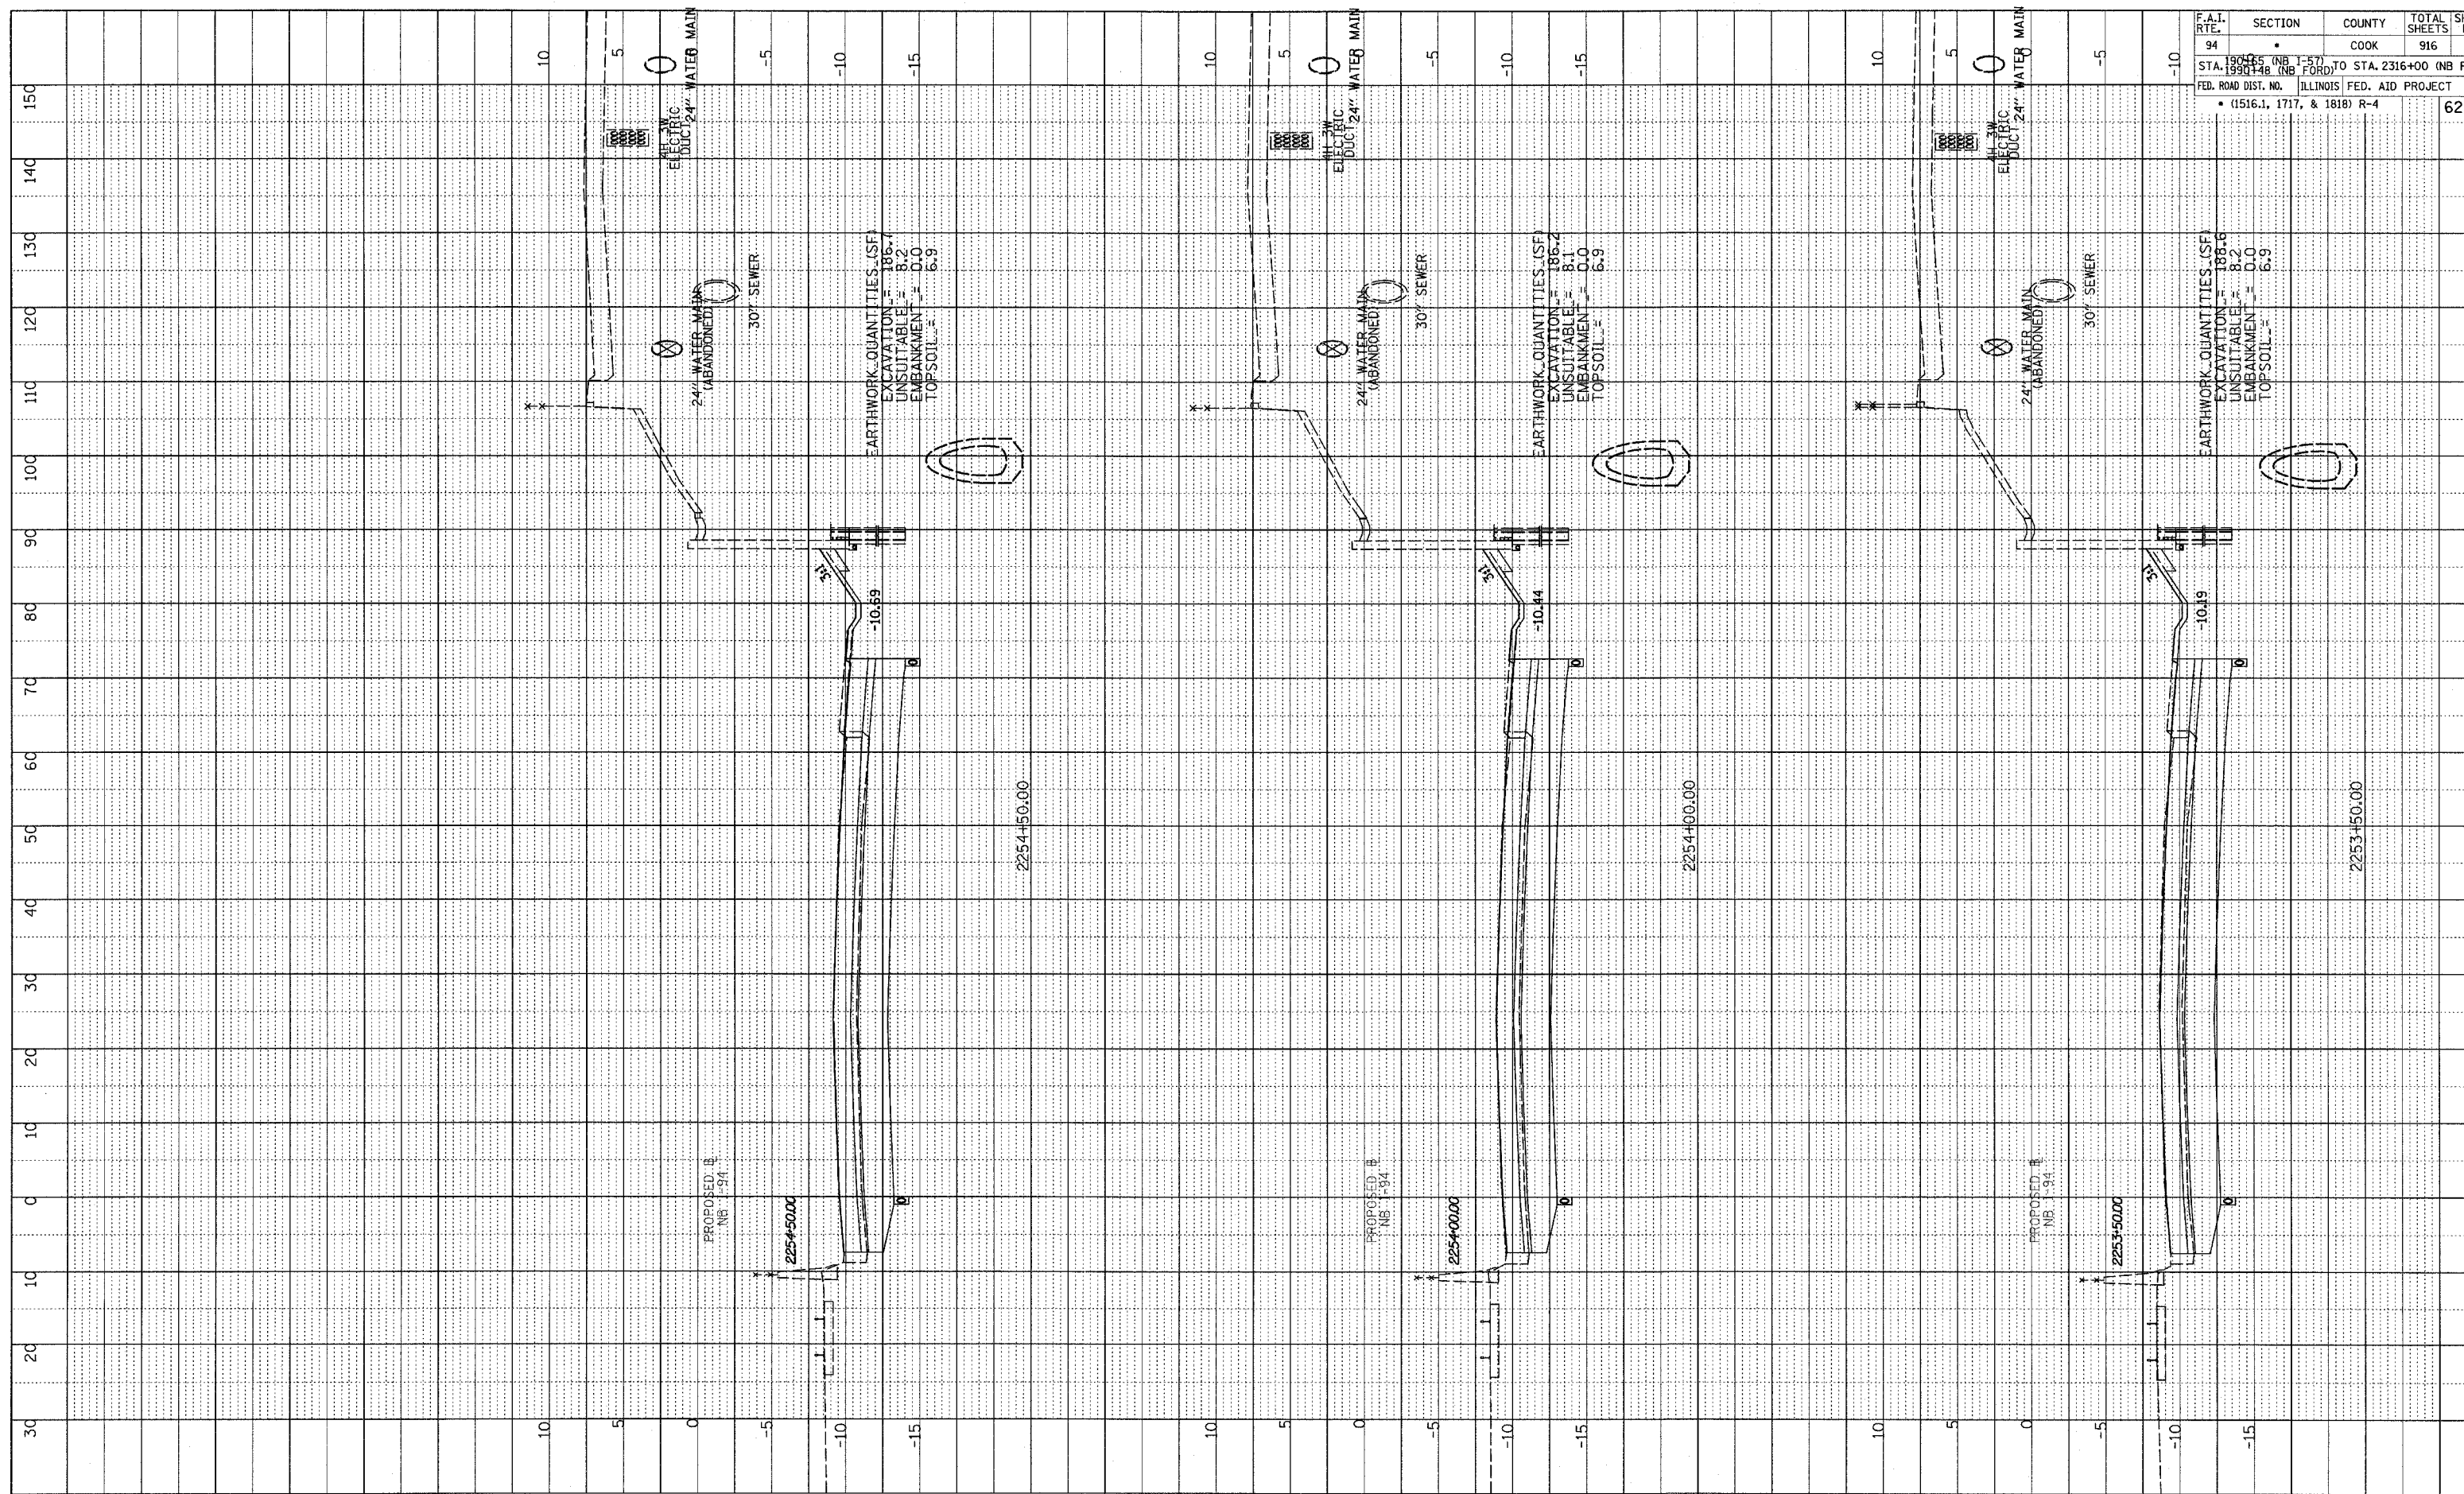


PROFILE SURVEYED BY DATE
 E.M. GRADES CHECKED
 NOTE BOOK NO. NOTED
 STRUCTURE NOTATIONS OK'D

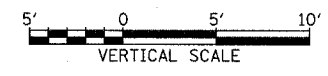

F.A.I. RT#	SECTION	COUNTY	TOTAL SHEETS	SHEET NO.
94		COOK	916	732
STA. 190+00 (NB I-57) TO STA. 2316+00 (NB RYAN) STA. 1990+48 (NB FORD)				
FED. ROAD DIST. NO. ILLINOIS FED. AID PROJECT • (1516.1, 1717, & 1818) R-4				

TYLIN INTERNATIONAL

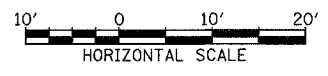

NORTHBOUND I-94 (DAN RYAN EXPWY)
 STA. 2253+50 TO STA. 2254+50

03/03/2006 04:45 PM