

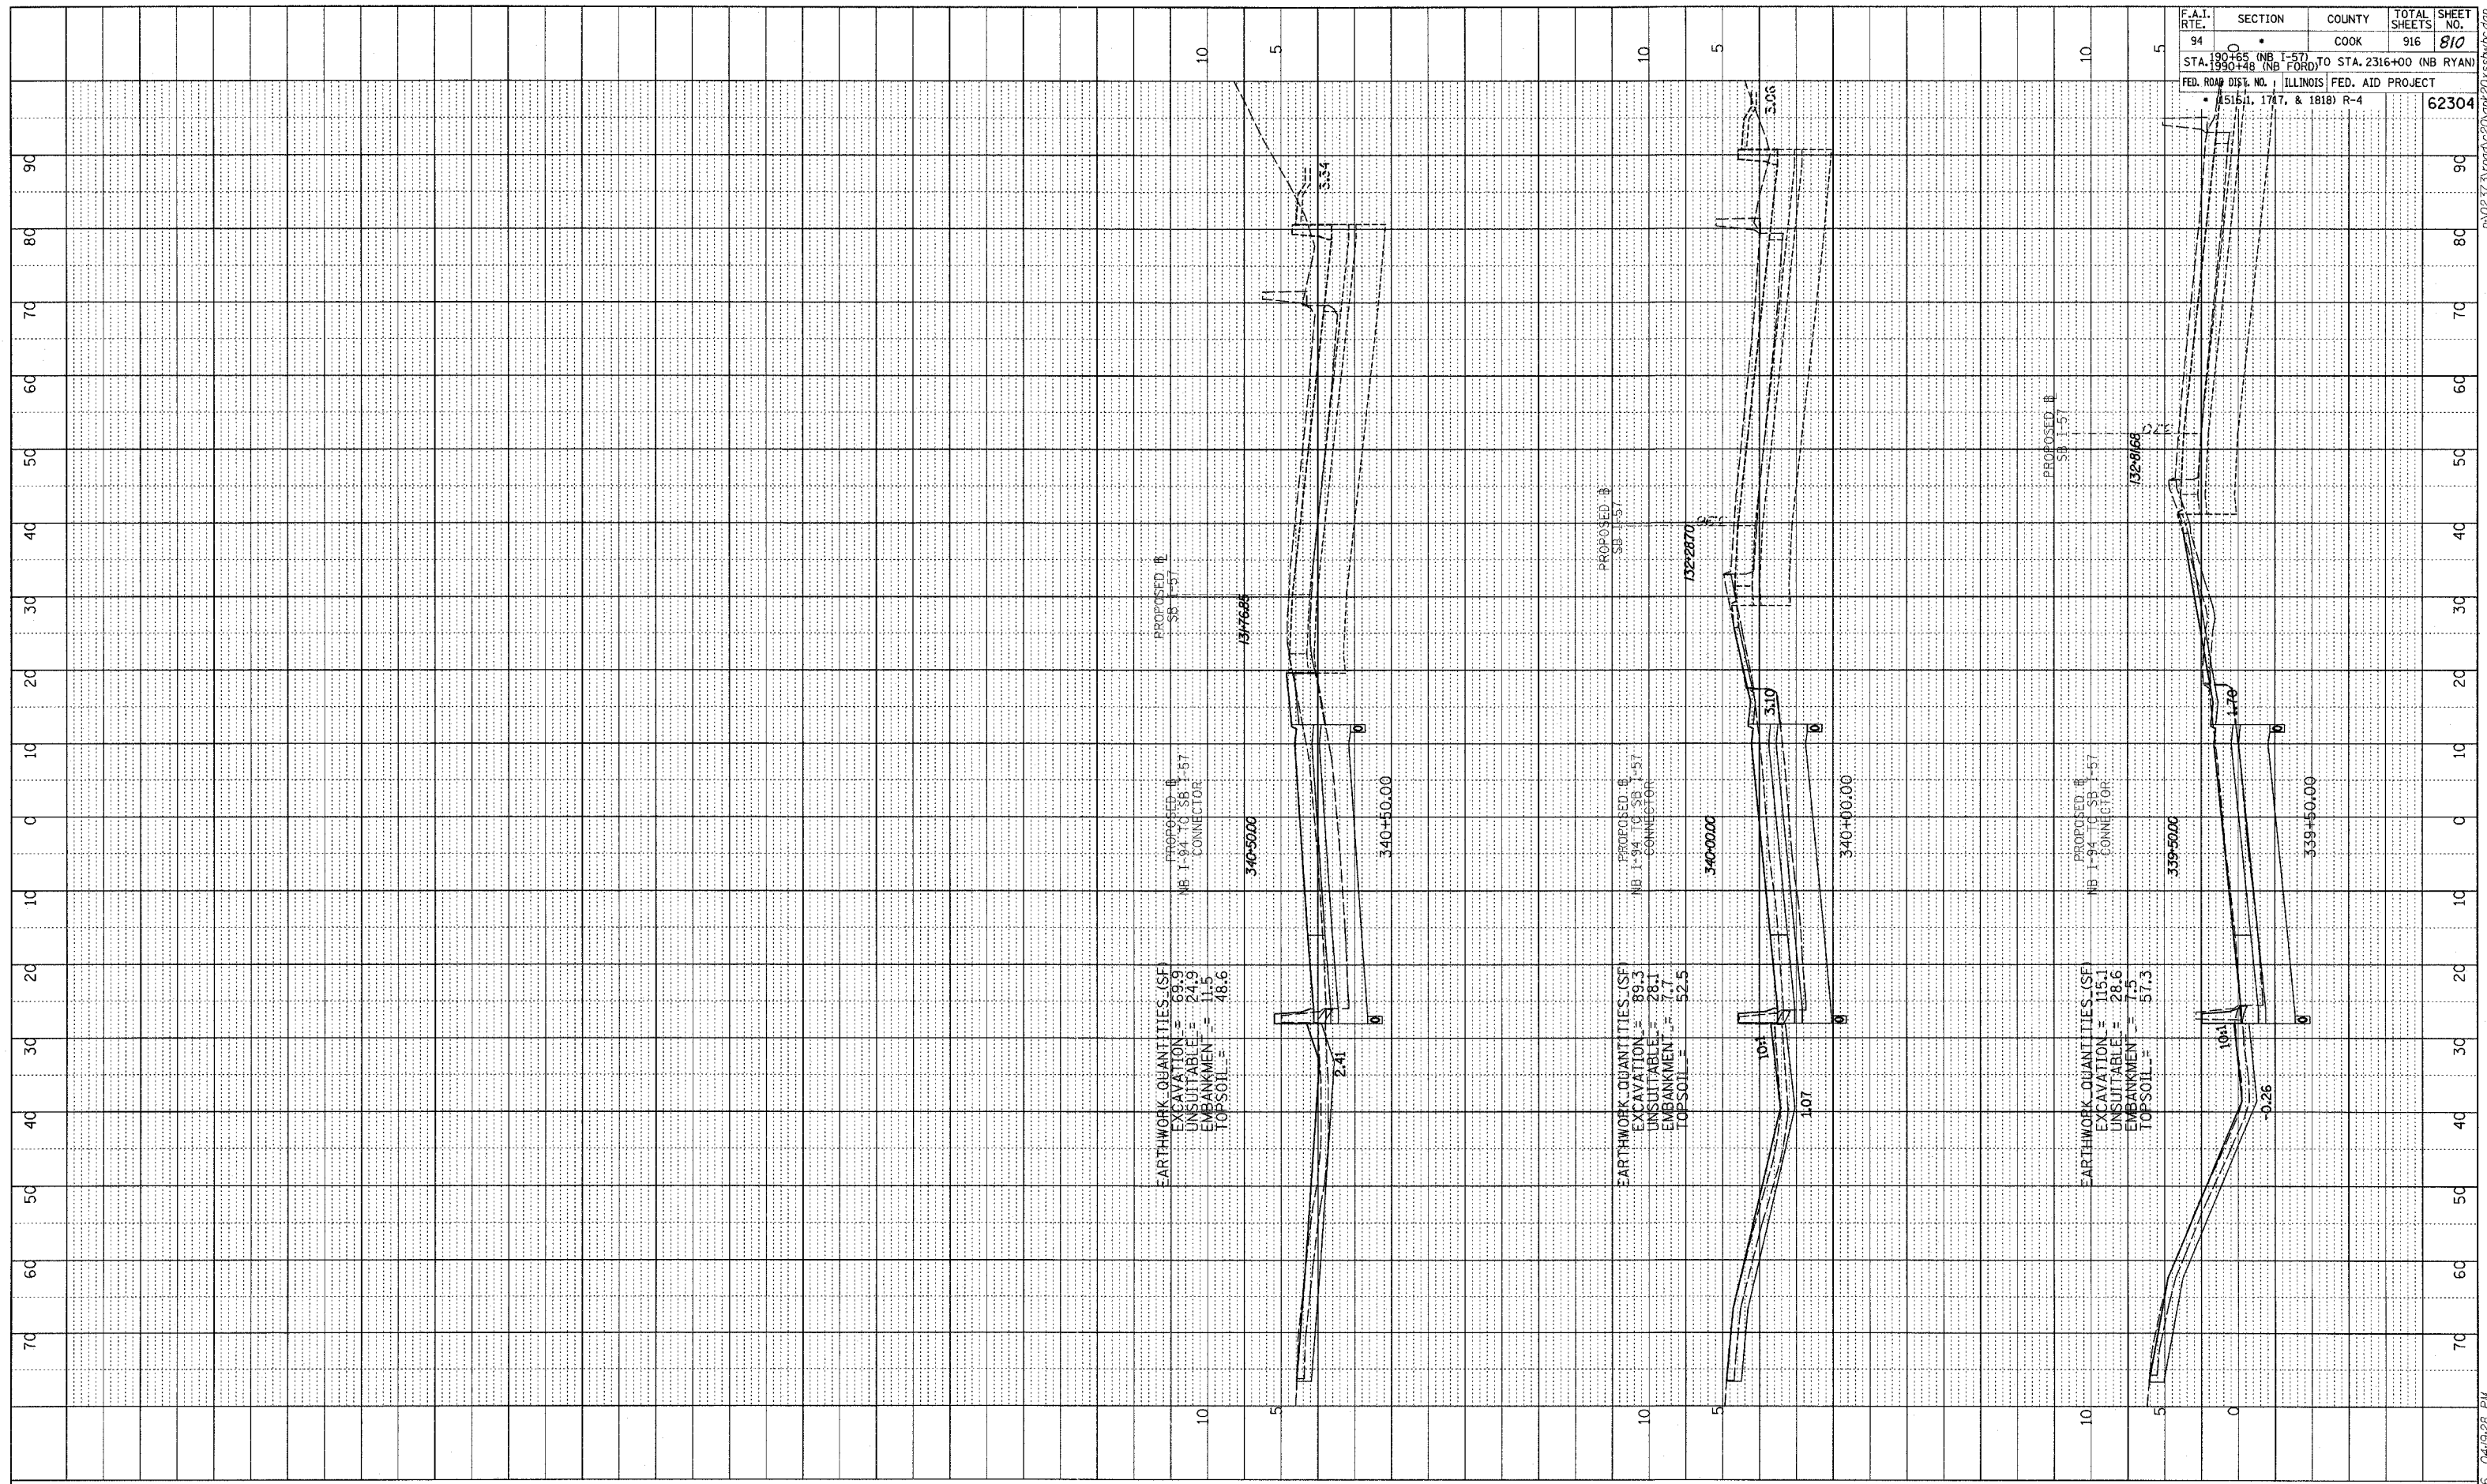


PROFILE	SURVEYED	DATE
NOTE BOOK	GRADES CHECKED	
NO.	S.I.M. NOTED	
	STRUCTURE NOTATIONS CHECKED	

F.A.I. RTE.	SECTION	COUNTY	TOTAL SHEETS	SHEET NO.
94	190+65 (NB I-57) TO STA. 2316+00 (NB RYAN)	COOK	916	810
FED. ROAD DIST. NO. 1 ILLINOIS FED. AID PROJECT				
• 15151, 1747, & 1818) R-4				
				62304

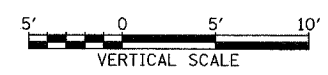

TYLIN INTERNATIONAL

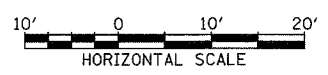

WB I-94 TO I-57 CONNECTOR
STA. 339+50 TO STA. 340+50

03/03/2006 04:02:28 PM