


P:\02373\Structure\AC23\slabs\ms2\3dr\1093a_slab.dgn
 02/24/2006 04:55:02 PM

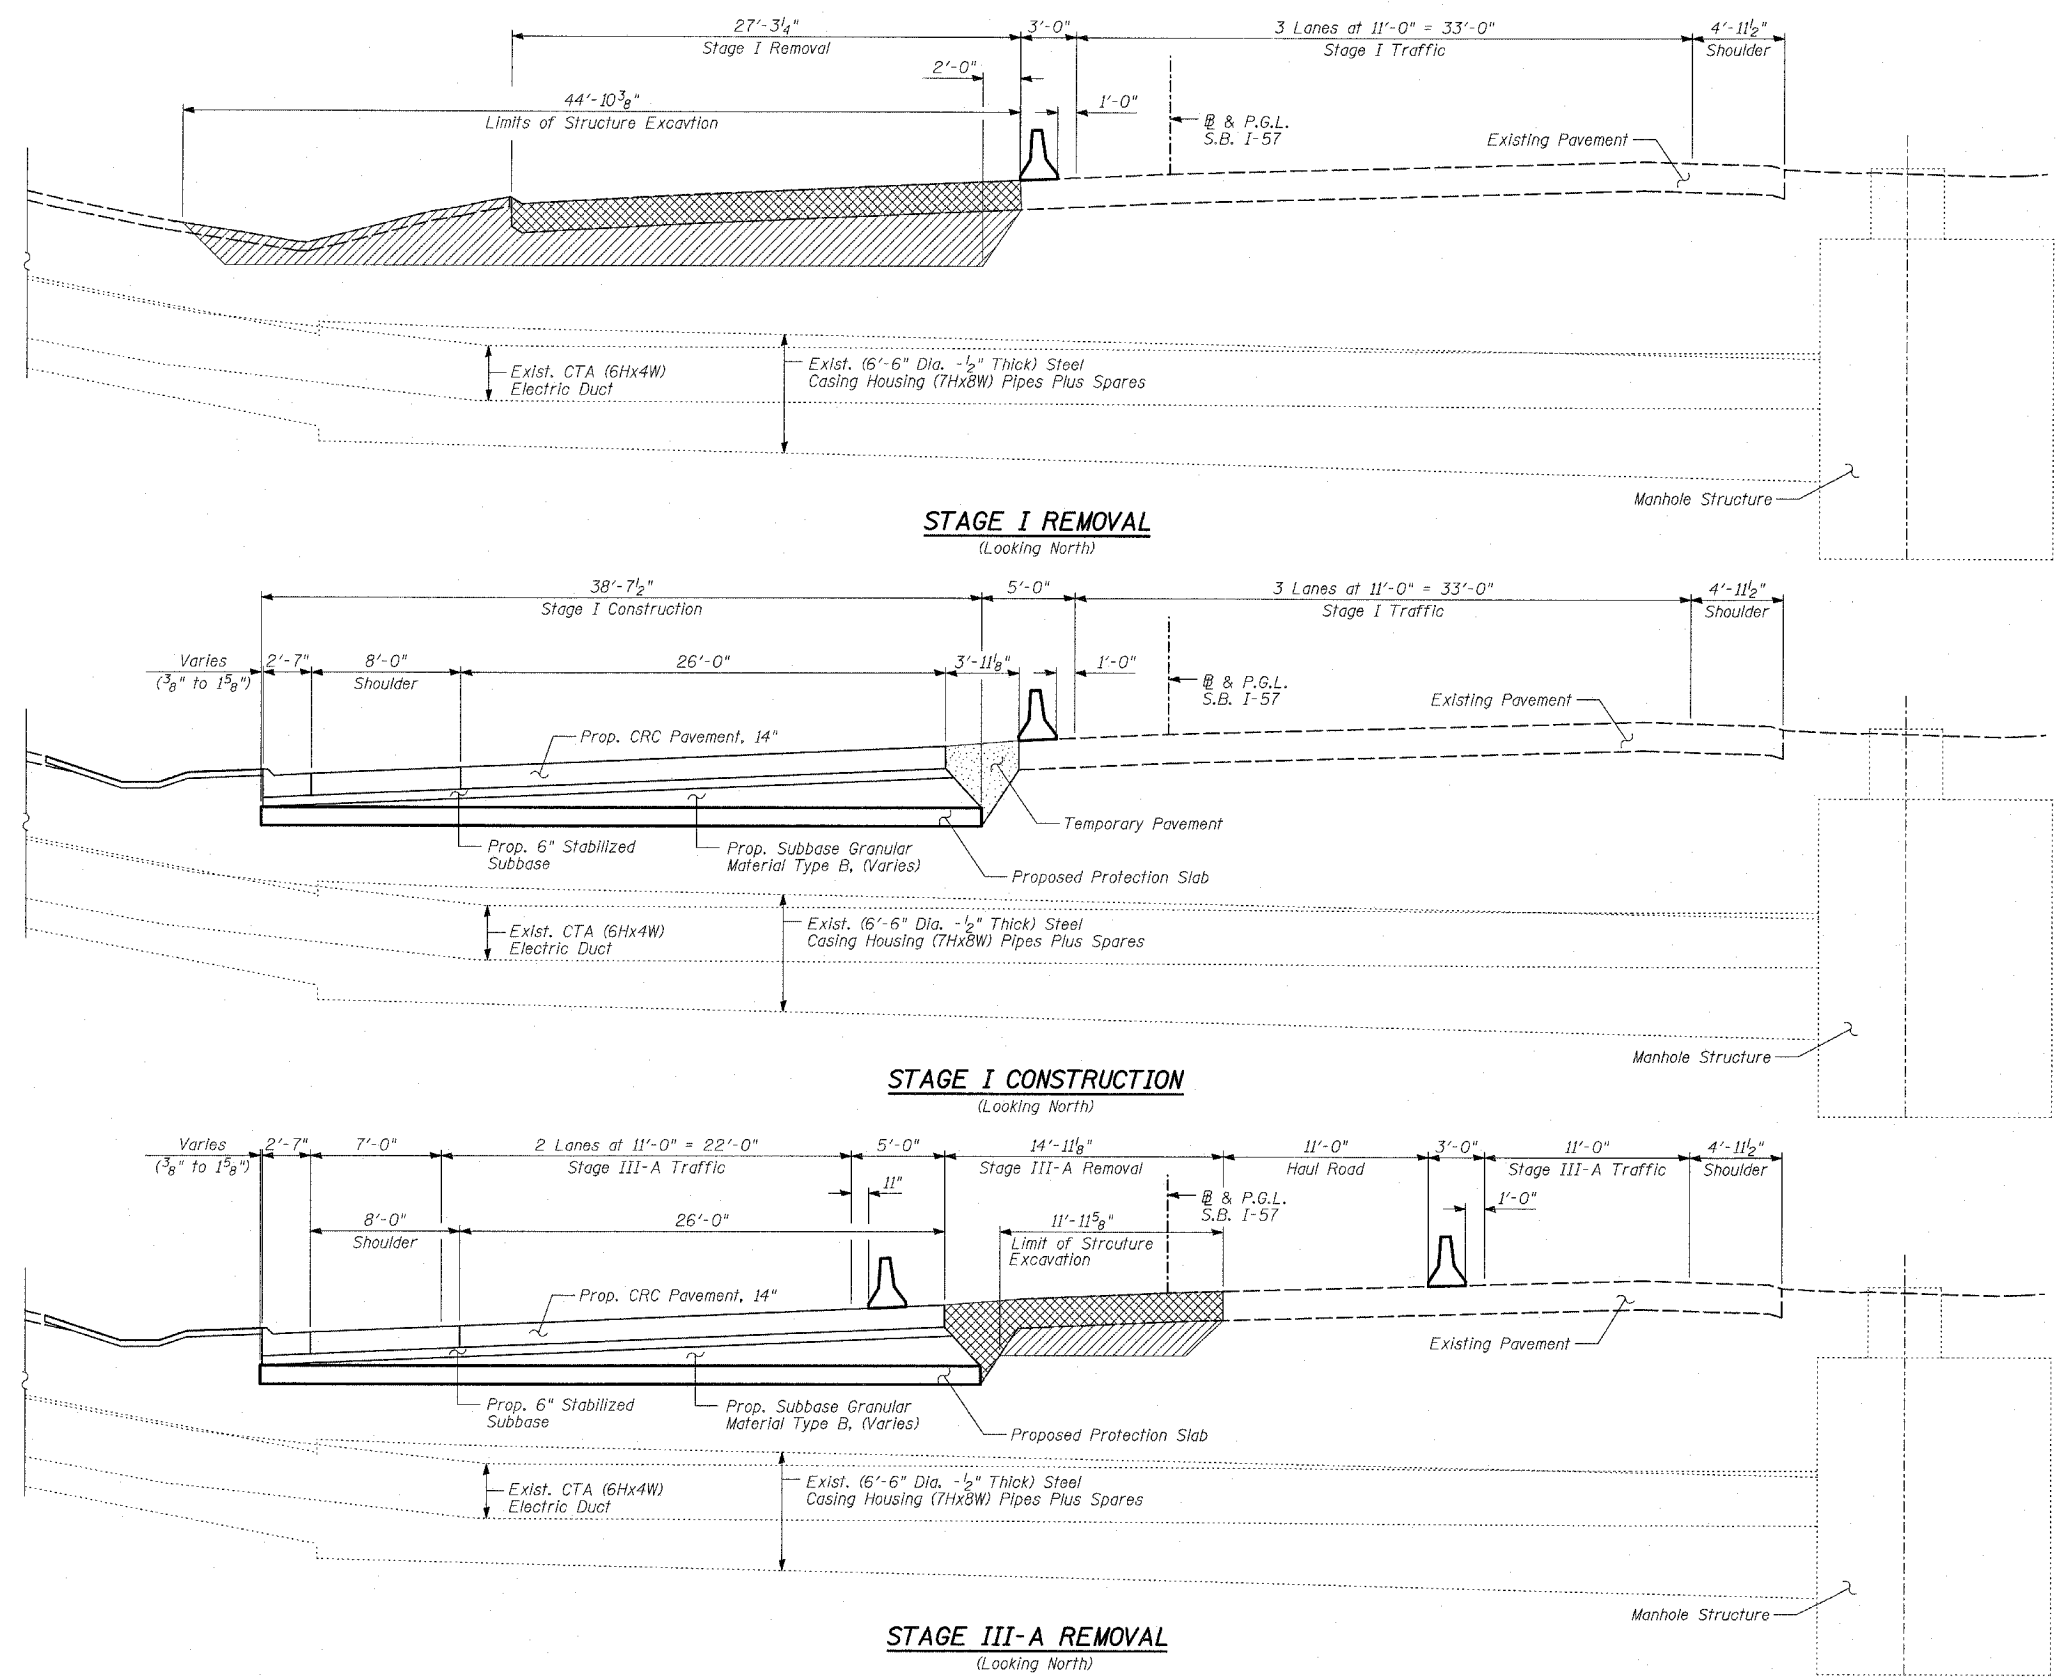

NOTES:
 1. All Measurements are Perpendicular to @ & PGL SB I-57.

LEGEND

	Pavement Removal
	Structure Excavation
	Temporary Pavement

REVISIONS	
NAME	DATE

ILLINOIS DEPARTMENT OF TRANSPORTATION
 F.A.I. 94 (DAN RYAN EXPRESSWAY)
 PROTECTION SLAB STAGE CONSTRUCTION FOR
 EXISTING CTA DUCTS
 (1 OF 2)
 STA. 151+81.81

S.N. DESIGNED BY: MAF, DJR
 SCALE: DRAWN BY: MAF, DJR
 DATE: MARCH 1, 2006 CHECKED BY: MI