



PLAN	REVISED	DATE
NO.		
NO.		
NO.		
NO.		
NO.		
NO.		

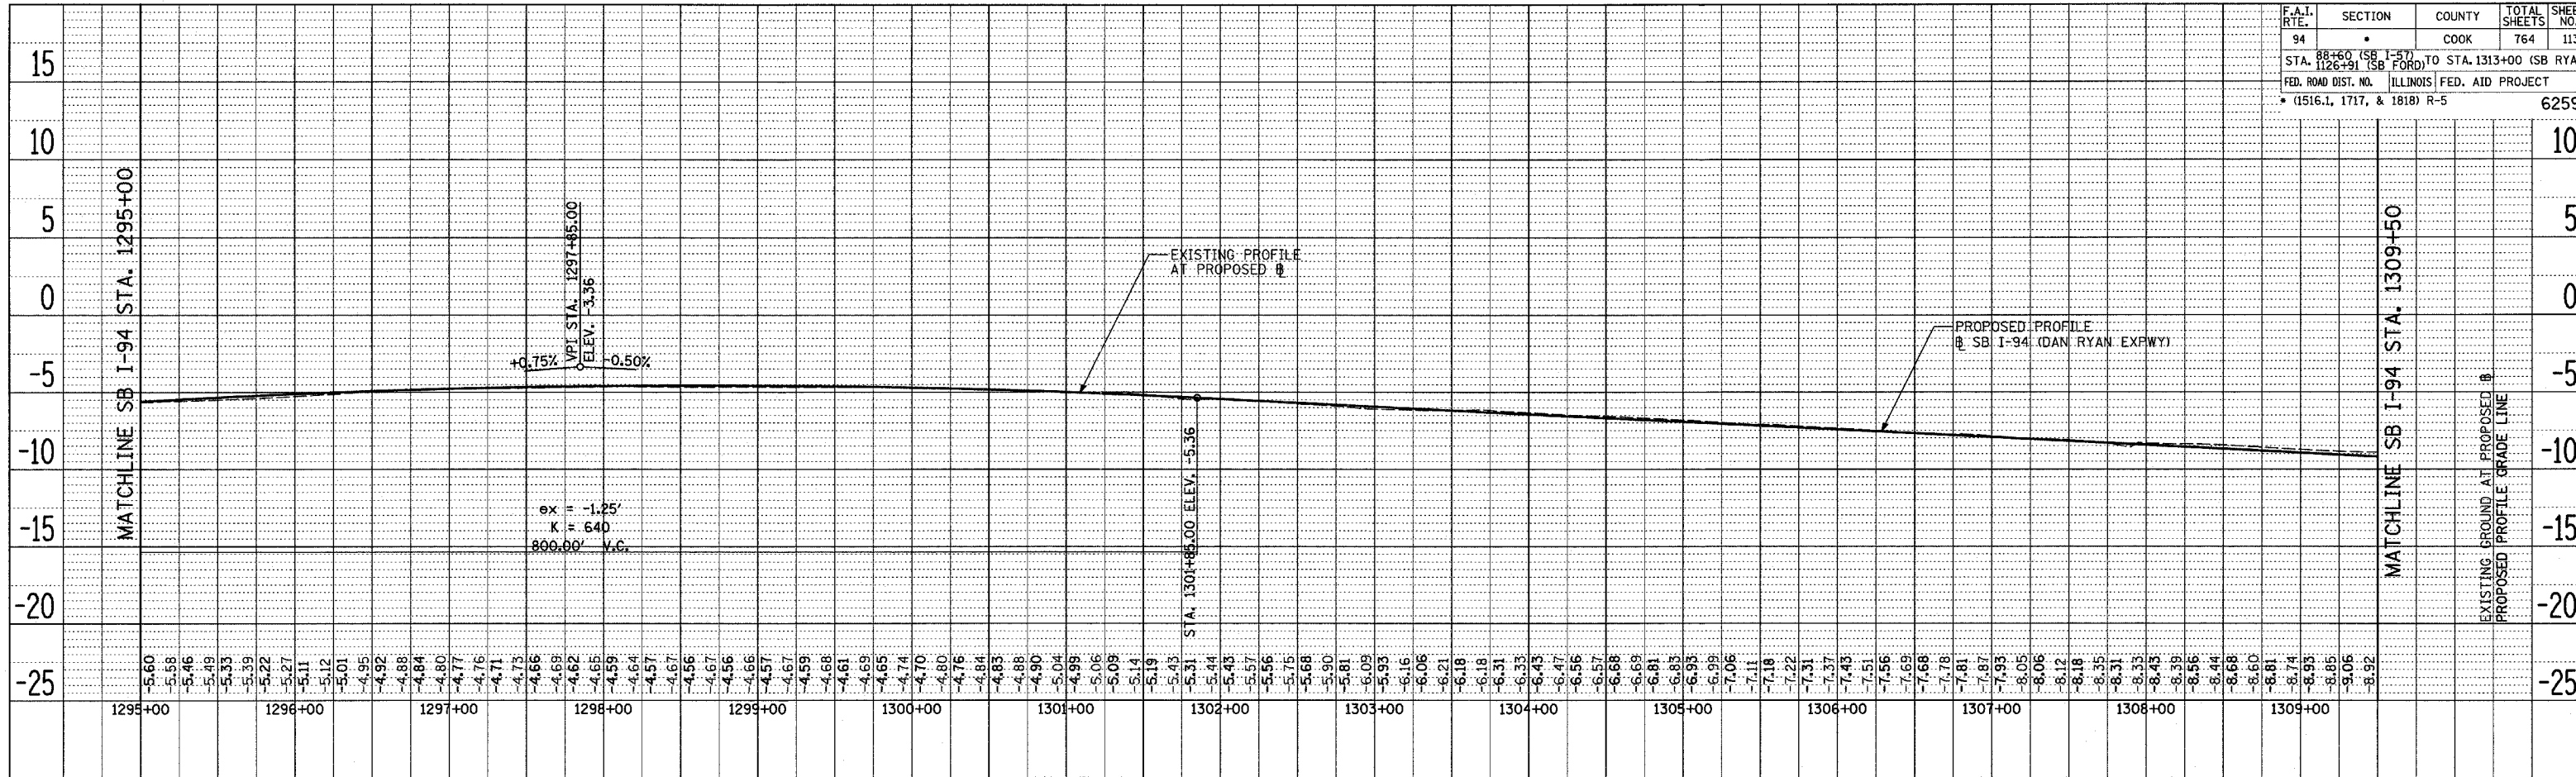


SB I-94 (DAN RYAN EXPRESSWAY)

PLAN	REVISED	DATE
NO.		
NO.		
NO.		
NO.		
NO.		
NO.		

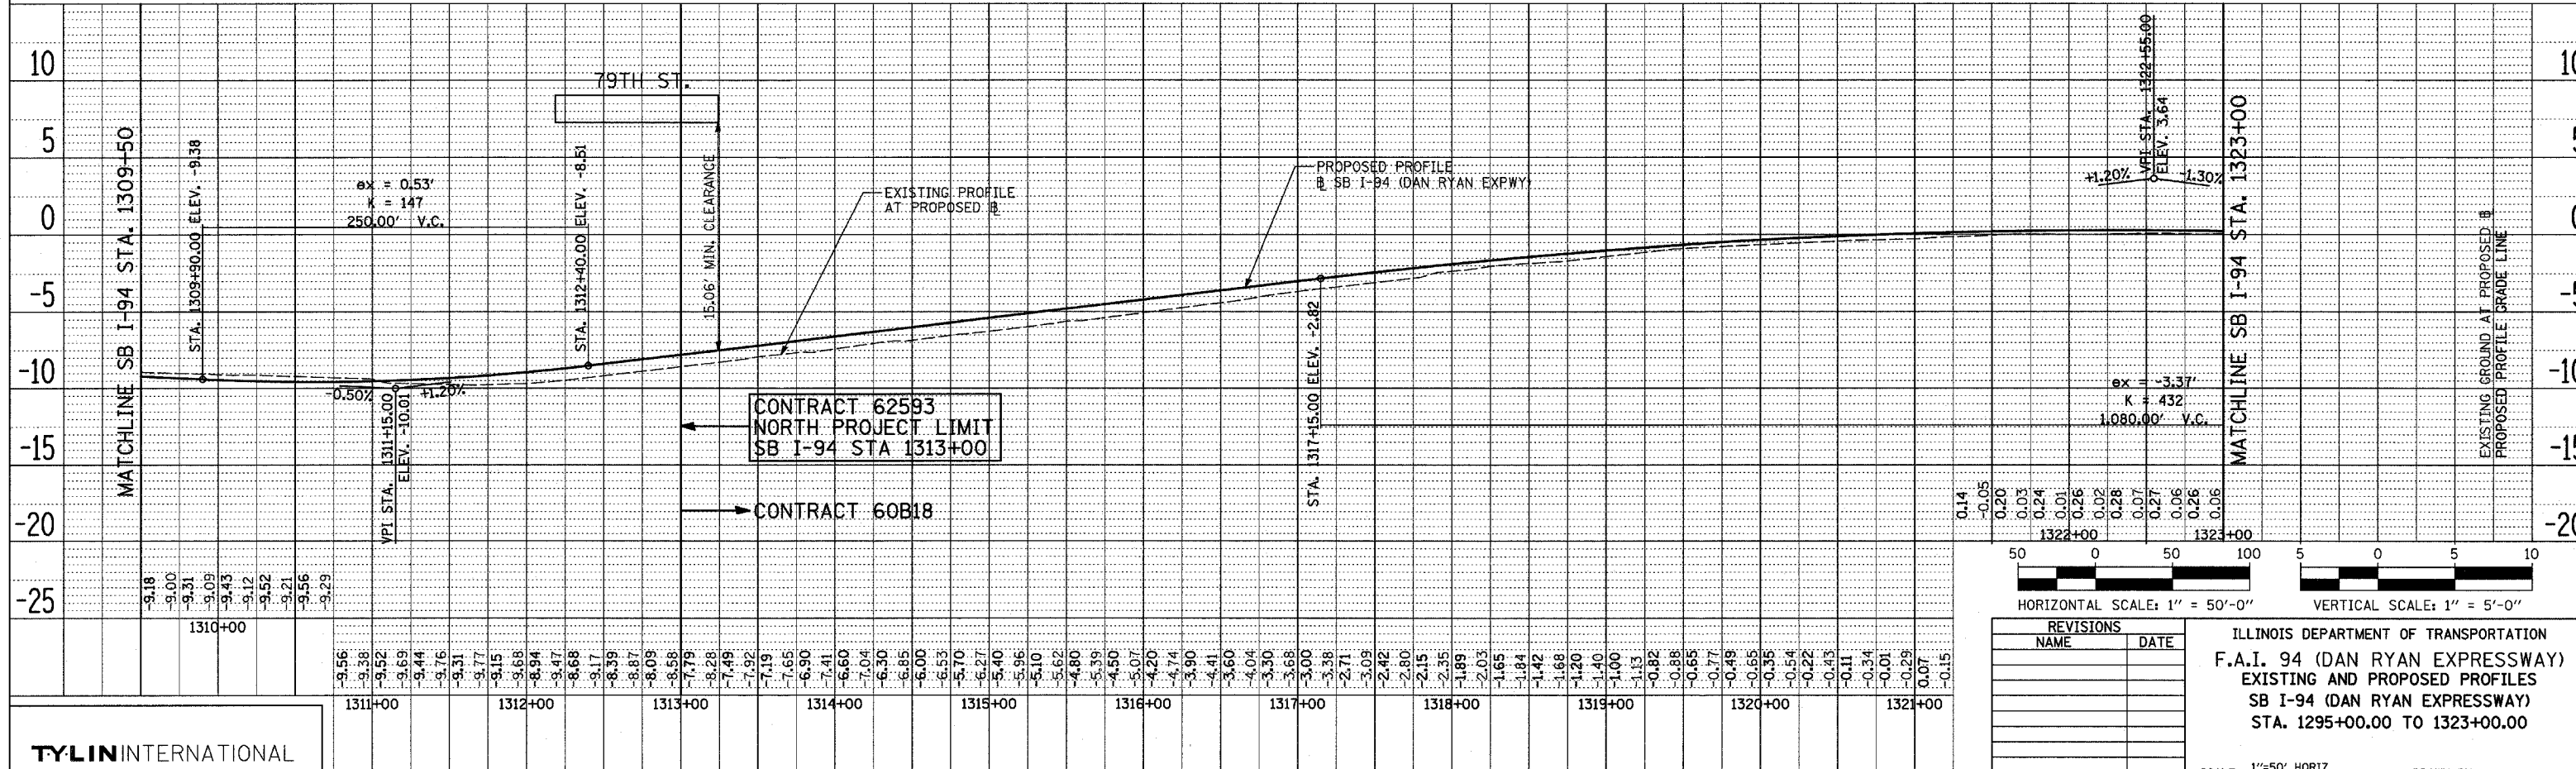

SB I-94 (DAN RYAN EXPRESSWAY)

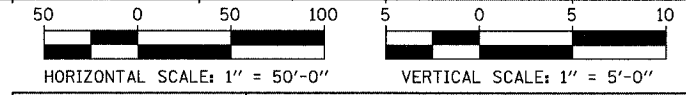

REVISIONS	
NAME	DATE

ILLINOIS DEPARTMENT OF TRANSPORTATION
 F.A.I. 94 (DAN RYAN EXPRESSWAY)
 EXISTING AND PROPOSED PROFILES
 SB I-94 (DAN RYAN EXPRESSWAY)
 STA. 1295+00.00 TO 1323+00.00

SCALE: 1"=50' HORIZ.
 1"=5' VERT.
 DATE: MARCH 1, 2006
 DRAWN BY: JPM
 CHECKED BY: MPG