



F.A.I. RTE.	SECTION	COUNTY	TOTAL SHEETS	SHEET NO.
94	*	COOK	764	472
STA. 1230+00		TO STA. 1243+00		
FED. ROAD DIST. NO.		ILLINOIS FED. AID PROJECT		
* (1516.1, 1717, 1818) R-5		62593		

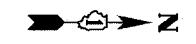


NOTES:

1. REFER SHEET EI-102 AND EI-103 FOR DUCTBANK INSTALLATION DETAILS.

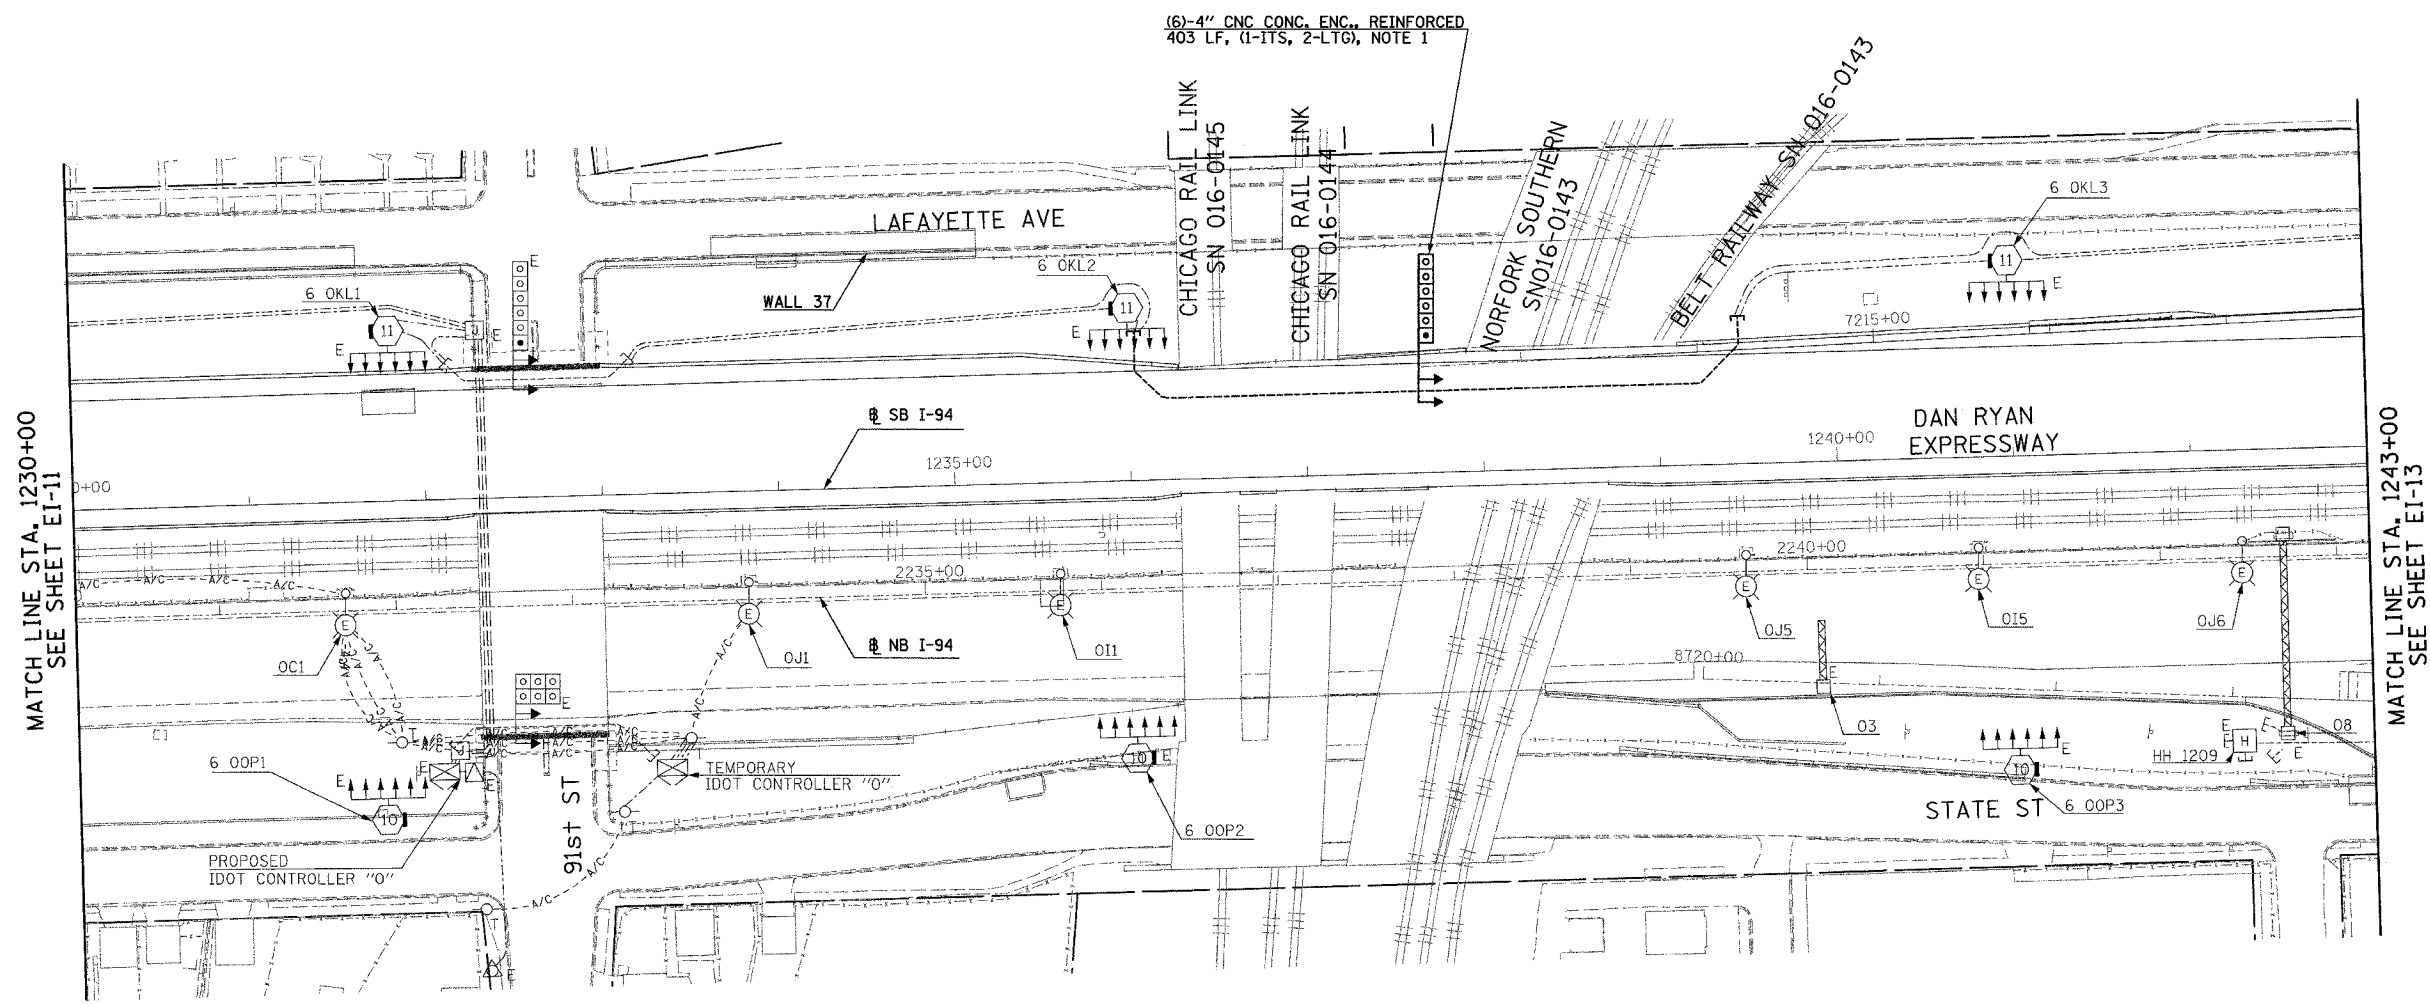

MATCH LINE STA. 1230+00
SEE SHEET EI-11

MATCH LINE STA. 1243+00
SEE SHEET EI-13

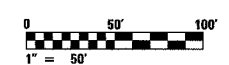

23/EI-12

SINGH 300 W. ADAMS ST.
SINGH & ASSOCIATES, INC. CHICAGO, IL 60606
CONSULTING ENGINEERS TEL: (312) 629-0240
FAX: (312) 629-8449

REVISIONS	
NAME	DATE

ILLINOIS DEPARTMENT OF TRANSPORTATION
F.A.I. 94 (DAN RYAN EXPRESSWAY)

ELECTRICAL INFRASTRUCTURE PLANS
PROPOSED IMPROVEMENTS

SCALE: 1"=50' DRAWN BY: VK
DATE: MARCH 1, 2006 CHECKED BY: TM

2/27/2006 11:43:57 AM