



DATE	
BT	
PROFILE	SURVEYED
	PLOTTED
	CHECKED
	DATE
NOTE BOOK	NO.
	STRUCTURE NOTATIONS
	CHRD

F.A.I. RTE.	SECTION	COUNTY	TOTAL SHEETS	SHEET NO.
94	SB I-57	COOK	764	628
STA. 1256+50 (SB FORD) TO STA. 1257+50 (SB RYAN)				
FED. ROAD DIST. NO. ILLINOIS FED. AID PROJECT				
* (1516.1, 1717, & 1818) R-5				
				62593

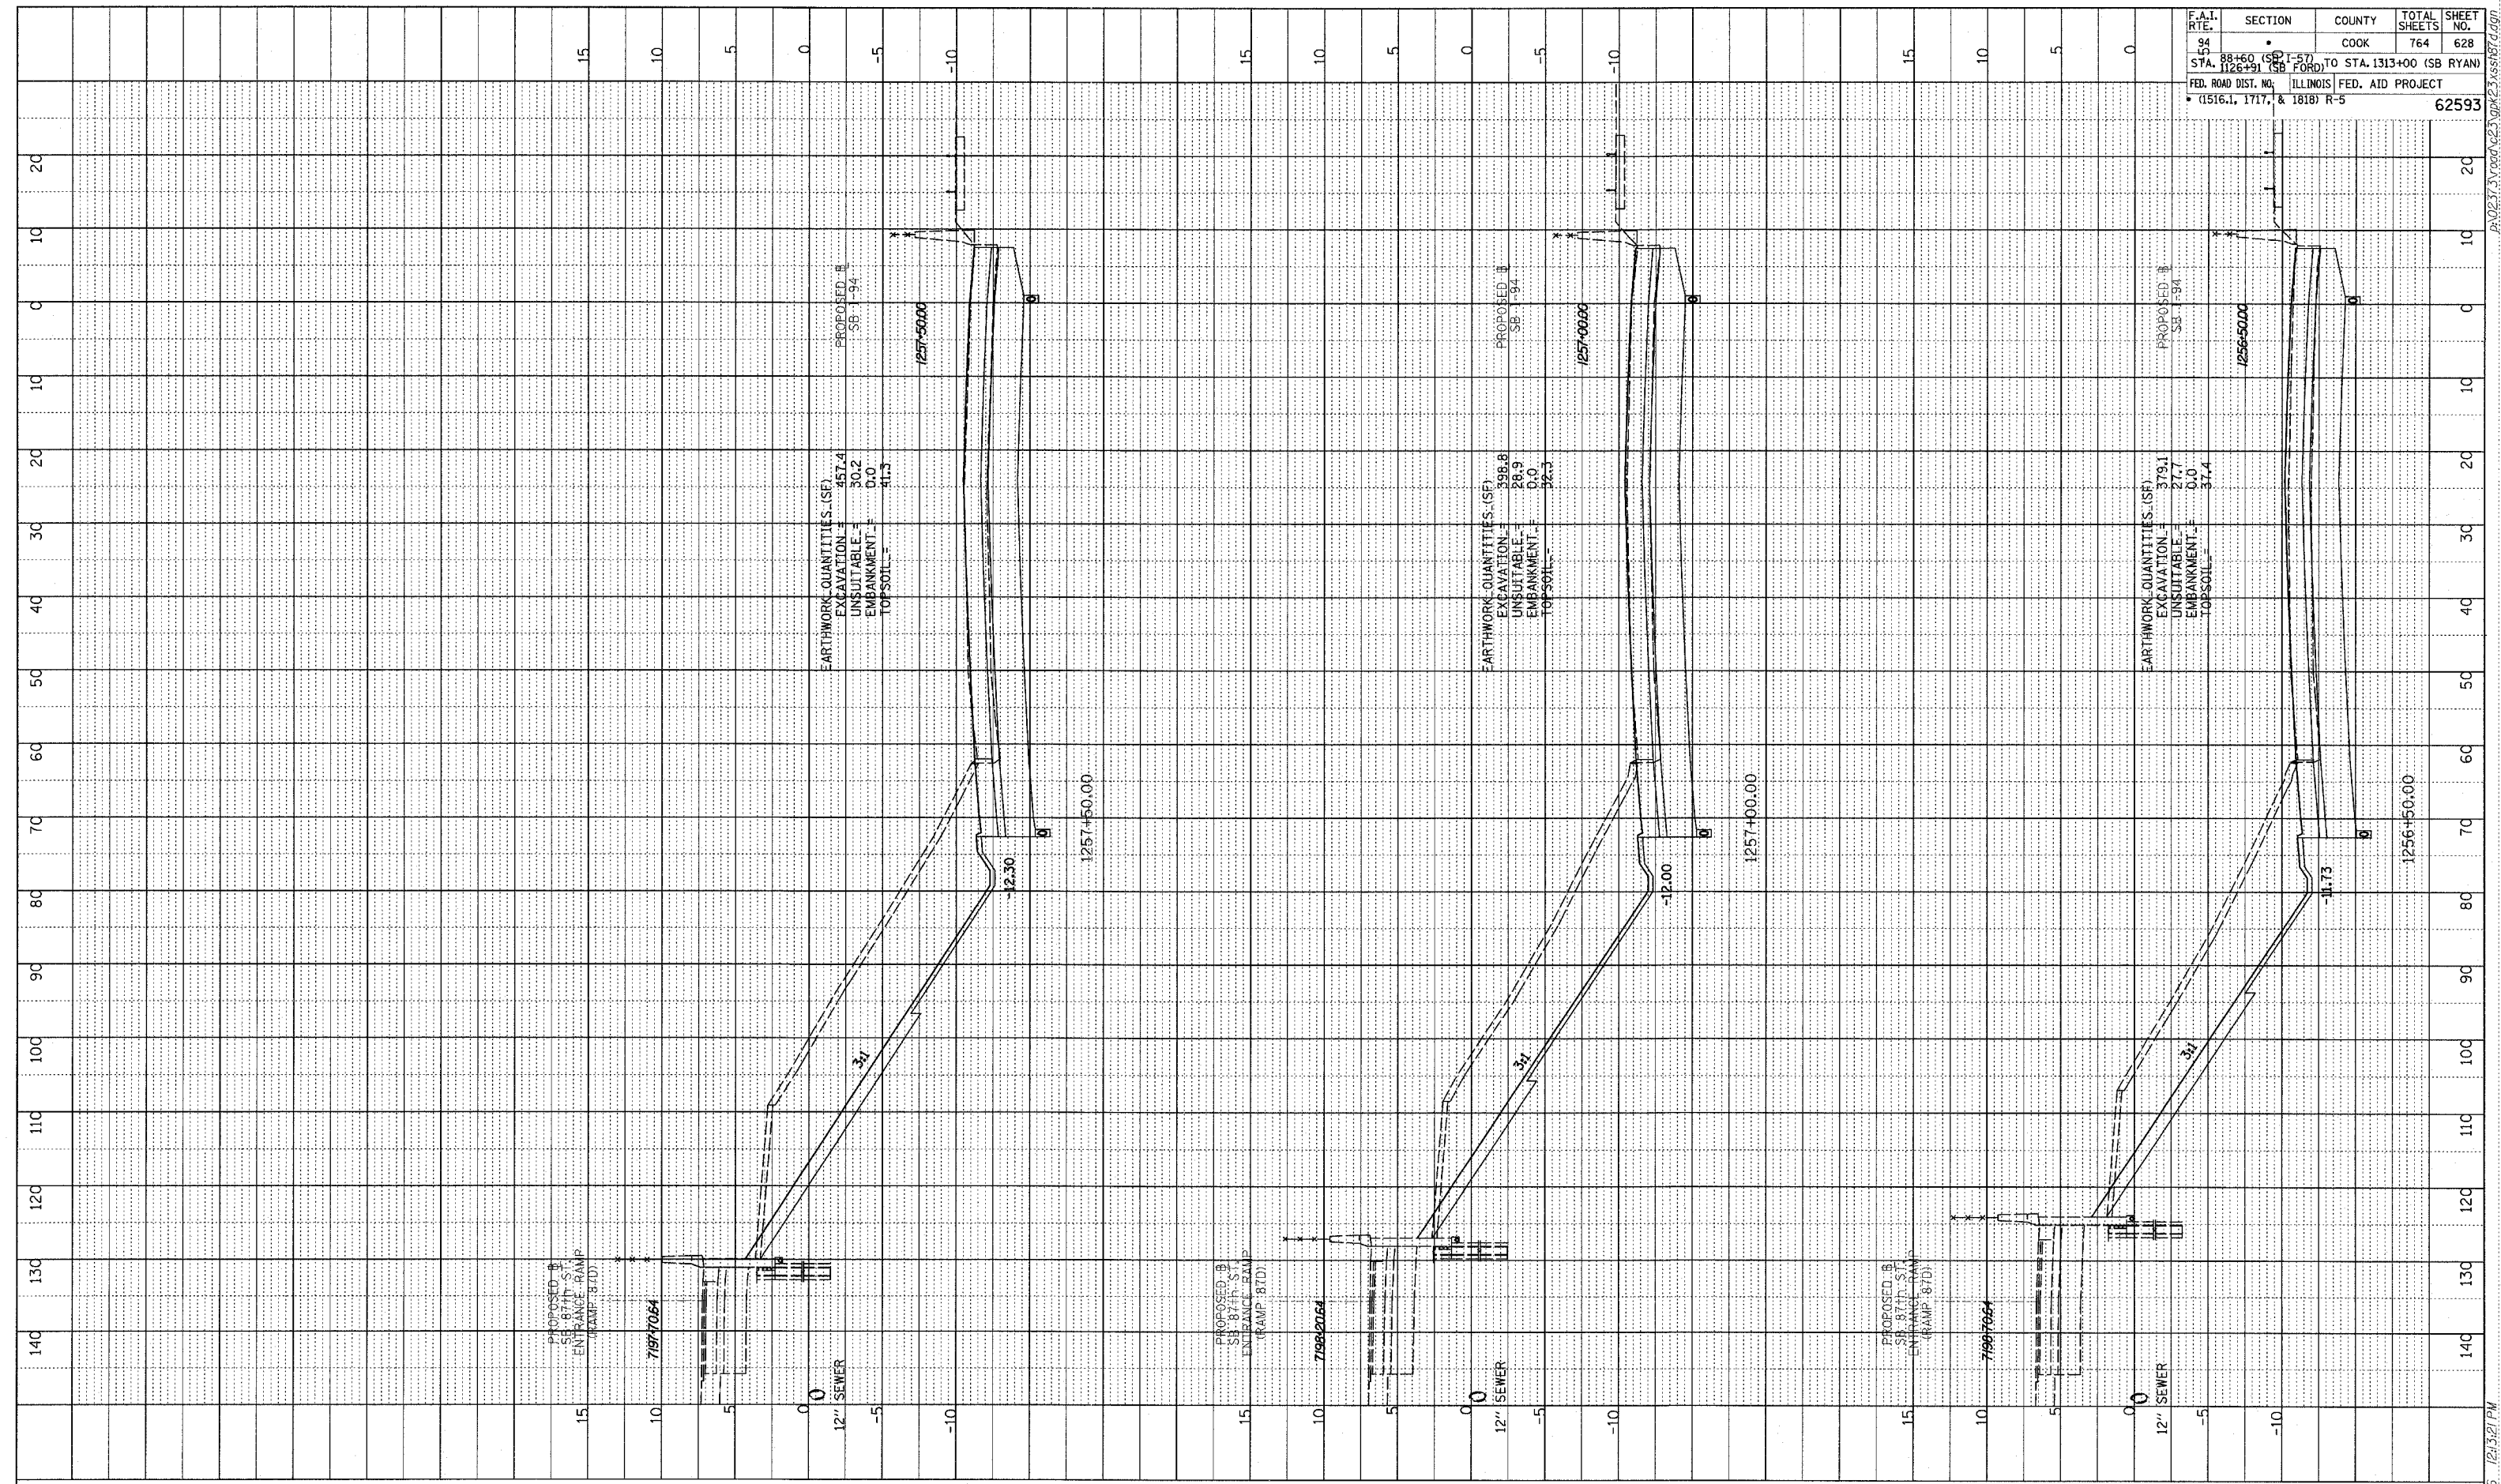

TYLIN INTERNATIONAL

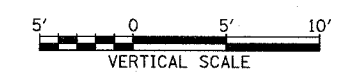

I-94 SOUTHBOUND (DAN RYAN EXPWY)
STA. 1256+50 TO STA. 1257+50

02/27/2006 12:32:21 PM