



DATE: _____
 BY: _____
 CHECKED: _____
 NO. _____
 DATE: _____
 BY: _____
 CHECKED: _____
 NO. _____

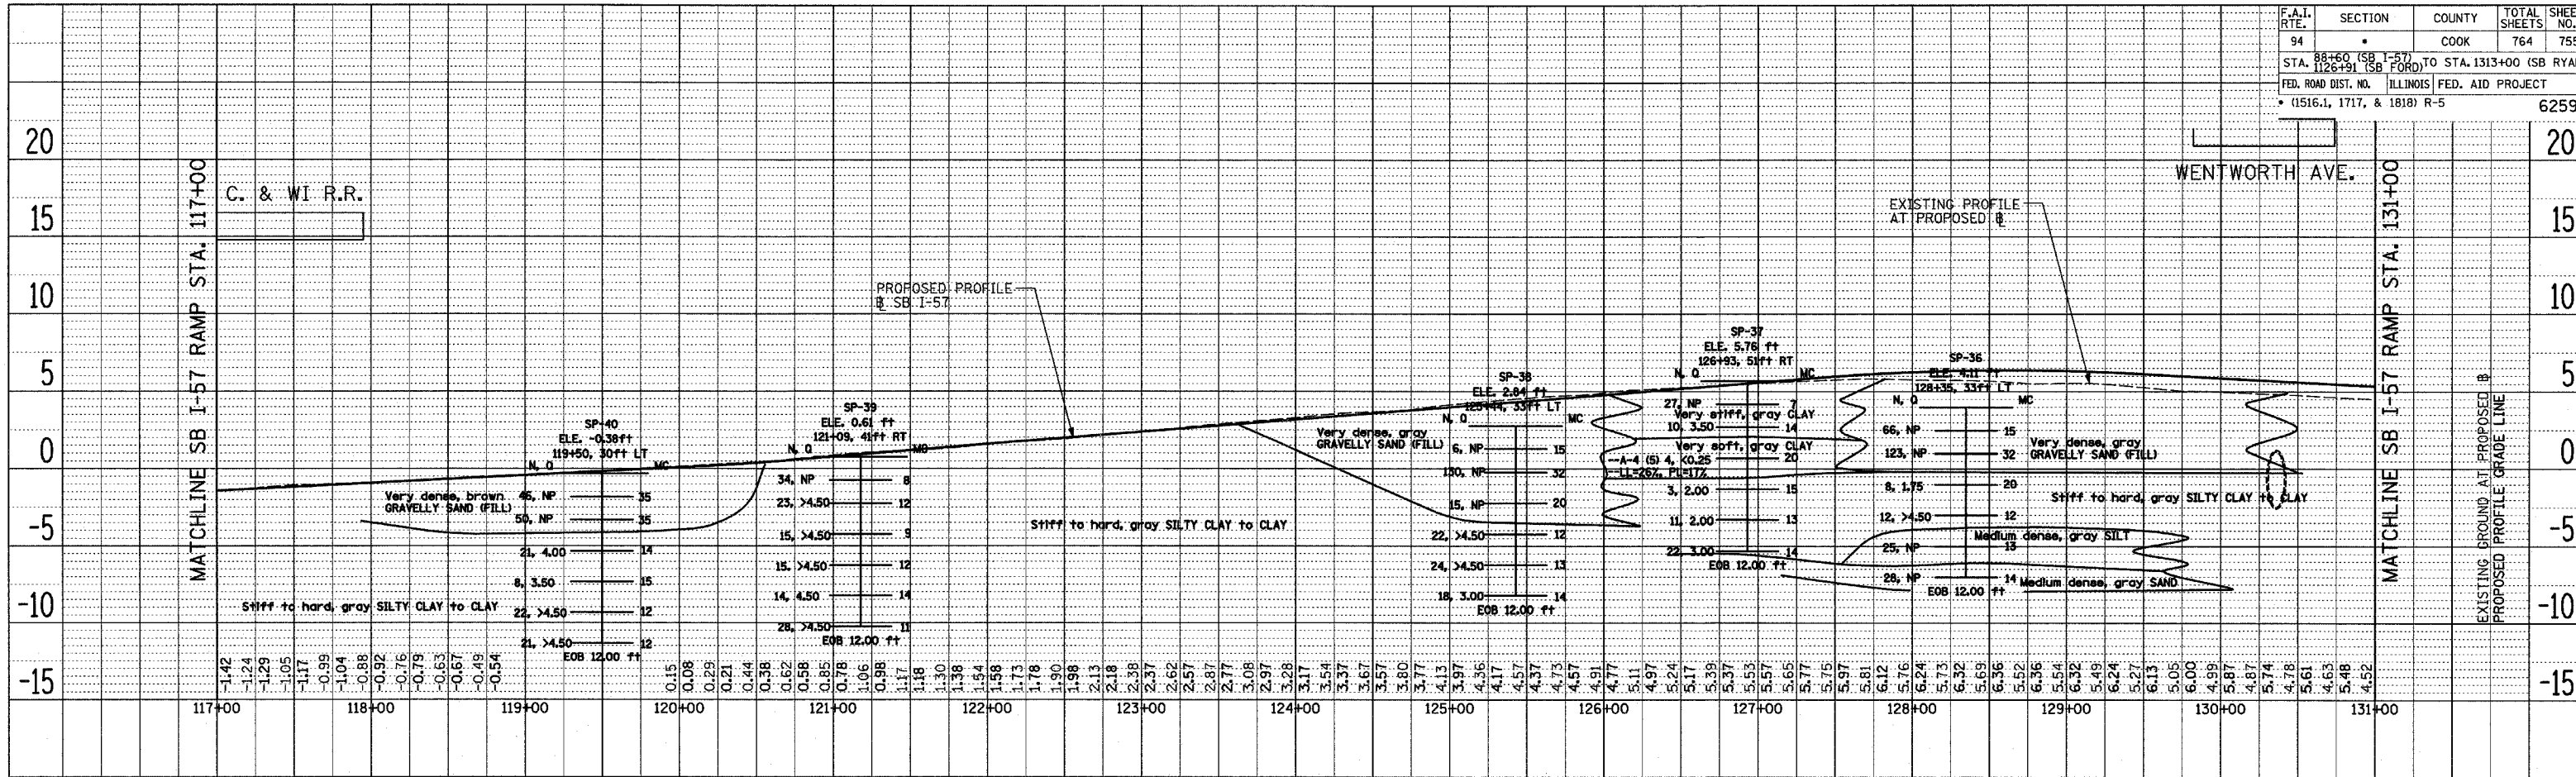

SB I-57

DATE: _____
 BY: _____
 CHECKED: _____
 NO. _____
 DATE: _____
 BY: _____
 CHECKED: _____
 NO. _____

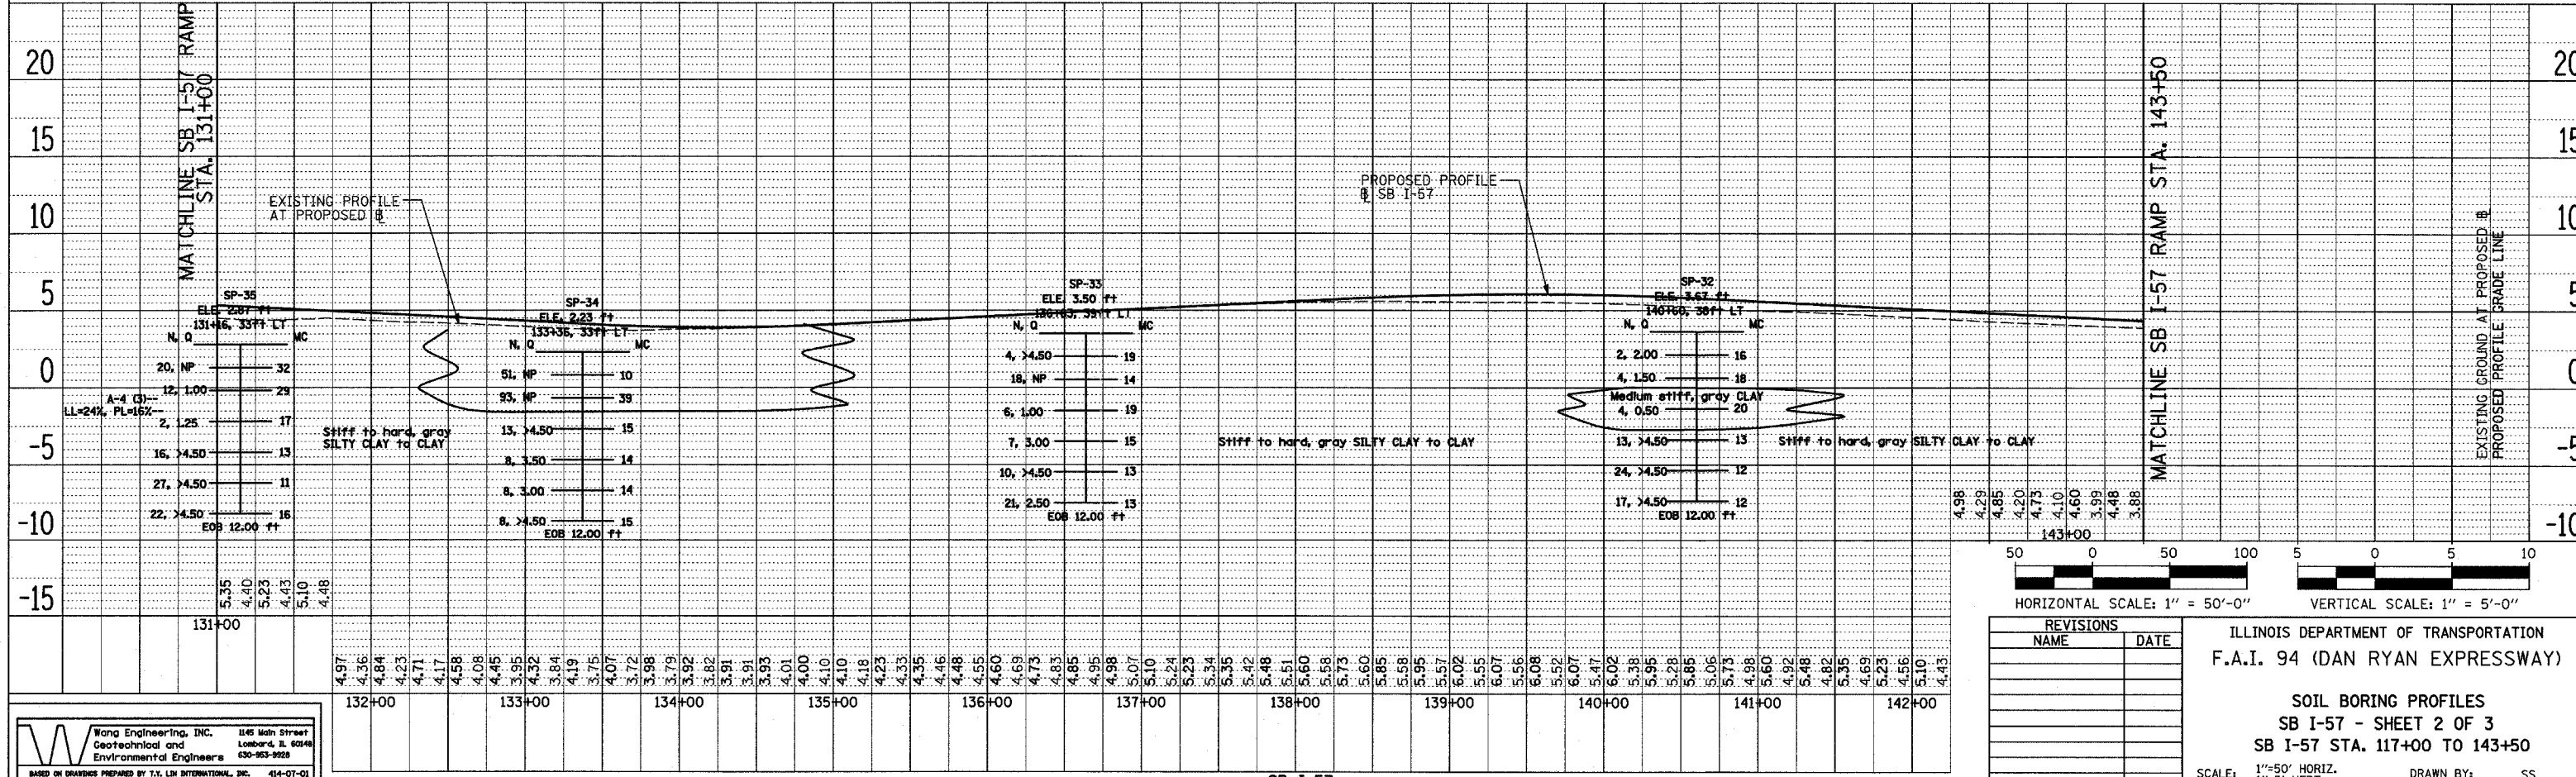

SB I-57

W **Wono Engineering, Inc.**
 648 Main Street
 Lombard, IL 60148
 Geotechnical and
 Environmental Engineers 630-953-9928
 BASED ON DRAWINGS PREPARED BY T.C. LEM INTERNATIONAL, INC. 414-07-01

REVISIONS	
NAME	DATE

ILLINOIS DEPARTMENT OF TRANSPORTATION
 F.A.I. 94 (DAN RYAN EXPRESSWAY)

SOIL BORING PROFILES
 SB I-57 - SHEET 2 OF 3
 SB I-57 STA. 117+00 TO 143+50

SCALE: 1"=50' HORIZ.
 1"=5' VERT. DRAWN BY: SS
 DATE: MARCH 1, 2006 CHECKED BY: MLS