


CONTRACT 62304

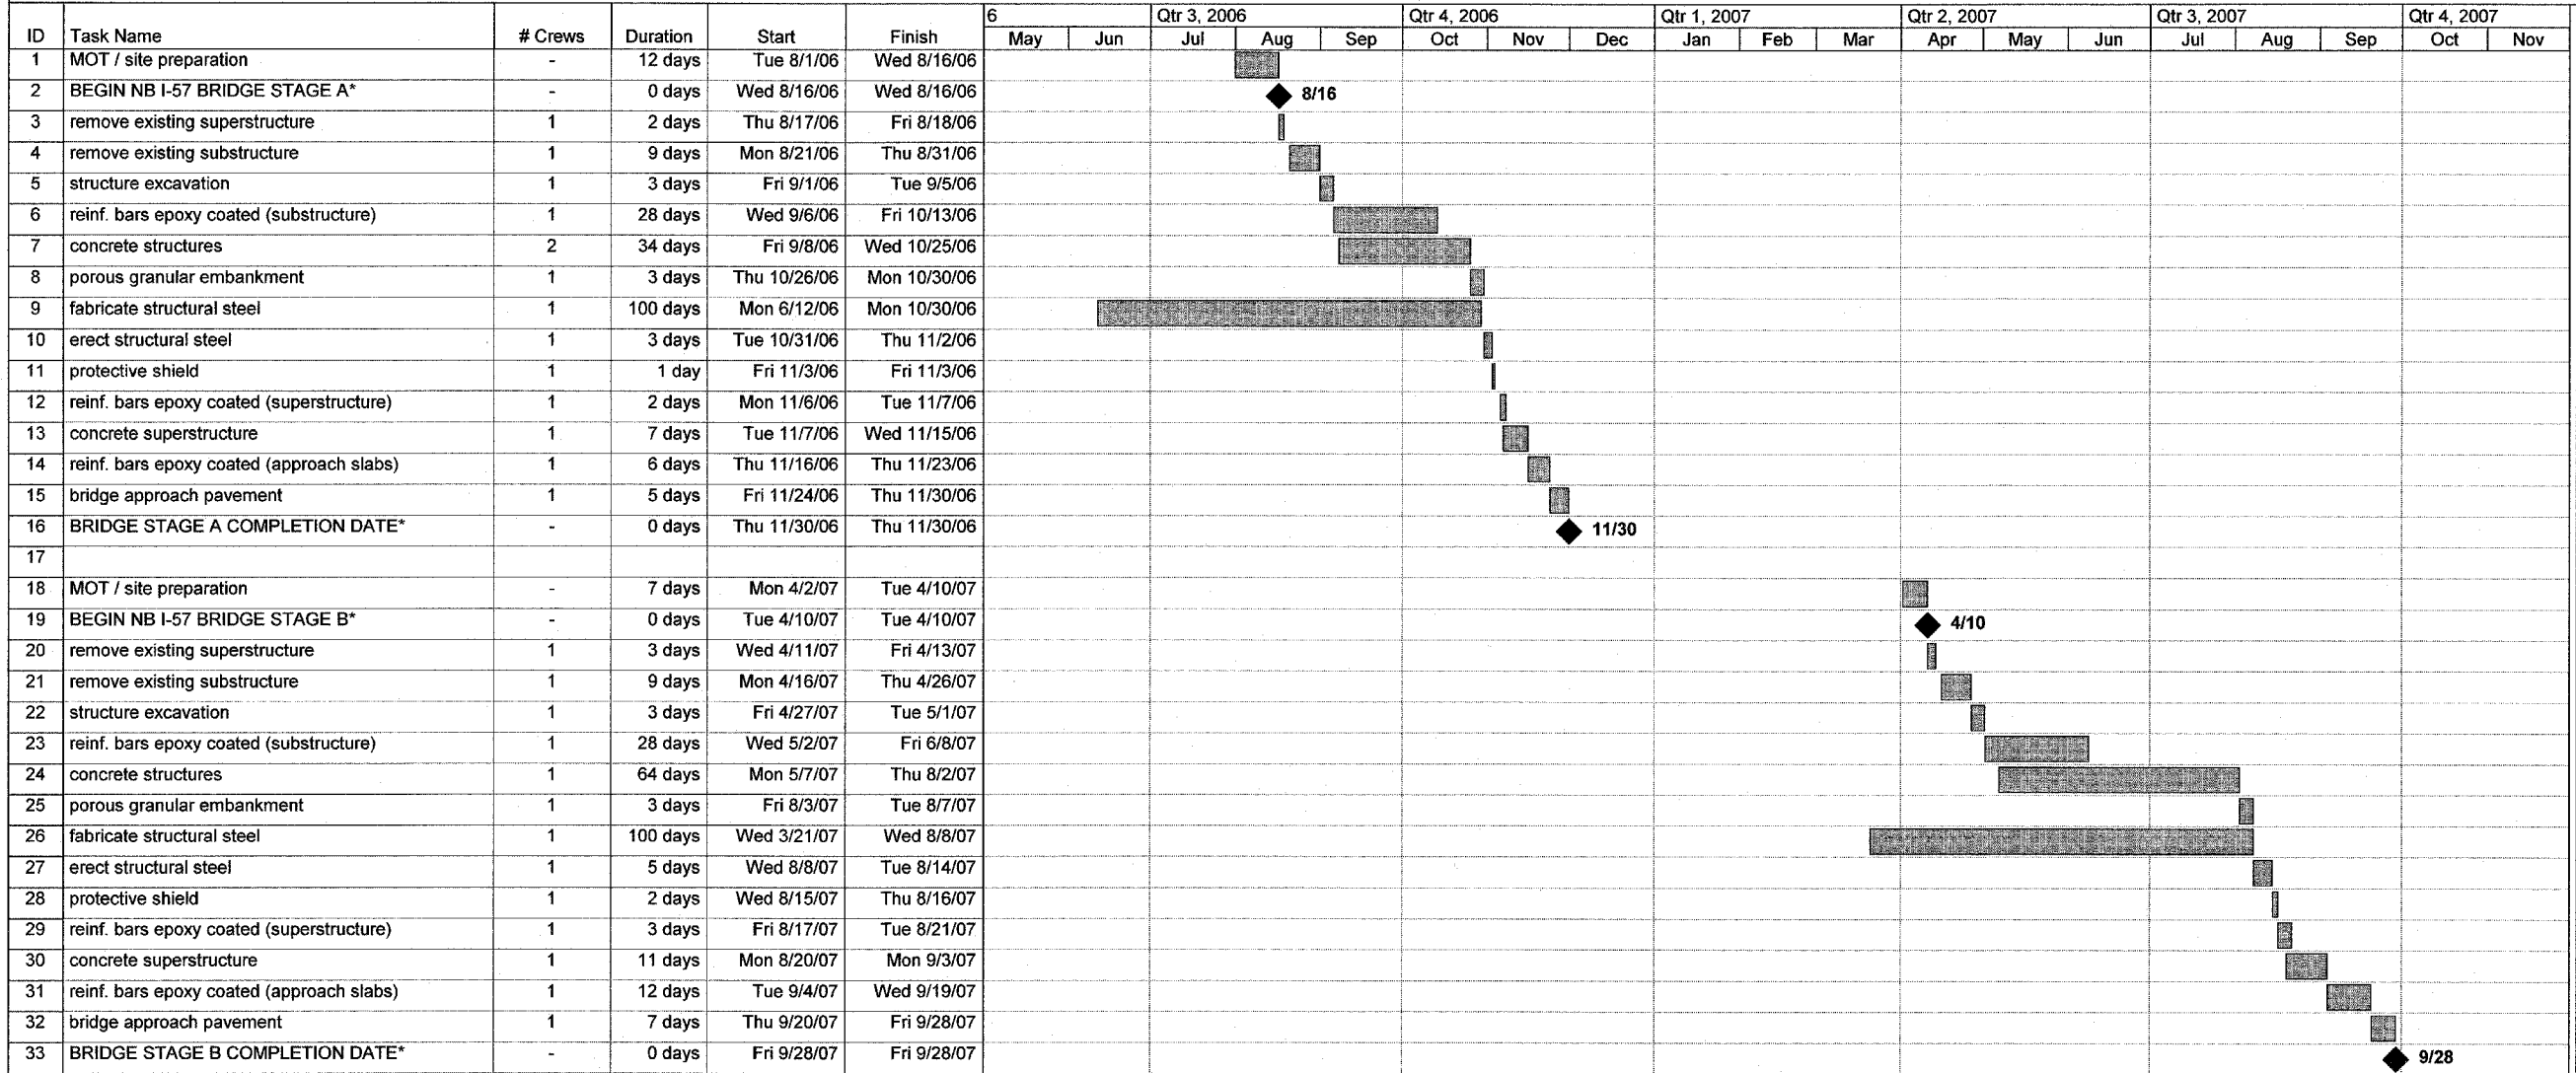

Project: 20 Construction Schedule
Date: Fri 11/4/05

Task Milestone Rolled Up Task Rolled Up Progress External Tasks Group By Summary

Progress Summary Rolled Up Milestone Split Project Summary

* BRIDGE STAGING DOESN'T CORRELATE TO MAINLINE STAGING

TYLIN INTERNATIONAL

FOR INFORMATION ONLY

REVISIONS	
NAME	DATE

ILLINOIS DEPARTMENT OF TRANSPORTATION
F.A.I. 94 (DAN RYAN EXPRESSWAY)

CONTRACT 20
SUGGESTED CONSTRUCTION SEQUENCE
NB I-57 BRIDGE

SCALE: NONE
DATE: JANUARY 13, 2006

DRAWN BY: JJS
CHECKED BY: TGB