


1 REVISION SHEET
6/3/16

BENCHMARK
 BM WS-62: CHLD [] CENTER HDWL CULV SW QUAD IL 48 & SPRESSER ST
 (OLD HWY 48) @ APPROX STA 44+50 ELEV. 611.674

FILE NAME *	USER NAME * Verenskifa	DESIGNED -	REVISED -	STATE OF ILLINOIS DEPARTMENT OF TRANSPORTATION	REMOVAL PLAN		F.A.P. RTE.	SECTION	COUNTY	TOTAL SHEETS	SHEET NO.
Default	Default	CHECKED -	REVISED -				714	(135)T, I-5	CHRISTIAN	11	7
	PLOT SCALE = 38.0000' / 1"	DATE -	REVISED -		SCALE: SHEET 1 OF 1 SHEETS STA. TO STA.		CONTRACT NO. 72118				
	PLOT DATE = 6/3/2016				ILLINOIS FED. AID PROJECT						

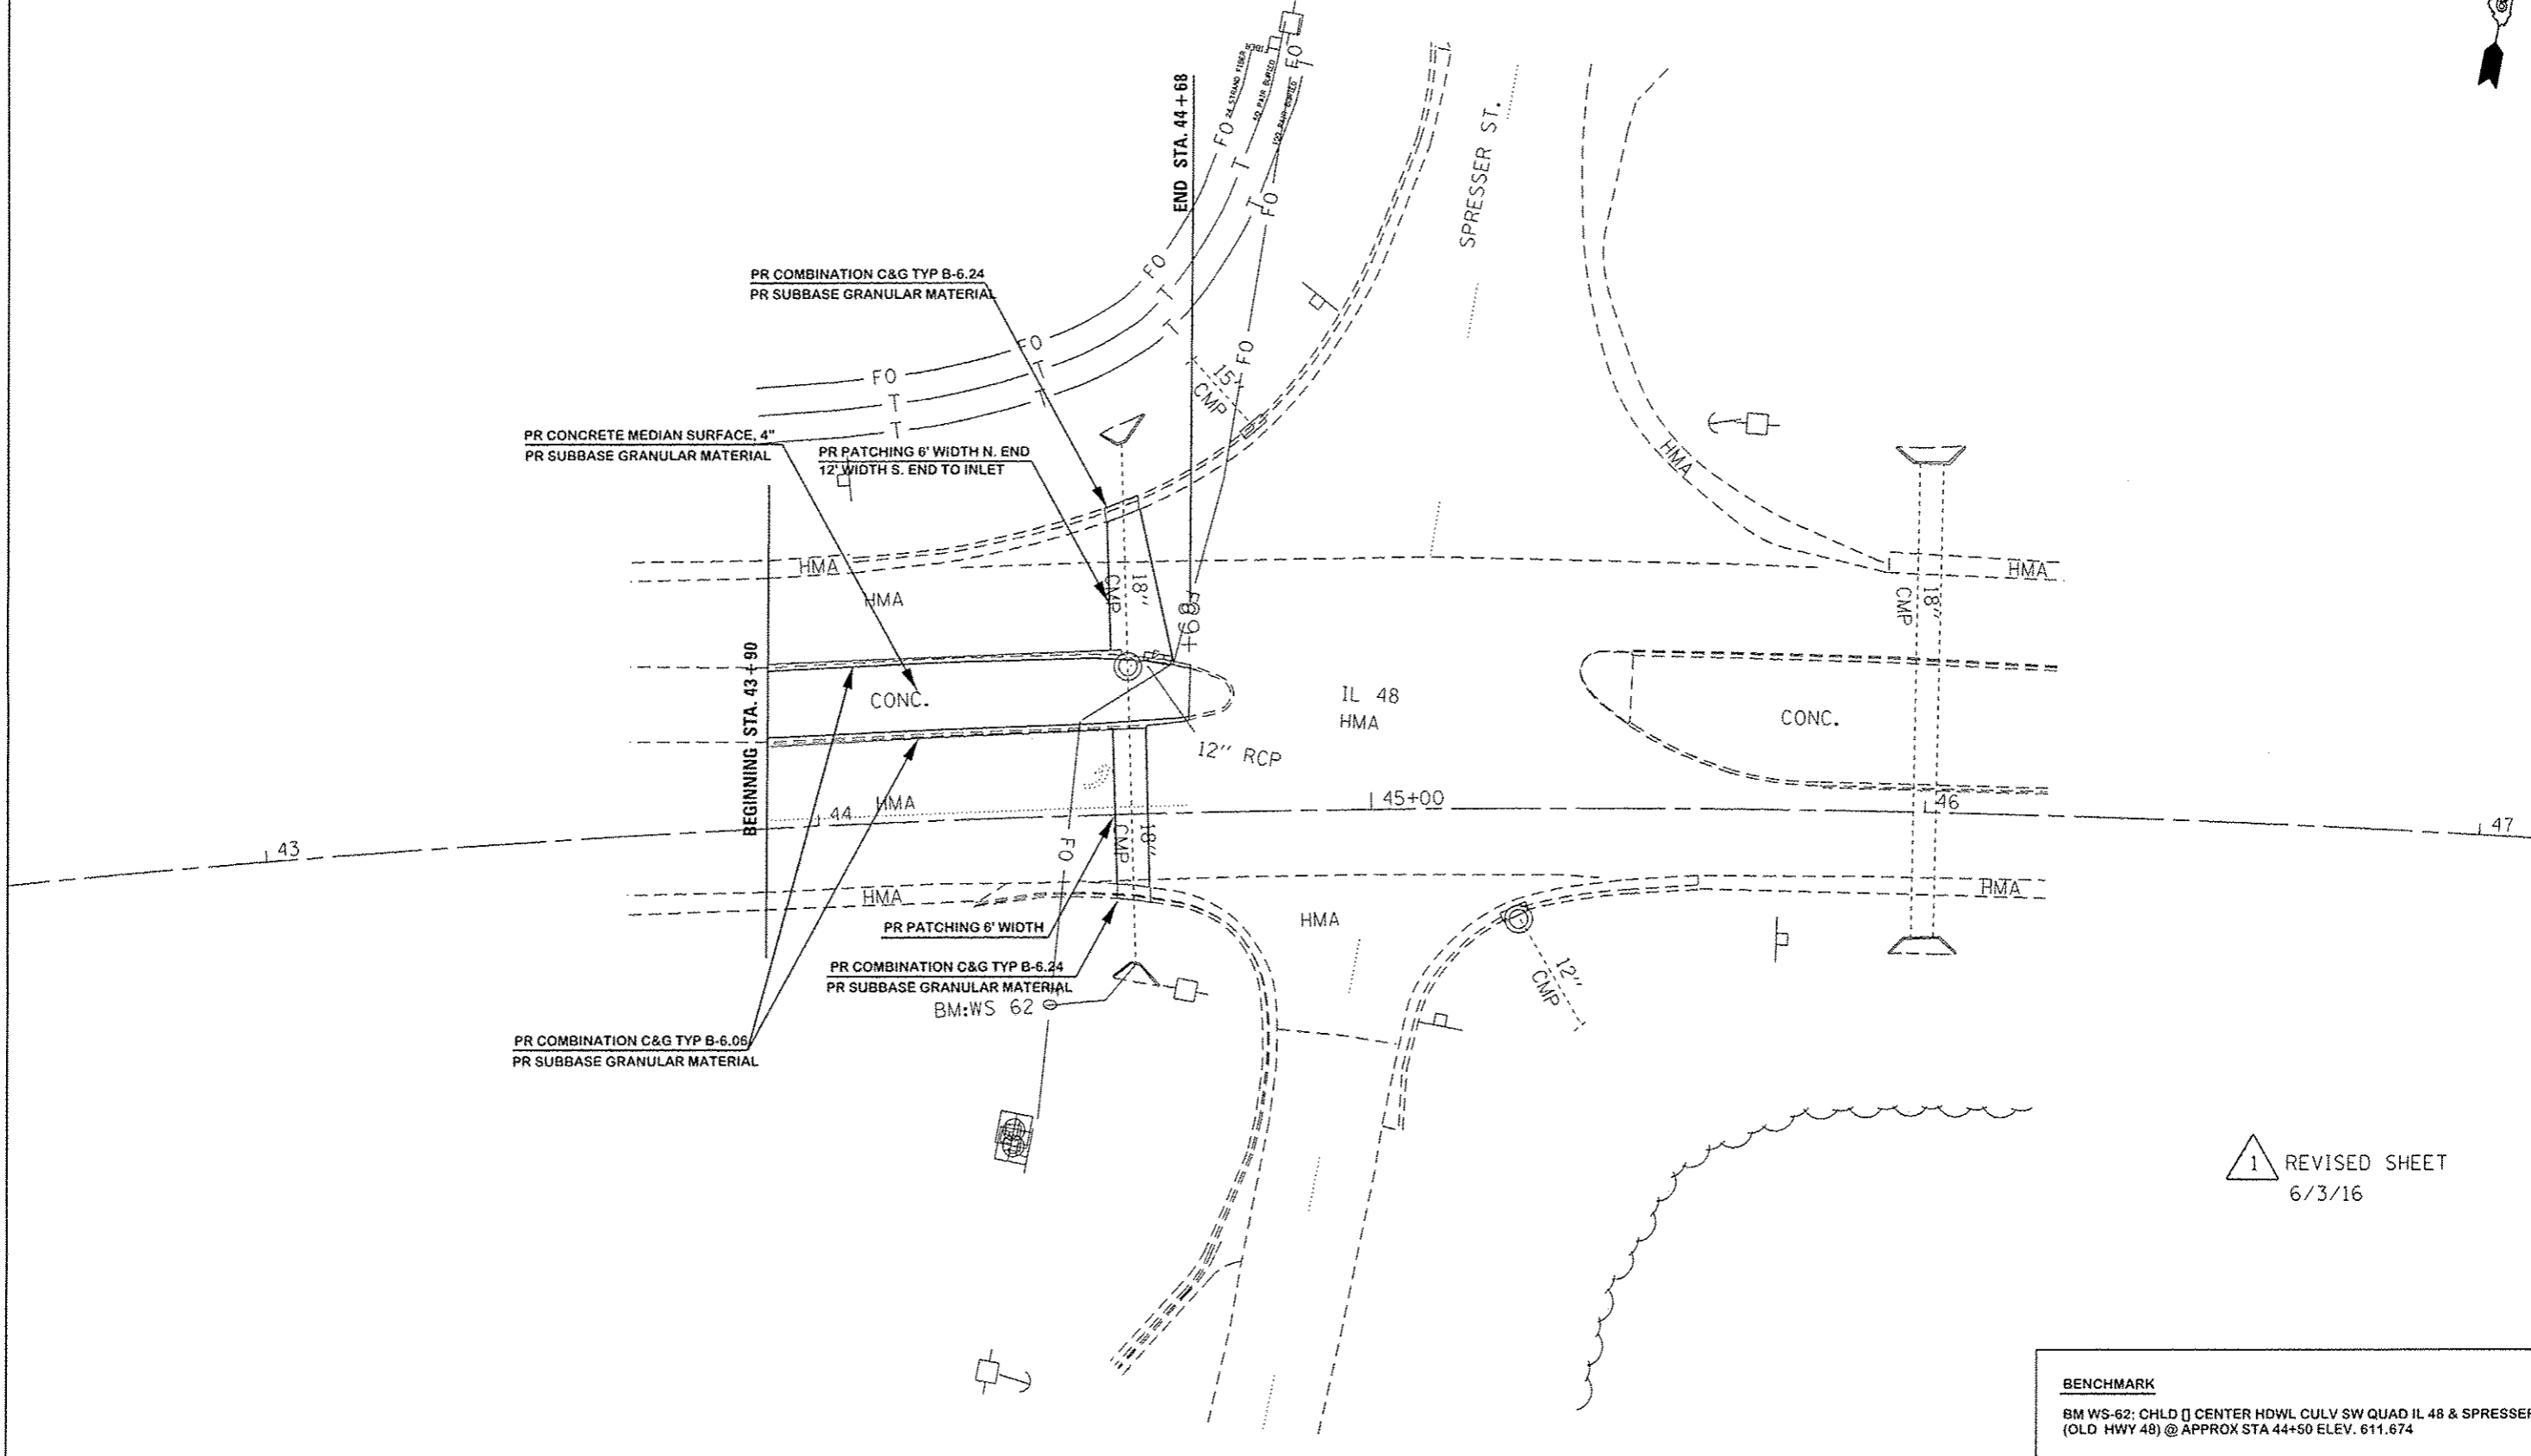

1 REVISÉ SHEET
6/3/16

BENCHMARK
BM WS-62: CHLD □ CENTER HDWL CULV SW QUAD IL 48 & SPRESSER ST
(OLD HWY 48) @ APPROX STA 44+50 ELEV. 611.674

FILE NAME *	USER NAME = Varonshifa	DESIGNED -	REVISED -	STATE OF ILLINOIS DEPARTMENT OF TRANSPORTATION	PROPOSED PLAN			F.A.P. RTE.	SECTION	COUNTY	TOTAL SHEETS	SHEET NO.
Default	Default	Default	Default					714	(135)7,1-5	CHRISTIAN	11	8
	PLOT SCALE = 30.0000' / in.	CHECKED -	REVISED -		SCALE:	SHEET 1	OF 1 SHEETS	STA.	TO STA.	ILLINOIS/FED. AID PROJECT		
	PLOT DATE = 6/3/2016	DATE -	REVISED -									