



SECTION A
SI

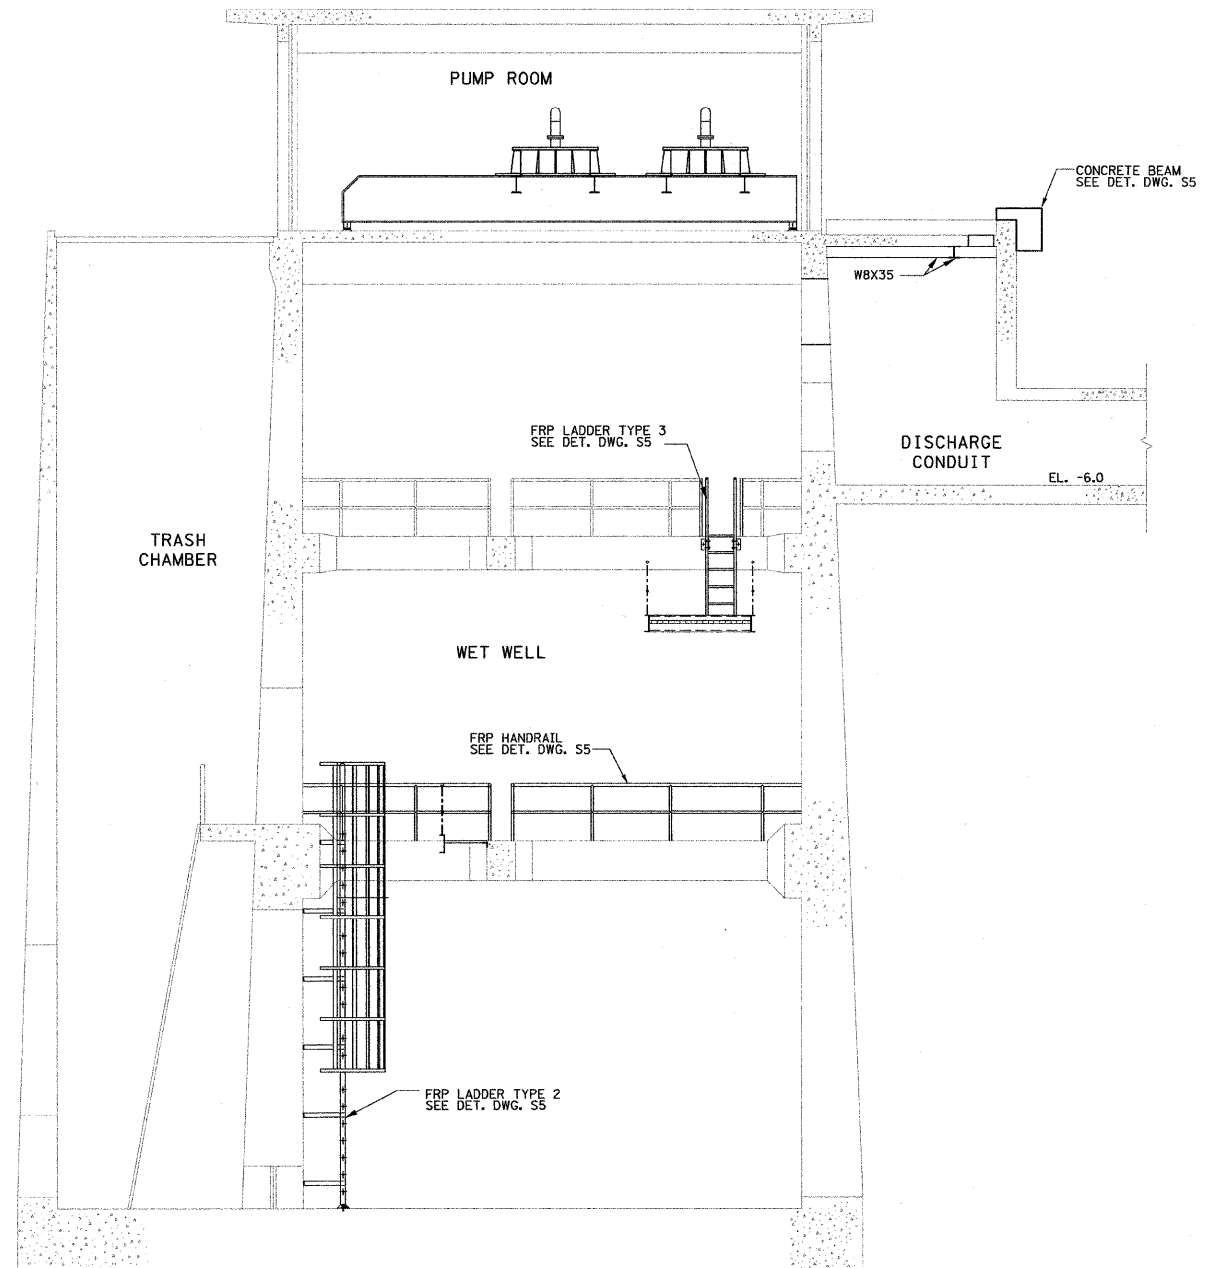

SECTION B
SI

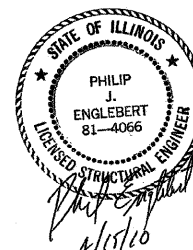

SCALE: 0 4 8 12

S3

REVISIONS	
NAME	DATE

ILLINOIS DEPARTMENT OF TRANSPORTATION
PUMP STATION NO. 27
REHABILITATION
STRUCTURAL SECTIONS

SCALE: AS SHOWN DRAWN BY: CM
DATE: 04-23-10 CHECKED BY: PJE