




**INSIDE ENCLOSURE PANEL**

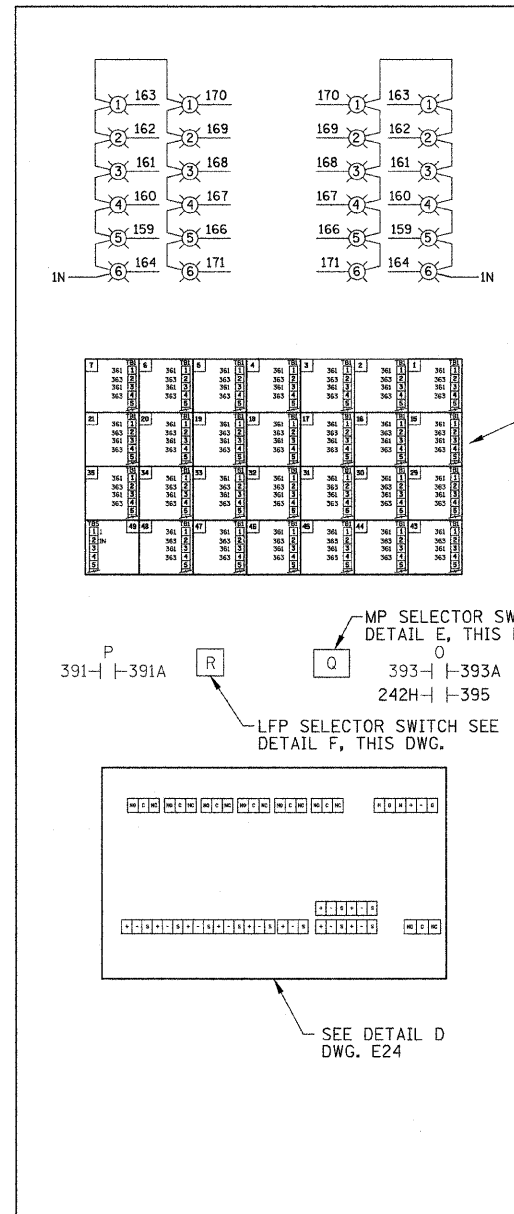

**INSIDE ENCLOSURE DOOR**

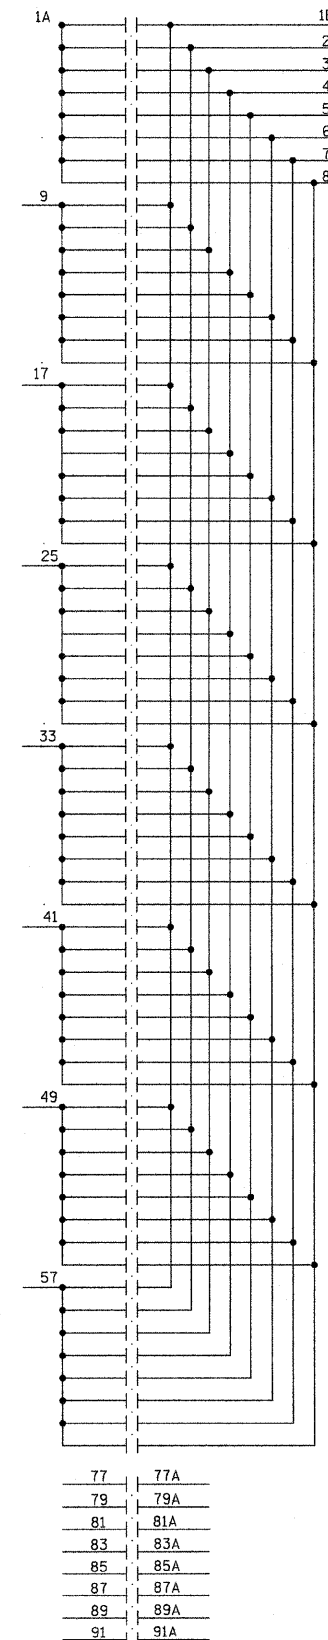

**DETAIL E**

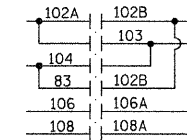

**DETAIL F**

**E23**

REVISIONS	
NAME	DATE

ILLINOIS DEPARTMENT OF TRANSPORTATION  
PUMP STATION NO. 27  
REHABILITATION  
CONTROL PANEL  
EQUIPMENT LAYOUT SH. 2

SCALE: N/A  
DATE: 04-23-10

DRAWN BY: MS  
CHECKED BY: MS